

E


D

FOLD

C

B

A

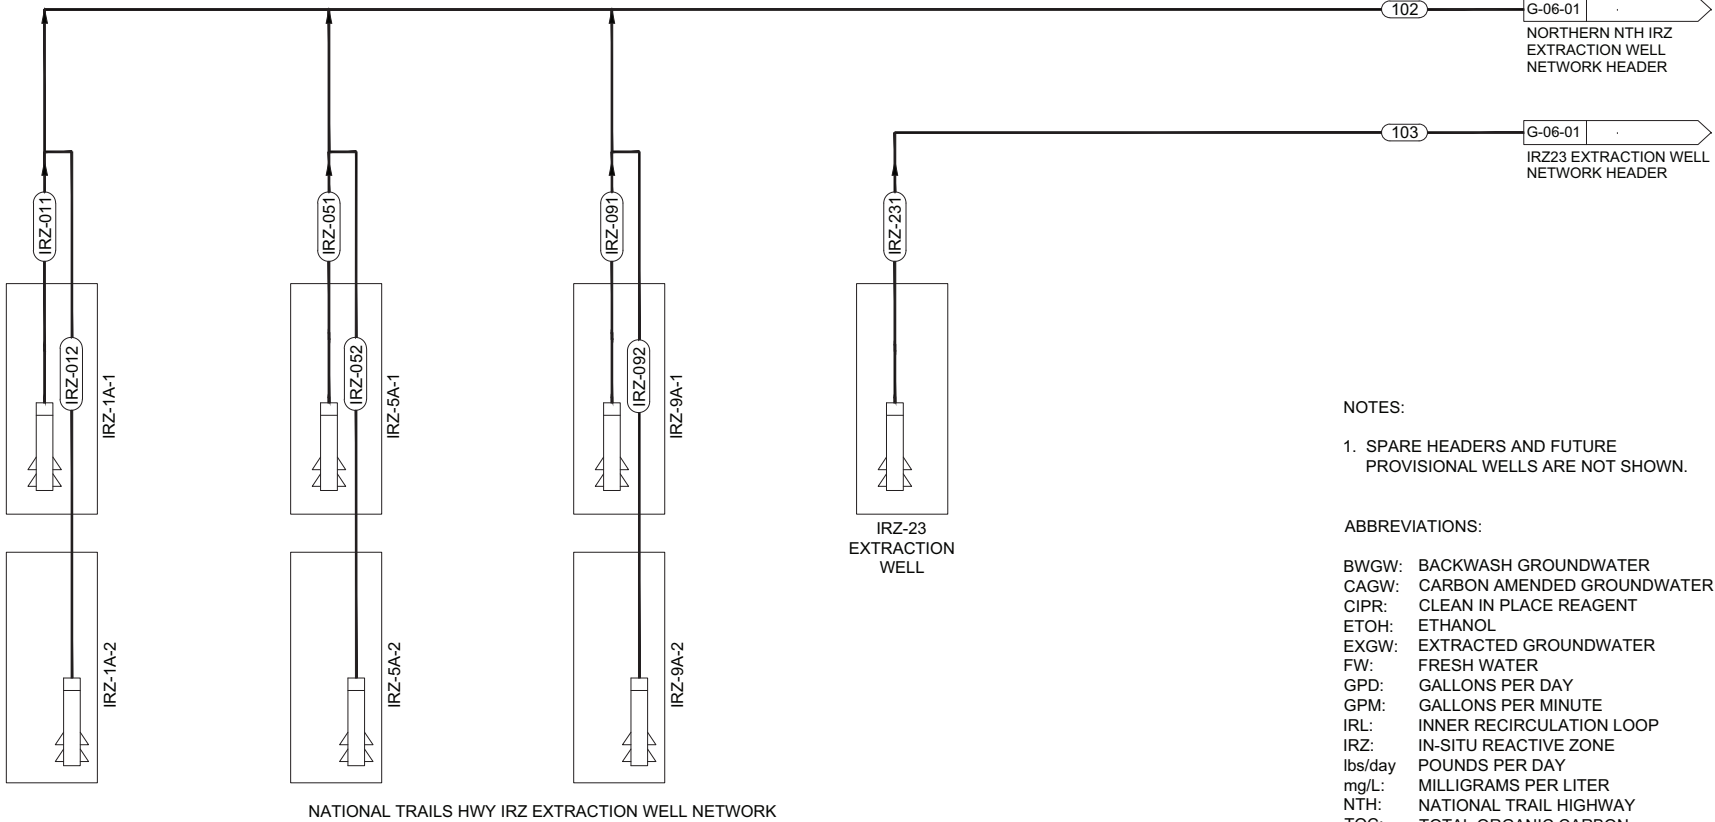

NOTES:
1. SPARE HEADERS AND FUTURE PROVISIONAL WELLS ARE NOT SHOWN.

ABBREVIATIONS:
BWGW: BACKWASH GROUNDWATER
CAGW: CARBON AMENDED GROUNDWATER
CIPR: CLEAN IN PLACE REAGENT
ETOH: ETHANOL
EXGW: EXTRACTED GROUNDWATER
FW: FRESH WATER
GPD: GALLONS PER DAY
GPM: GALLONS PER MINUTE
IRL: INNER RECIRCULATION LOOP
IRZ: IN-SITU REACTIVE ZONE
lbs/day: POUNDS PER DAY
mg/L: MILLIGRAMS PER LITER
NTH: NATIONAL TRAIL HIGHWAY
TOC: TOTAL ORGANIC CARBON
TW: TREATED WATER
WMR: WELL MAINTENANCE REAGENT
µg/L: MICROGRAMS PER LITER

Design Basis and Mass Balance ^a									
Stream ID:	102	103	IRZ-011	IRZ-012	IRZ-051	IRZ-052	IRZ-091	IRZ-092	IRZ-231
Stream Description:	EXGW	EXGW	EXGW	EXGW	EXGW	EXGW	EXGW	EXGW	EXGW
Nominal Design Parameters									
Flow Rate (GPM):	200	100	20	20	40	40	40	40	100
Carbon Substrate ^{b,c} (GPD):	---	---	---	---	---	---	---	---	---
TOC ^{b,c} (mg/L):	---	---	---	---	---	---	---	---	---
Chromium ^d (µg/L):	26	2,300	29	38	36	39	13	10	2,300
Chromium ^d (lbs/day):	6.3E-02	2.8	6.9E-03	9.1E-03	1.7E-02	1.9E-02	6.2E-03	4.8E-03	2.8
Maximum Design Parameters									
Flow Rate (GPM):	400 ^e		80	80	80	80	80	80	160
Carbon Substrate ^{b,c} (GPD):	---	---	---	---	---	---	---	---	---
TOC ^{b,c} (mg/L):	---	---	---	---	---	---	---	---	---
Chromium ^{d,f} (µg/L):	26	2,300	29	38	36	39	13	10	2,300
Chromium ^{d,f} (lbs/day):	3.7		2.8E-02	3.6E-02	3.4E-02	3.7E-02	1.2E-02	9.6E-03	4.4

a - Values represent target/estimated design parameters for initial operation; system operation may be modified to optimize system performance.
b - Denatured ethanol assumed; instantaneous dosage concentration will not exceed 1-percent by volume.
c - Average flow rate/concentration over time; carbon substrate dosing will be periodic and duration/frequency will vary.
d - Estimated initial concentration.
e - Total maximum NTH IRZ extracted groundwater flow limited to 400 gpm.
f - Maximum design parameters assume chromium concentrations and general flow distribution similar to nominal design parameters.





NO.										NO.									
DATE										DATE									
DESCRIPTION										DESCRIPTION									
GM/SPEC										GM/SPEC									
DWN										DWN									
CHKD										CHKD									
SUPV										SUPV									
APVD BY										APVD BY									
1										1									
09/08/14										09/08/14									
PRE-FINAL (90%) DESIGN										PRE-FINAL (90%) DESIGN									
0										0									
04/05/13										04/05/13									
INTERMEDIATE (60%) DESIGN										INTERMEDIATE (60%) DESIGN									
KLD										KLD									
BJW										BJW									
JPB										JPB									
JEF										JEF									
APVD BY										APVD BY									
DATE										DATE									
09/08/14										09/08/14									
SCALES										SCALES									
NONE										NONE									

TOPOCK GROUNDWATER REMEDIATION PROJECT
IRZ EXTRACTION WELL
PROCESS FLOW DIAGRAM
GAS TRANSMISSION & DISTRIBUTION
PACIFIC GAS AND ELECTRIC COMPANY
SAN FRANCISCO, CALIFORNIA

- DRAFT -
NOT FOR
CONSTRUCTION

MICROFILM	
BILL OF MATL	
DWG LIST	
SUPSDS	
SUPSD BY	
SHEET NO.	of SHEETS
G-04-01	REV 1

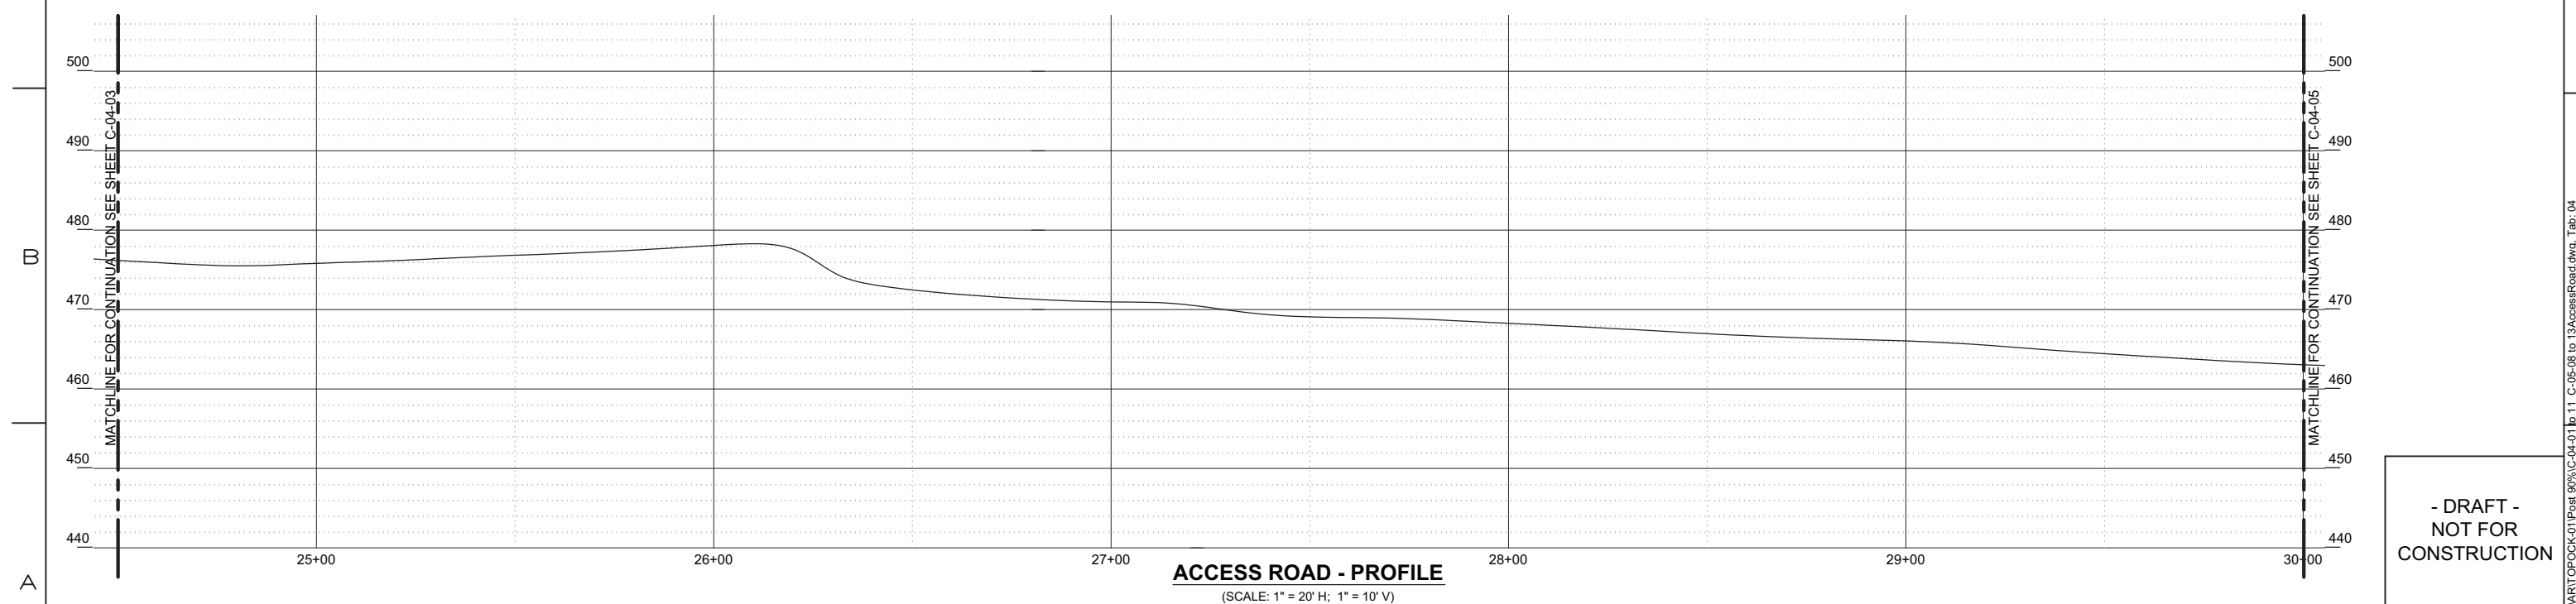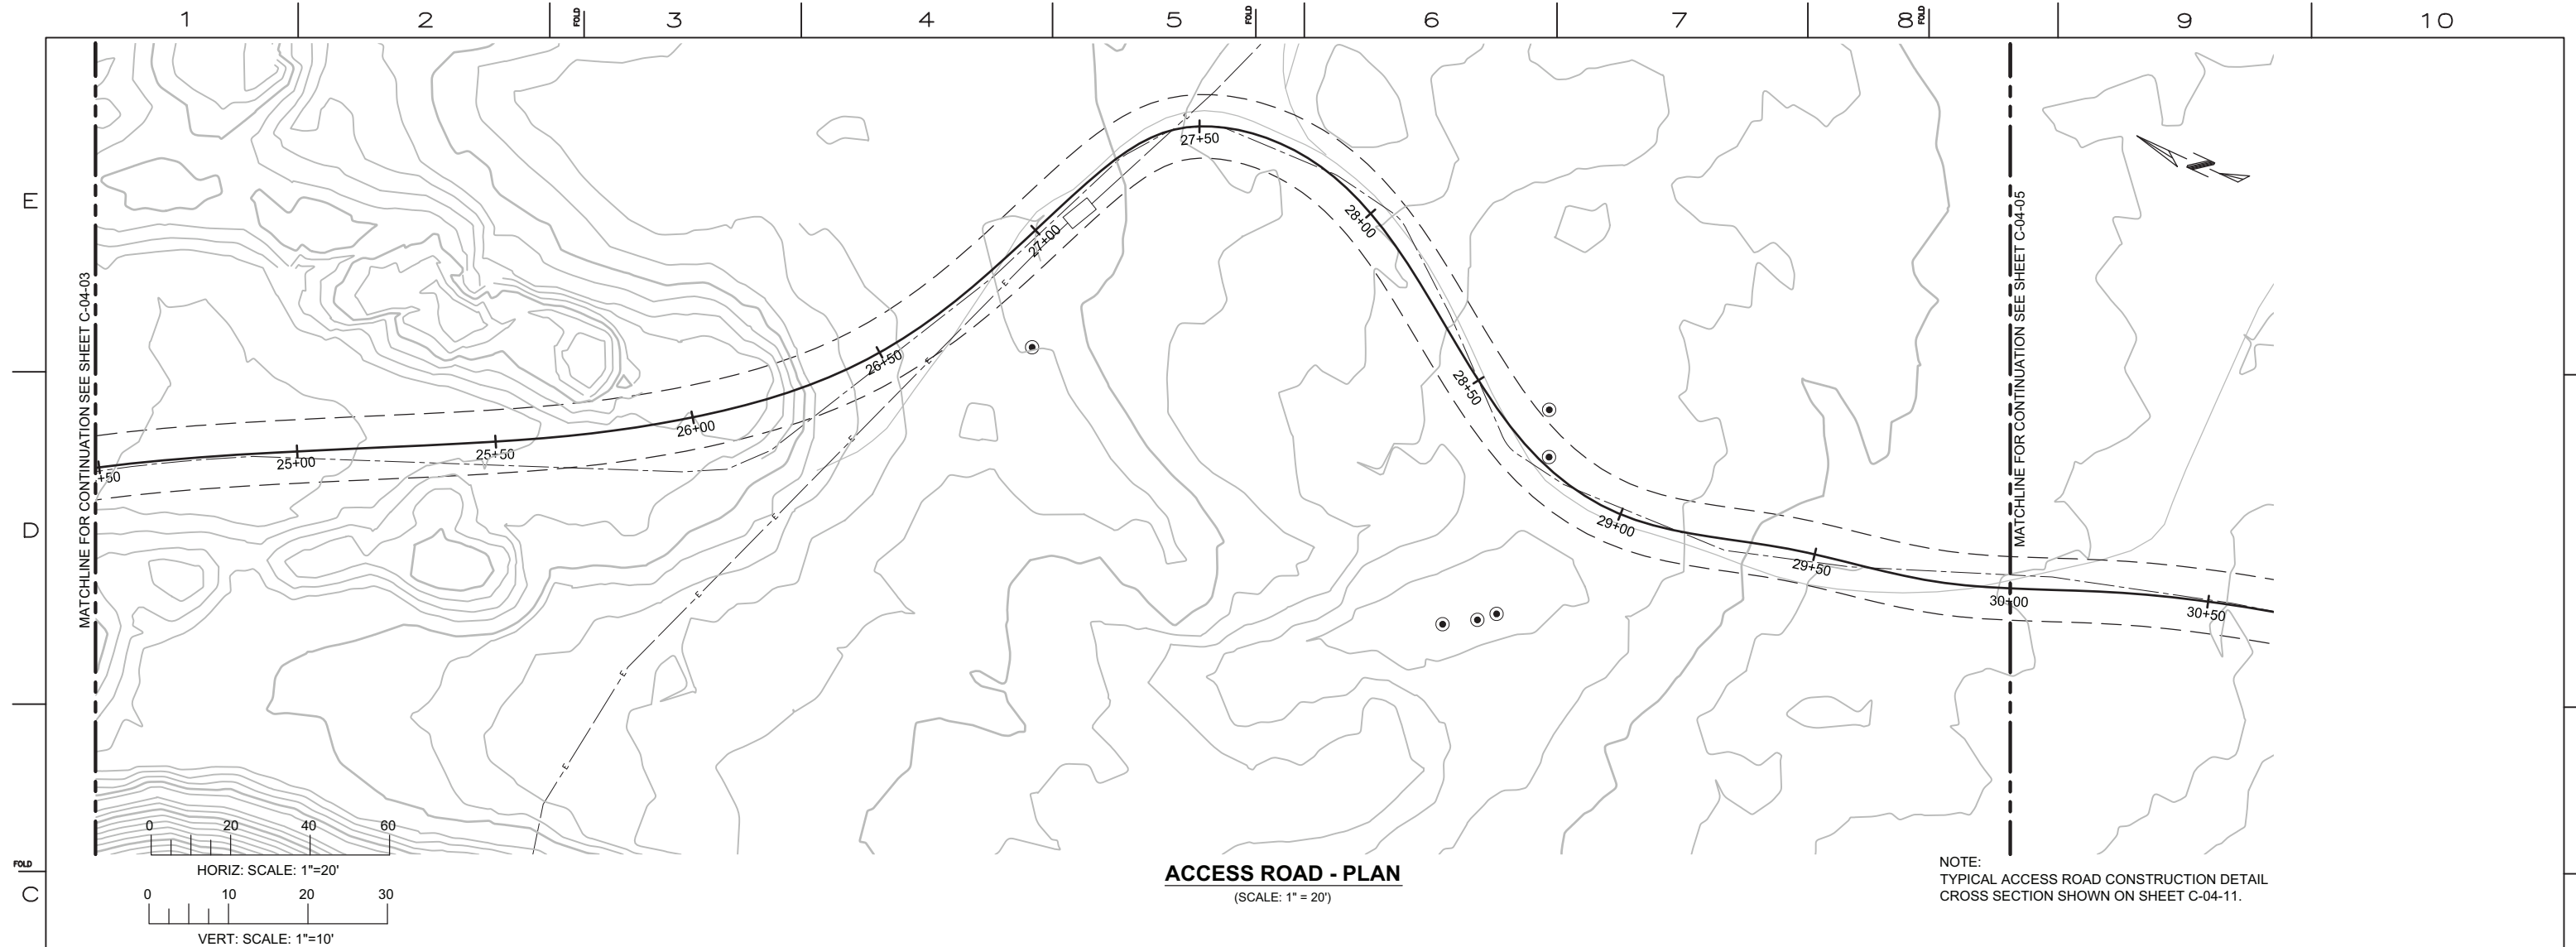

- DRAFT -
NOT FOR
CONSTRUCTION

MICROFILM	
BILL OF MATL	
DWG LIST	
SUPSDS	
SUPSD BY	
SHEET NO.	of SHEETS
C-04-04	REV 1

[illegible]

TOPOCK GROUNDWATER REMEDIATION PROJECT


**ACCESS ROAD-
PLAN AND PROFILE - PIPELINE "C"**

STA 24+50 TO STA 30+00

GAS TRANSMISSION & DISTRIBUTION

PACIFIC GAS AND ELECTRIC COMPANY

SAN FRANCISCO, CALIFORNIA

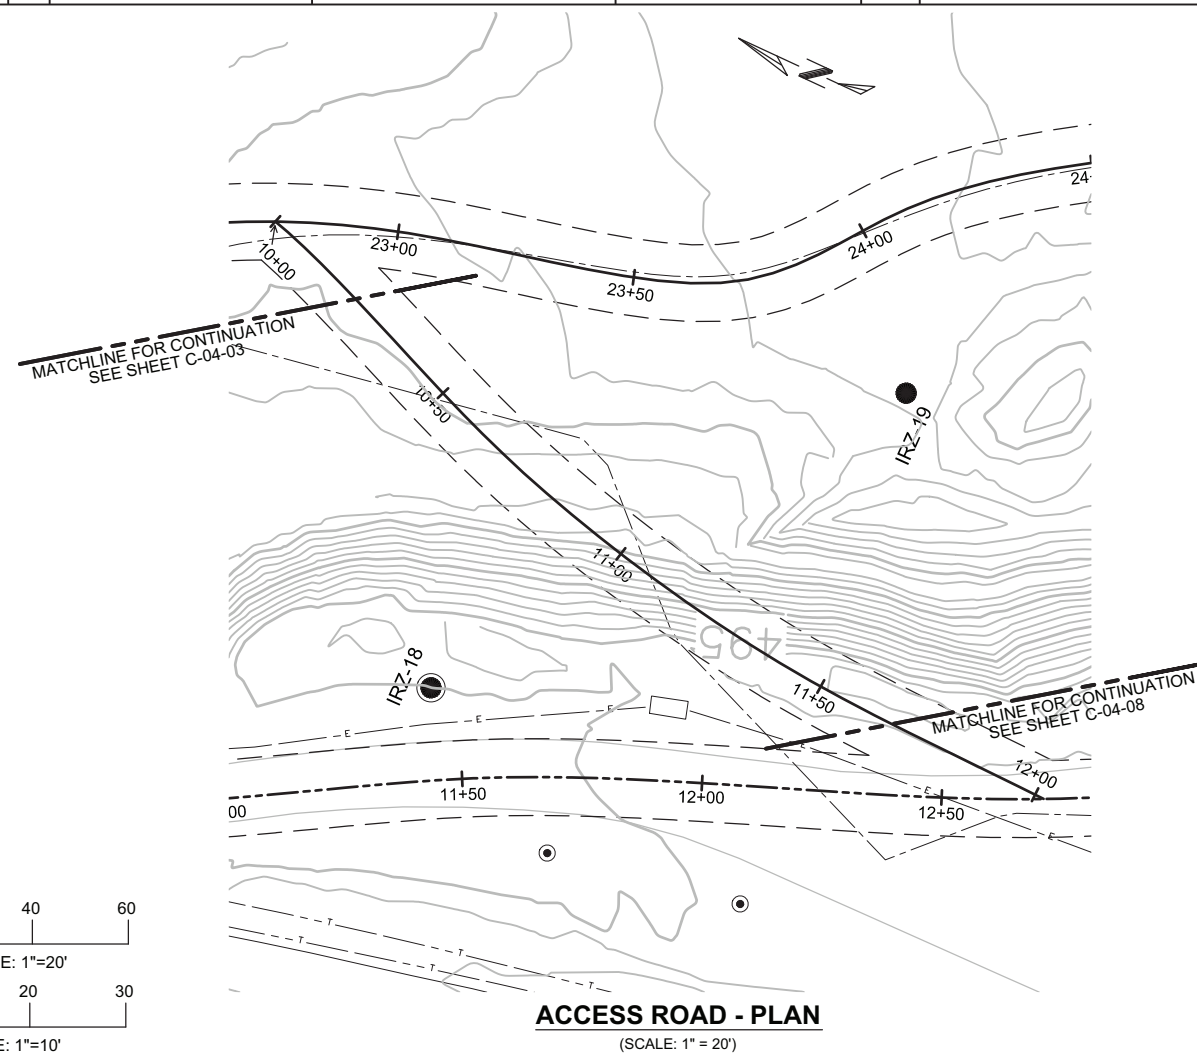

ACCESS ROAD - PROFILE
(SCALE: 1" = 20' H; 1" = 10' V)

CROFILM		
ALL OF MATL		
WG LIST		
IPSDS		
IPSD BY		
SHEET NO.		SHEETS
C-04-07		REV 1

TOPOCK GROUNDWATER REMEDIATION PROJECT



**ACCESS ROAD-
PLAN AND PROFILE - PIPELINE "C"
STA 10+00 TO STA 12+02**

GAS TRANSMISSION & DISTRIBUTION
PACIFIC GAS AND ELECTRIC COMPANY
SAN FRANCISCO, CALIFORNIA

[illegible]



ACCESS ROAD - PLAN
(SCALE: 1" = 20')

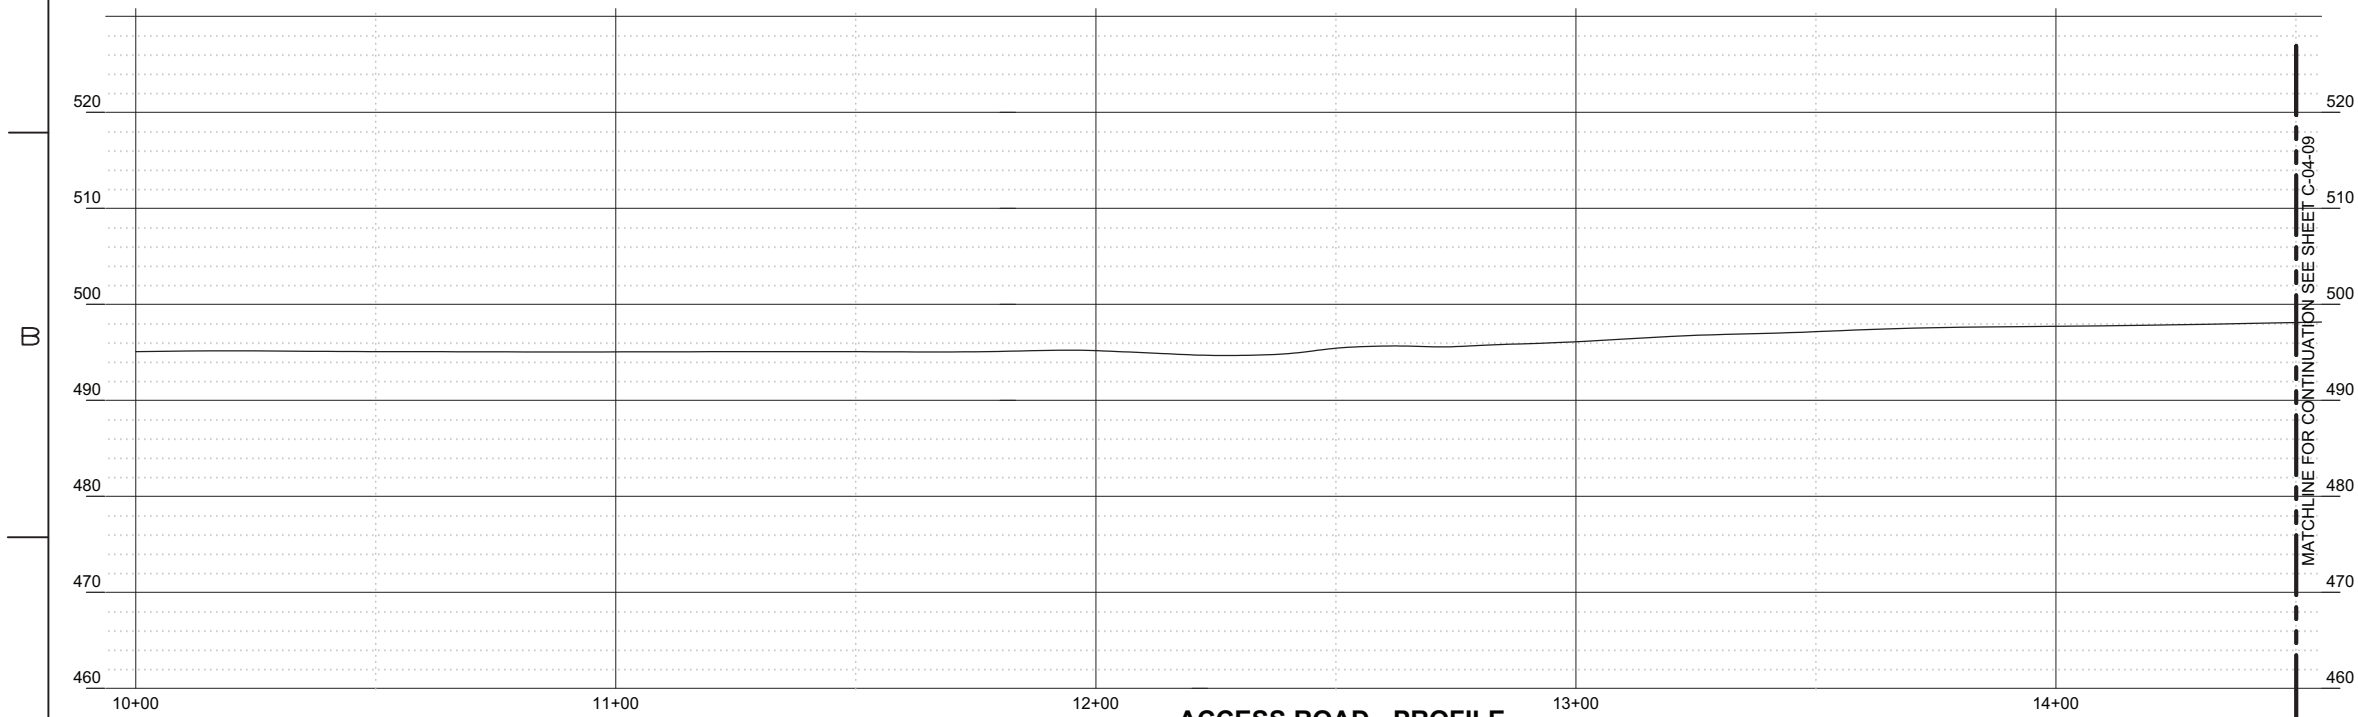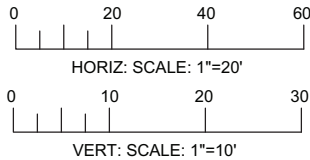


ACCESS ROAD - PROFILE
(SCALE: 1" = 20' H; 1" = 10' V)

- DRAFT -
NOT FOR
CONSTRUCTION



										APPROVED BY		SO			
										JEF		SUPV		JPB	
												DSGN		BAS	
												DWN		AJW	
												CHKD		JPB	
												OK		JEF	
												DATE		09/08/14	
												SCALES		1" = 20'	

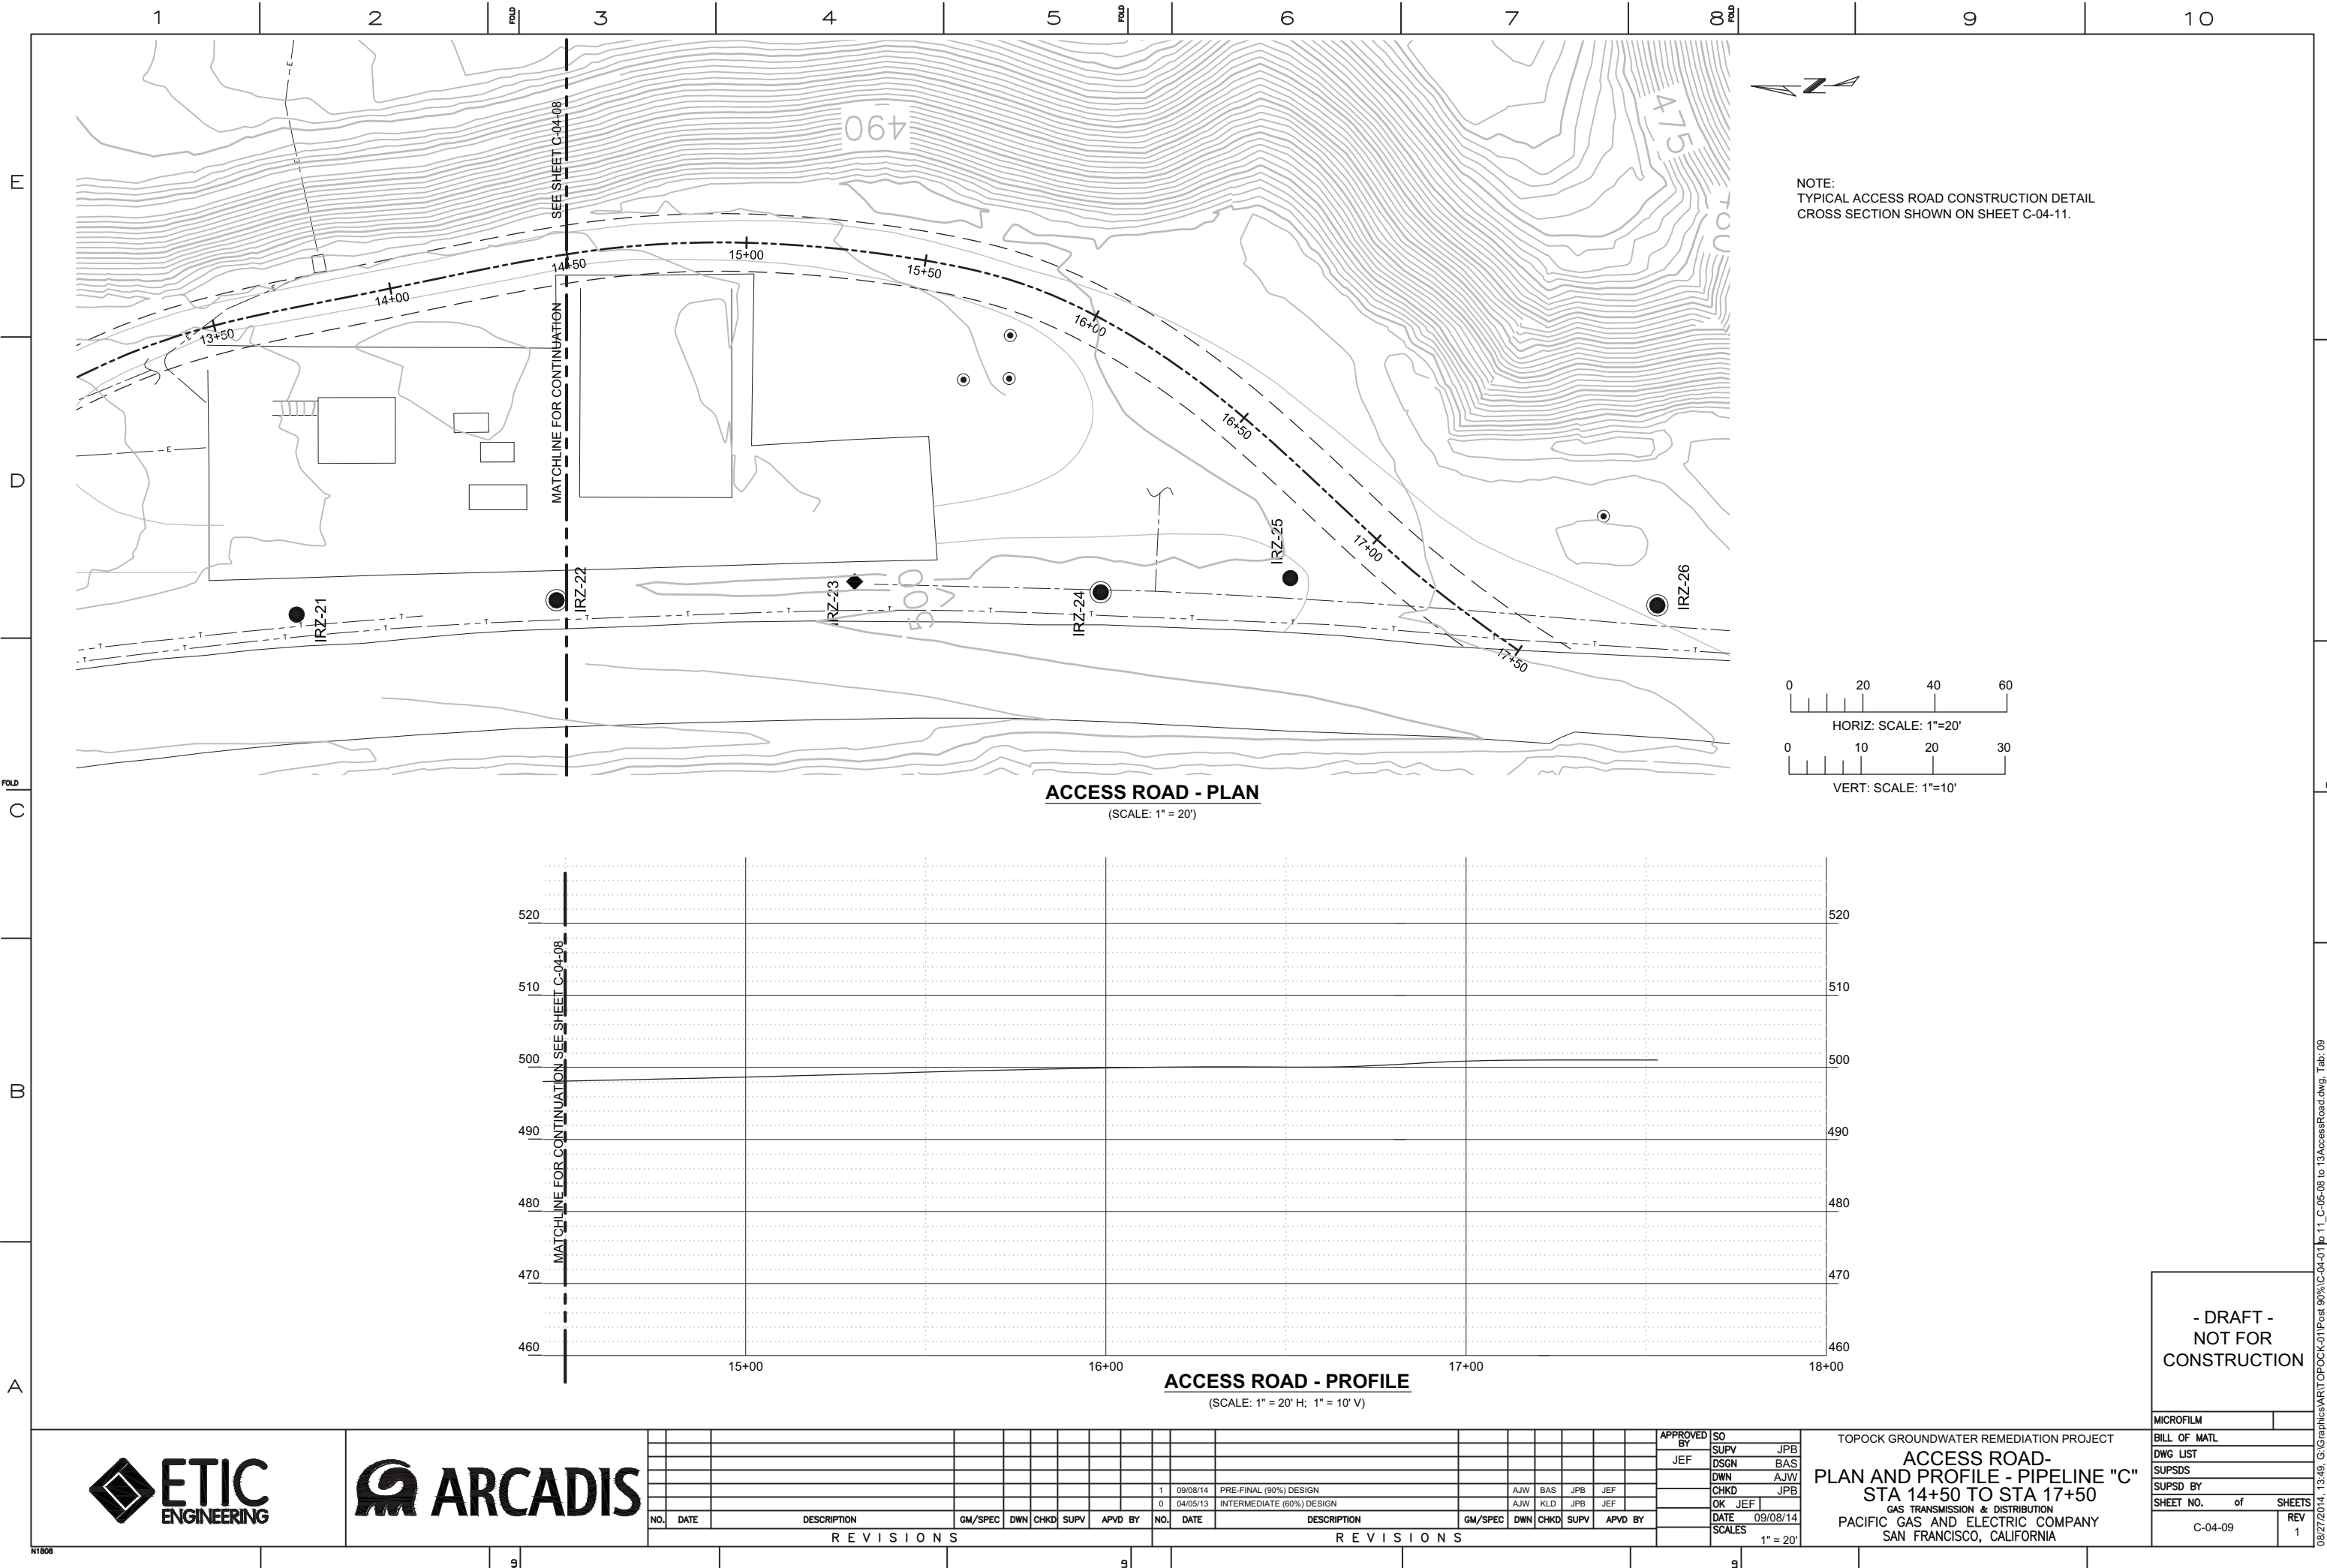

--	--	

TOPOCK GROUNDWATER REMEDIATION PROJECT
**ACCESS ROAD-
PLAN AND PROFILE - PIPELINE "C"**
STA 14+50 TO STA 17+50
GAS TRANSMISSION & DISTRIBUTION
PACIFIC GAS AND ELECTRIC COMPANY
SAN FRANCISCO, CALIFORNIA

- DRAFT - NOT FOR CONSTRUCTION	
MICROFILM	
BILL OF MATL	
DWG LIST	
SUPSDS	
SUPSD BY	
SHEET NO.	of SHEETS
C-04-09	REV 1

E


D

FOLD

C

B

A

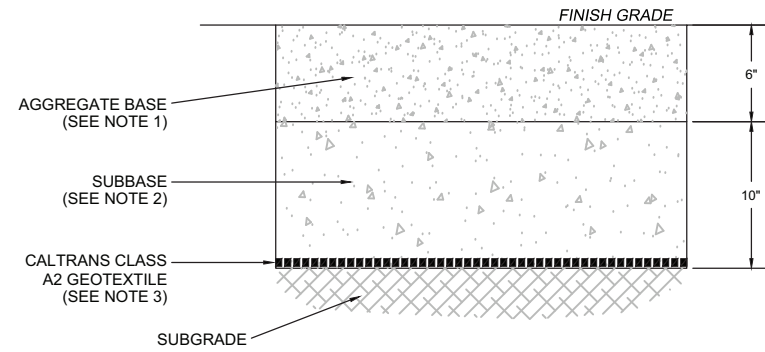6th10^m

NOTES:

1. AGGREGATE BASE MATERIAL SHOULD MEET CALTRANS SPECIFICATION FOR CLASS 2 AGGREGATE BASE.
2. SUBBASE MATERIAL SHOULD MEET CALTRANS SPECIFICATION FOR CLASS 2 AGGREGATE BASE OR CLASS 1 OR 2 AGGREGATE SUBBASE.
3. IF ONLY CLASS 2 AGGREGATE BASE IS USED IN THE ROAD SECTION, THE GEOTEXTILE MAY BE OMITTED.

1 **SECTION**
NOT TO SCALE

NOT TO SCALE

C-04-01 THRU' C-04-10

- DRAFT -
NOT FOR
CONSTRUCTION

MICROFILM

L OF MATL

INDEX LIST

PSDS

PSD BY

SHEET NO.

-04-11


[illegible]

TOPOCK GROUNDWATER REMEDIATION PROJECT

ACCESS ROAD-
TYPICAL ROAD SECTION

GAS TRANSMISSION & DISTRIBUTION
PACIFIC GAS AND ELECTRIC COMPANY
SAN FRANCISCO, CALIFORNIA

$$1'' = 20'$$

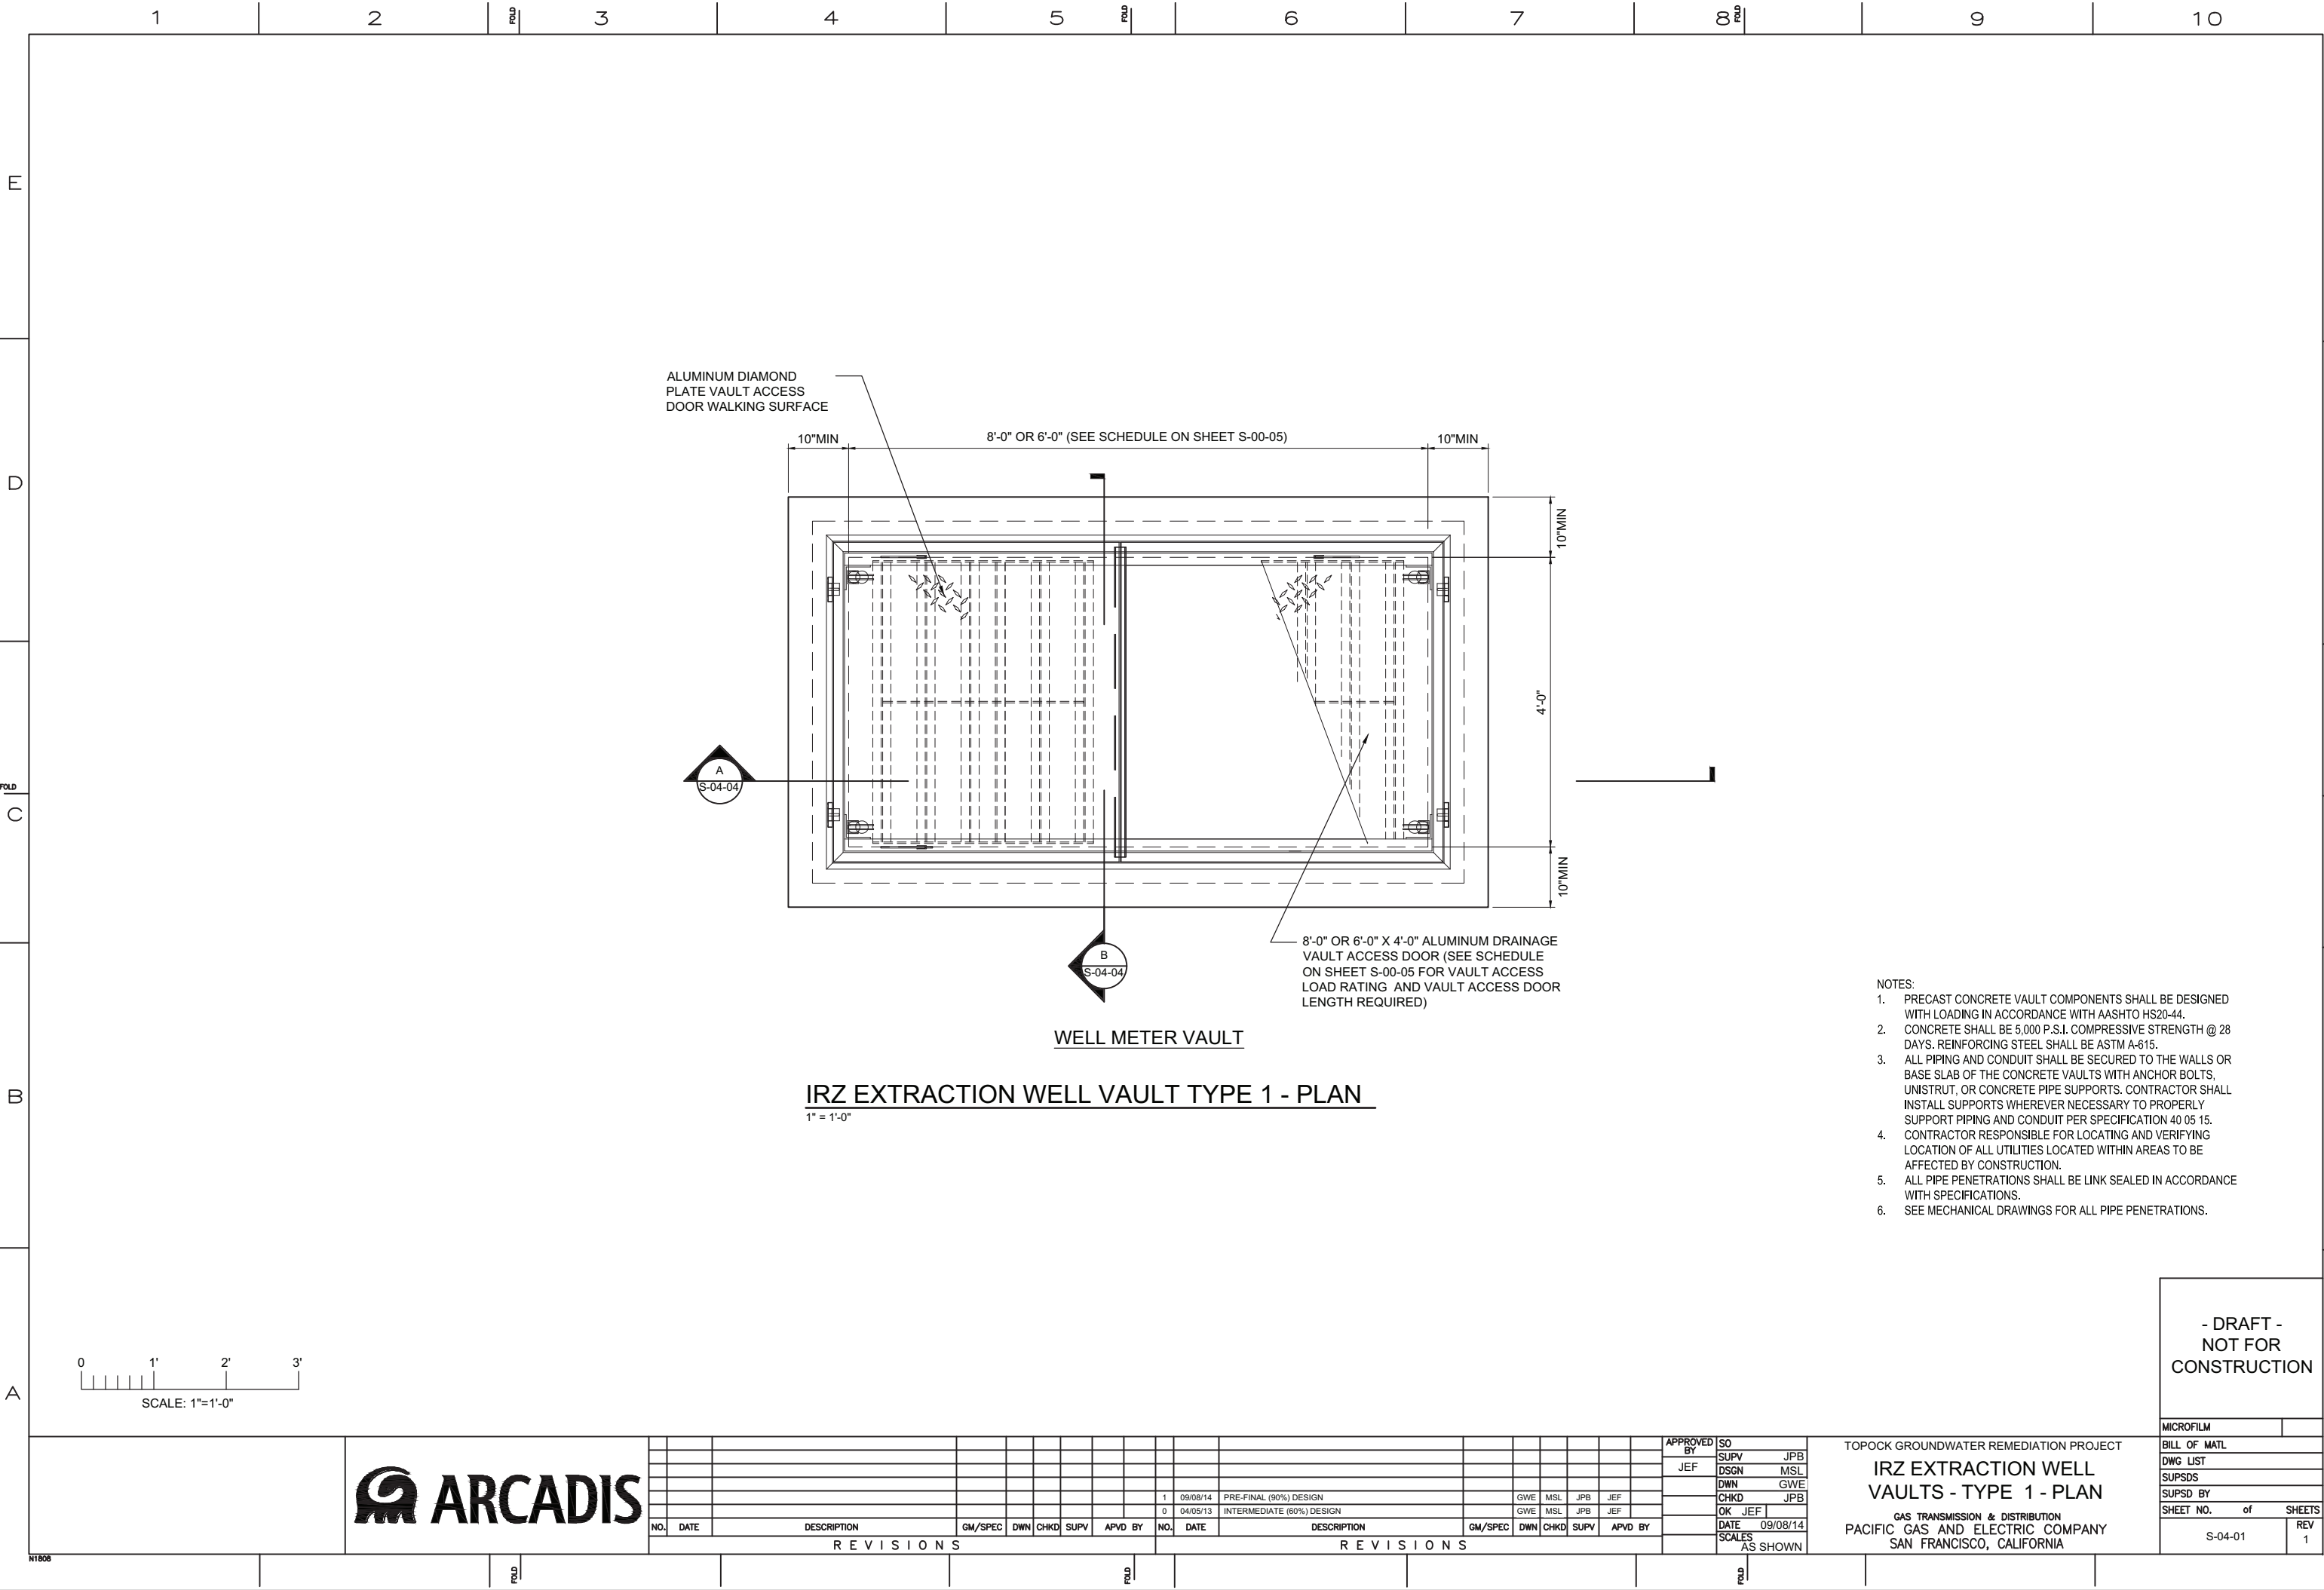

ARCADIS

NO.	DATE	DESCRIPTION	GM/SPEC	DWN	CHKD	SUPV	APVD	BY	NO.	DATE	DESCRIPTION	GM/SPEC	DWN	CHKD	SUPV	APVD	BY
1	09/08/14	PRE-FINAL (90%) DESIGN															
0	04/05/13	INTERMEDIATE (60%) DESIGN															

APPROVED BY	SO
JEF	SUPV JPB
	DSGN MSL
	DWN GWE
	CHKD JPB
	OK JEF
DATE	09/08/14
SCALE	AS SHOWN

TOPOCK GROUNDWATER REMEDIATION PROJECT

IRZ EXTRACTION WELL
VAULTS - TYPE 1 - PLAN

GAS TRANSMISSION & DISTRIBUTION
PACIFIC GAS AND ELECTRIC COMPANY
SAN FRANCISCO, CALIFORNIA

MICROFILM

BILL OF MATL

DWG LIST


SUPSDS

SUPSD BY

SHEET NO. of SHEETS

S-04-01 1

- DRAFT -
NOT FOR
CONSTRUCTION

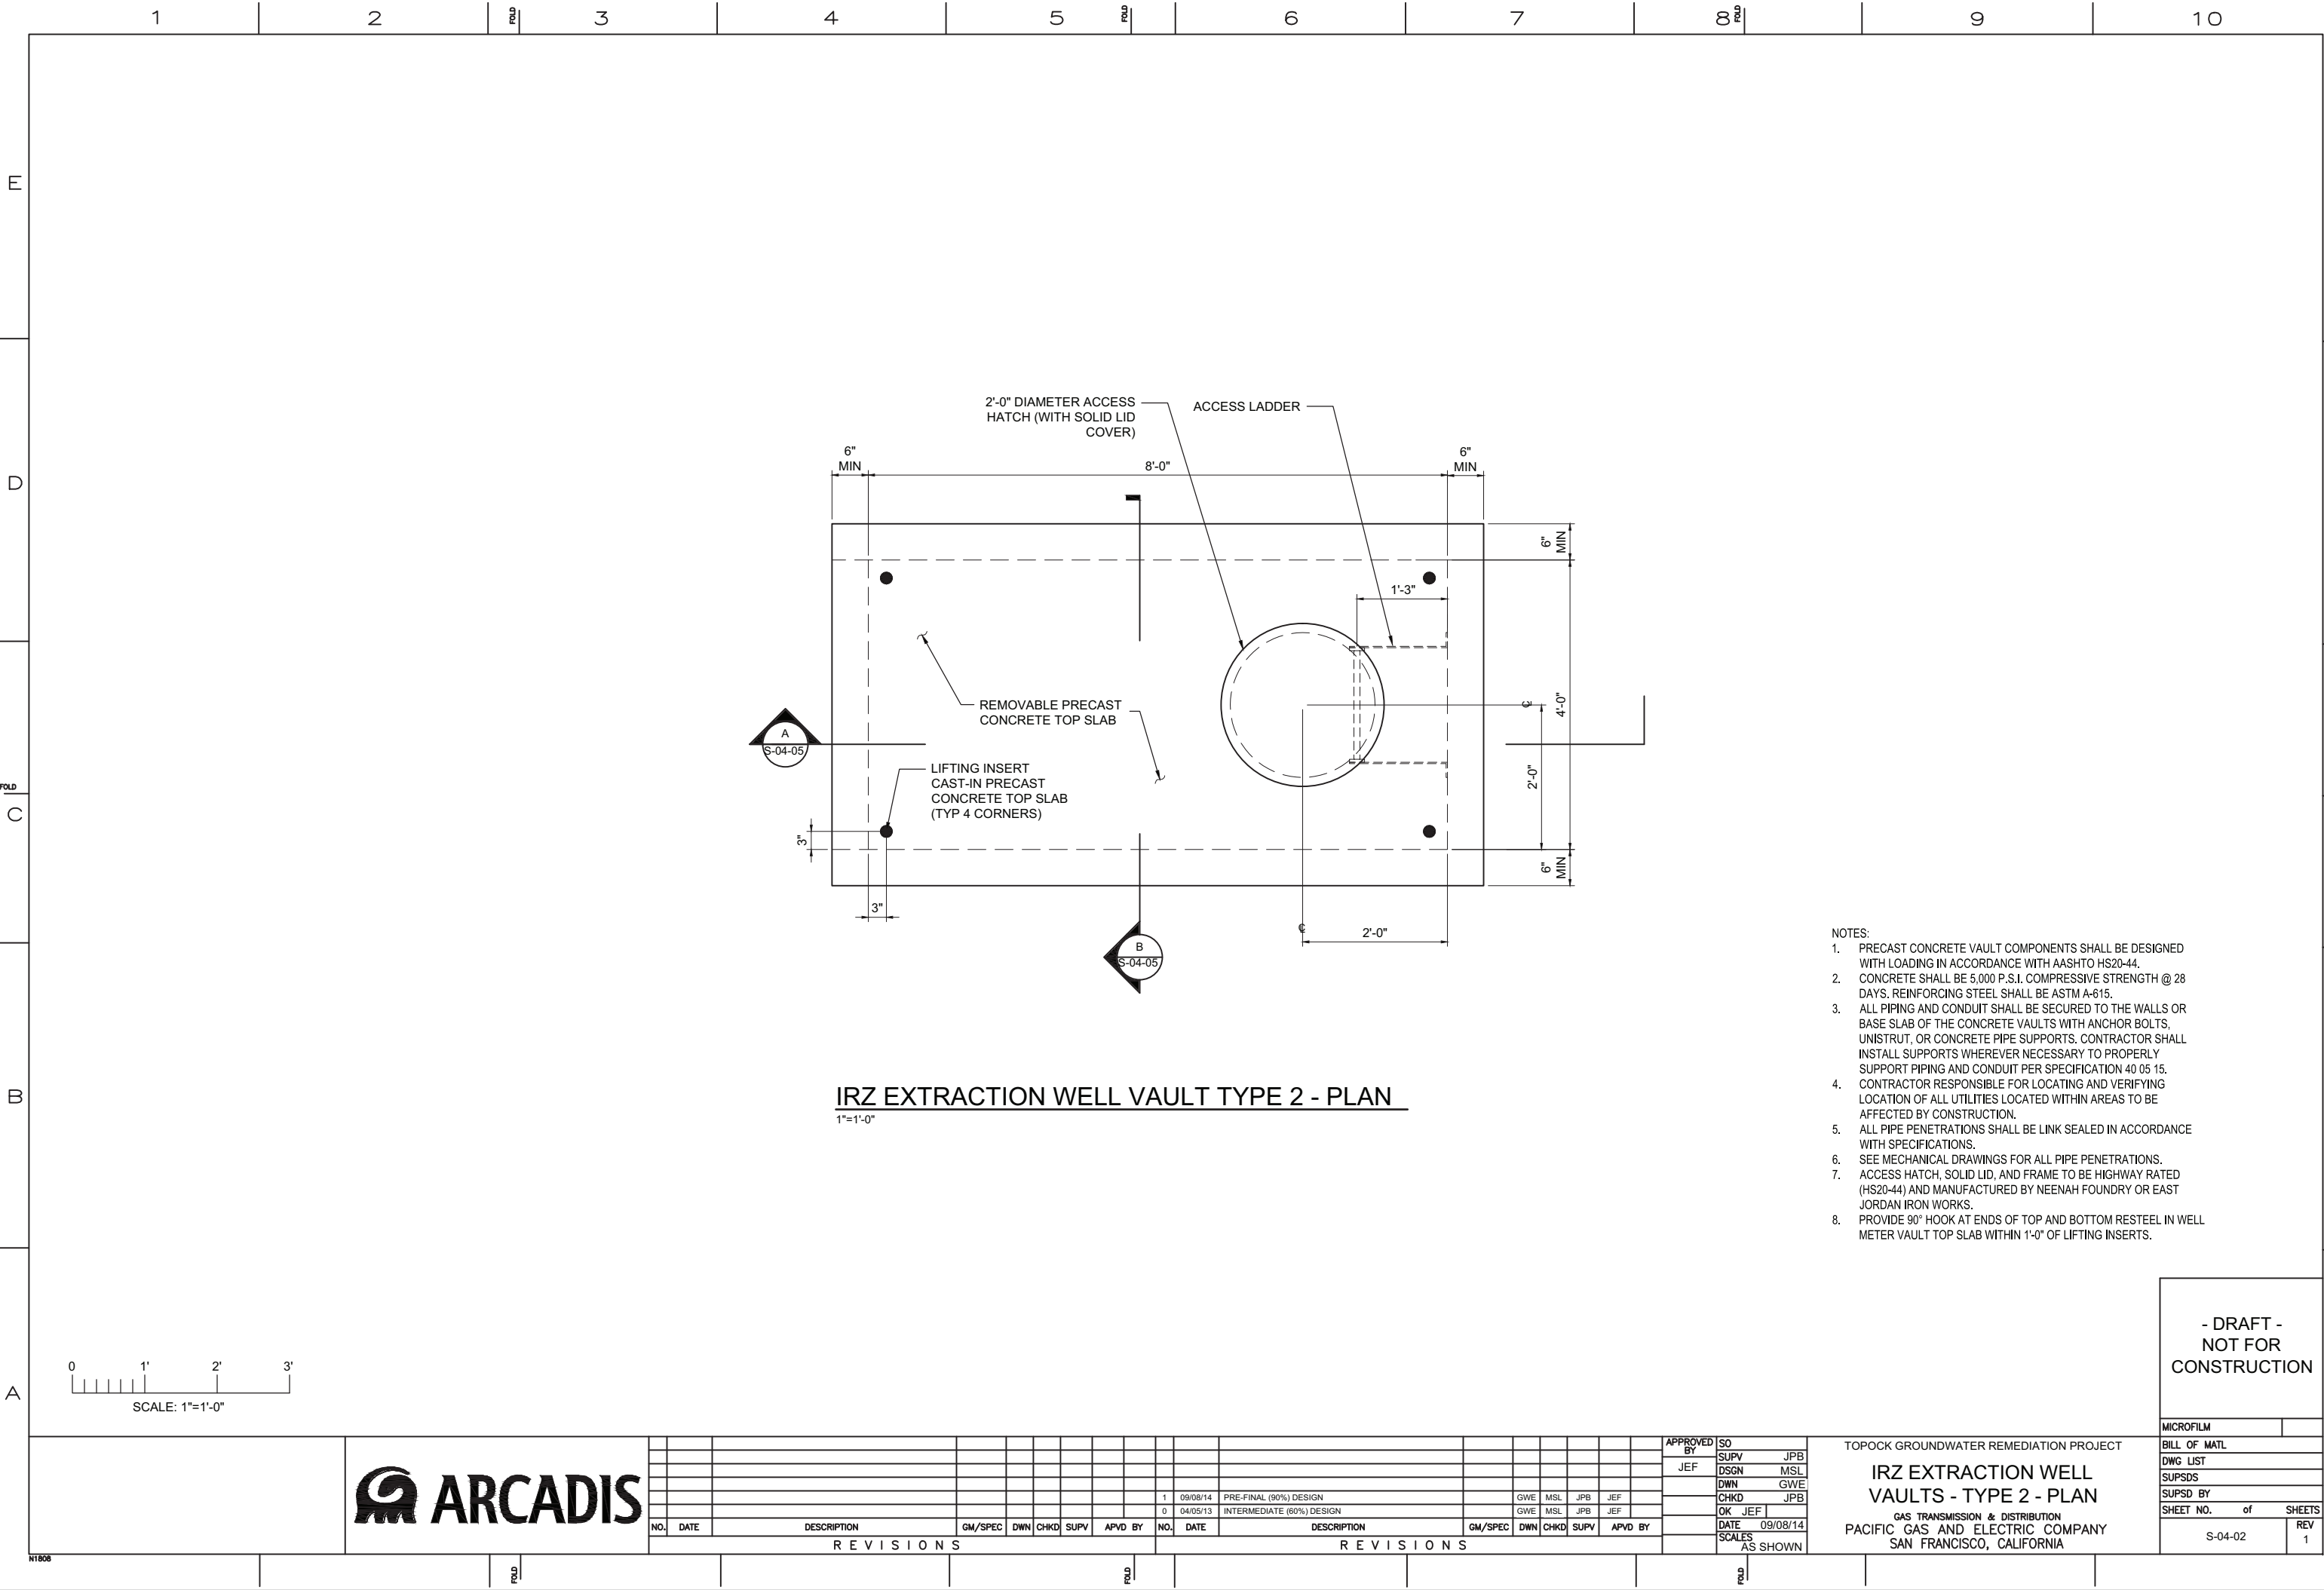

E


D

FOLD

C

B

A

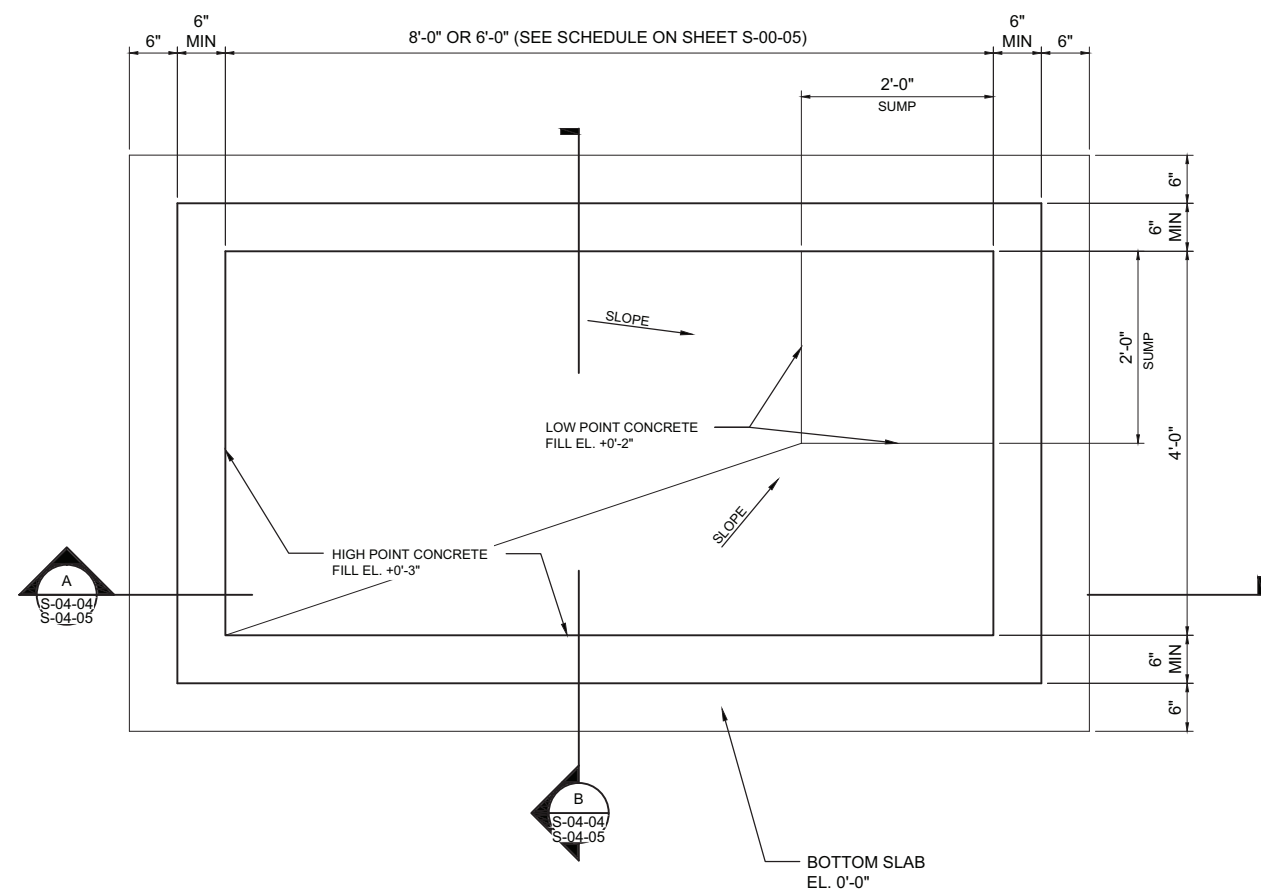

IRZ EXTRACTION WELL VAULT - FOUNDATION PLAN

$$1'' = 1' - 0''$$

- NOTES:
1. PRECAST CONCRETE VAULT COMPONENTS SHALL BE DESIGNED WITH LOADING IN ACCORDANCE WITH AASHTO H20-44.
 2. CONCRETE SHALL BE 5,000 P.S.I. COMPRESSIVE STRENGTH @ 28 DAYS. REINFORCING STEEL SHALL BE ASTM A-615.
 3. ALL PIPING AND CONDUIT SHALL BE SECURED TO THE WALLS OR BASE SLAB OF THE CONCRETE VAULTS WITH ANCHOR BOLTS, UNISTRUT, OR CONCRETE PIPE SUPPORTS. CONTRACTOR SHALL INSTALL SUPPORTS WHEREVER NECESSARY TO PROPERLY SUPPORT PIPING AND CONDUIT PER SPECIFICATION 40 05 15.
 4. CONTRACTOR RESPONSIBLE FOR LOCATING AND VERIFYING LOCATION OF ALL UTILITIES LOCATED WITHIN AREAS TO BE AFFECTED BY CONSTRUCTION.
 5. ALL PIPE PENETRATIONS SHALL BE LINK SEALED IN ACCORDANCE WITH SPECIFICATIONS.
 6. SEE MECHANICAL DRAWINGS FOR ALL PIPE PENETRATIONS.

- DRAFT -
NOT FOR
CONSTRUCTION

MICROFILM		
BILL OF MATL		
DWG LIST		
SUPSDS		
SUPSD BY		
SHEET NO.	of	SHEET
S-04-03		REV 1

TOPOCK GROUNDWATER REMEDIATION PROJECT

**IRZ EXTRACTION WELL
VAULTS - FOUNDATION PLAN**

GAS TRANSMISSION & DISTRIBUTION
PACIFIC GAS AND ELECTRIC COMPANY
SAN FRANCISCO, CALIFORNIA

APPROVED BY	SO
JEF	SUPV JPE
	DSGN MSL
	DWN GWR
	CHKD JPE
	OK JEF
	DATE 09/08/14
	SCALES
	AS SHOWN

[illegible]

E


D

FOLD

C

B

A

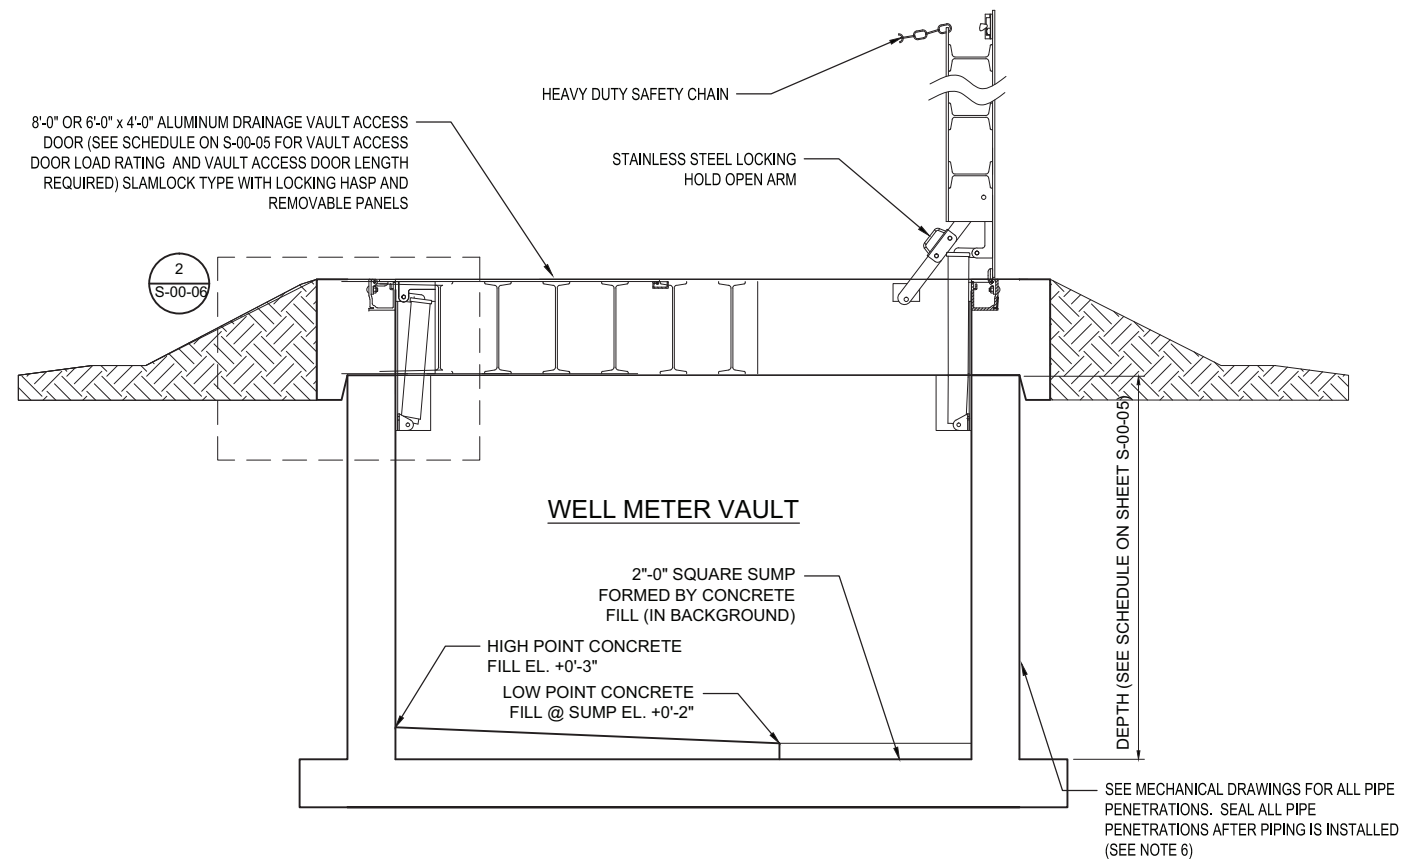

HEAVY DUTY SAFETY CHAIN

STAINLESS STEEL LOCKING
HOLD OPEN ARM



WELL METER VAULT

2'-0" SQUARE SUMP
FORMED BY CONCRETE
FILL (IN BACKGROUND)

- HIGH POINT CONCRETE
FILL EL. +0'-3"

LOW POINT CONCRETE
FILL @ SUMP EL. +0'-2"


DEPTH (SEE SCHEDULE ON SHEET S-00-05)

– SEE MECHANICAL DRAWINGS FOR ALL PIPE PENETRATIONS. SEAL ALL PIPE PENETRATIONS AFTER PIPING IS INSTALLED (SEE NOTE 6)

IRZ EXTRACTION WELL VAULT TYPE 1 - SECTION

$$1'' = 1' - 0'$$

S-04-01, S-04-03

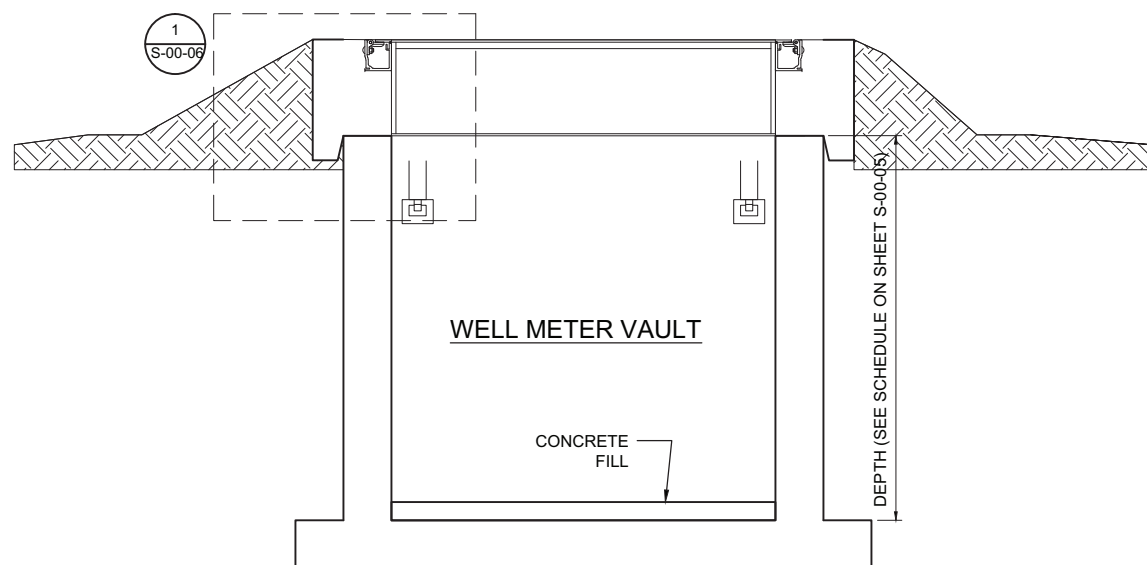

WELL METER VAULT


CONCRETE
FILL

DEPTH (SEE SCHEDULE ON SHEET S-00-05)

B IRZ EXTRACTION WELL VAULT TYPE 1 - SECTION

$$1'' = 1'-0$$

S-04-01, S-04-03

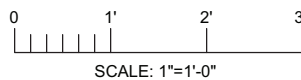

NOTES:

1. PRECAST CONCRETE VAULT COMPONENTS SHALL BE DESIGNED WITH LOADING IN ACCORDANCE WITH AASHTO HS20-44.
2. CONCRETE SHALL BE 5,000 P.S.I. COMPRESSIVE STRENGTH @ 28 DAYS. REINFORCING STEEL SHALL BE ASTM A-615.
3. ALL PIPING AND CONDUIT SHALL BE SECURED TO THE WALLS OR BASE SLAB OF THE CONCRETE VAULTS WITH ANCHOR BOLTS, UNISTRUT, OR CONCRETE PIPE SUPPORTS. CONTRACTOR SHALL INSTALL SUPPORTS WHEREVER NECESSARY TO PROPERLY SUPPORT PIPING AND CONDUIT PER SPECIFICATION 40 05 15.
4. CONTRACTOR RESPONSIBLE FOR LOCATING AND VERIFYING LOCATION OF ALL UTILITIES LOCATED WITHIN AREAS TO BE AFFECTED BY CONSTRUCTION.
5. ALL PIPE PENETRATIONS SHALL BE LINK SEALED IN ACCORDANCE WITH SPECIFICATIONS.
6. SEE MECHANICAL DRAWINGS FOR ALL PIPE PENETRATIONS.


- DRAFT -
NOT FOR
CONSTRUCTION

[illegible]

APPROVED BY	SO	
JEF	SUPV	JPE
	DSGN	MSL
	DWN	GWE
	CHKD	JPE
	OK	JEF
	DATE	09/08/14
	SCALES AS SHOWN	


TOPOCK GROUNDWATER REMEDIATION PROJECT
IRZ EXTRACTION WELL VAULTS
SECTIONS SHEET 1 OF 2
GAS TRANSMISSION & DISTRIBUTION
PACIFIC GAS AND ELECTRIC COMPANY
SAN FRANCISCO, CALIFORNIA

MICROFILM	
BILL OF MATL	
DWG LIST	
SUPSDS	
SUPSD BY	
SHEET NO.	of SHEET
S-04-04	REV 1

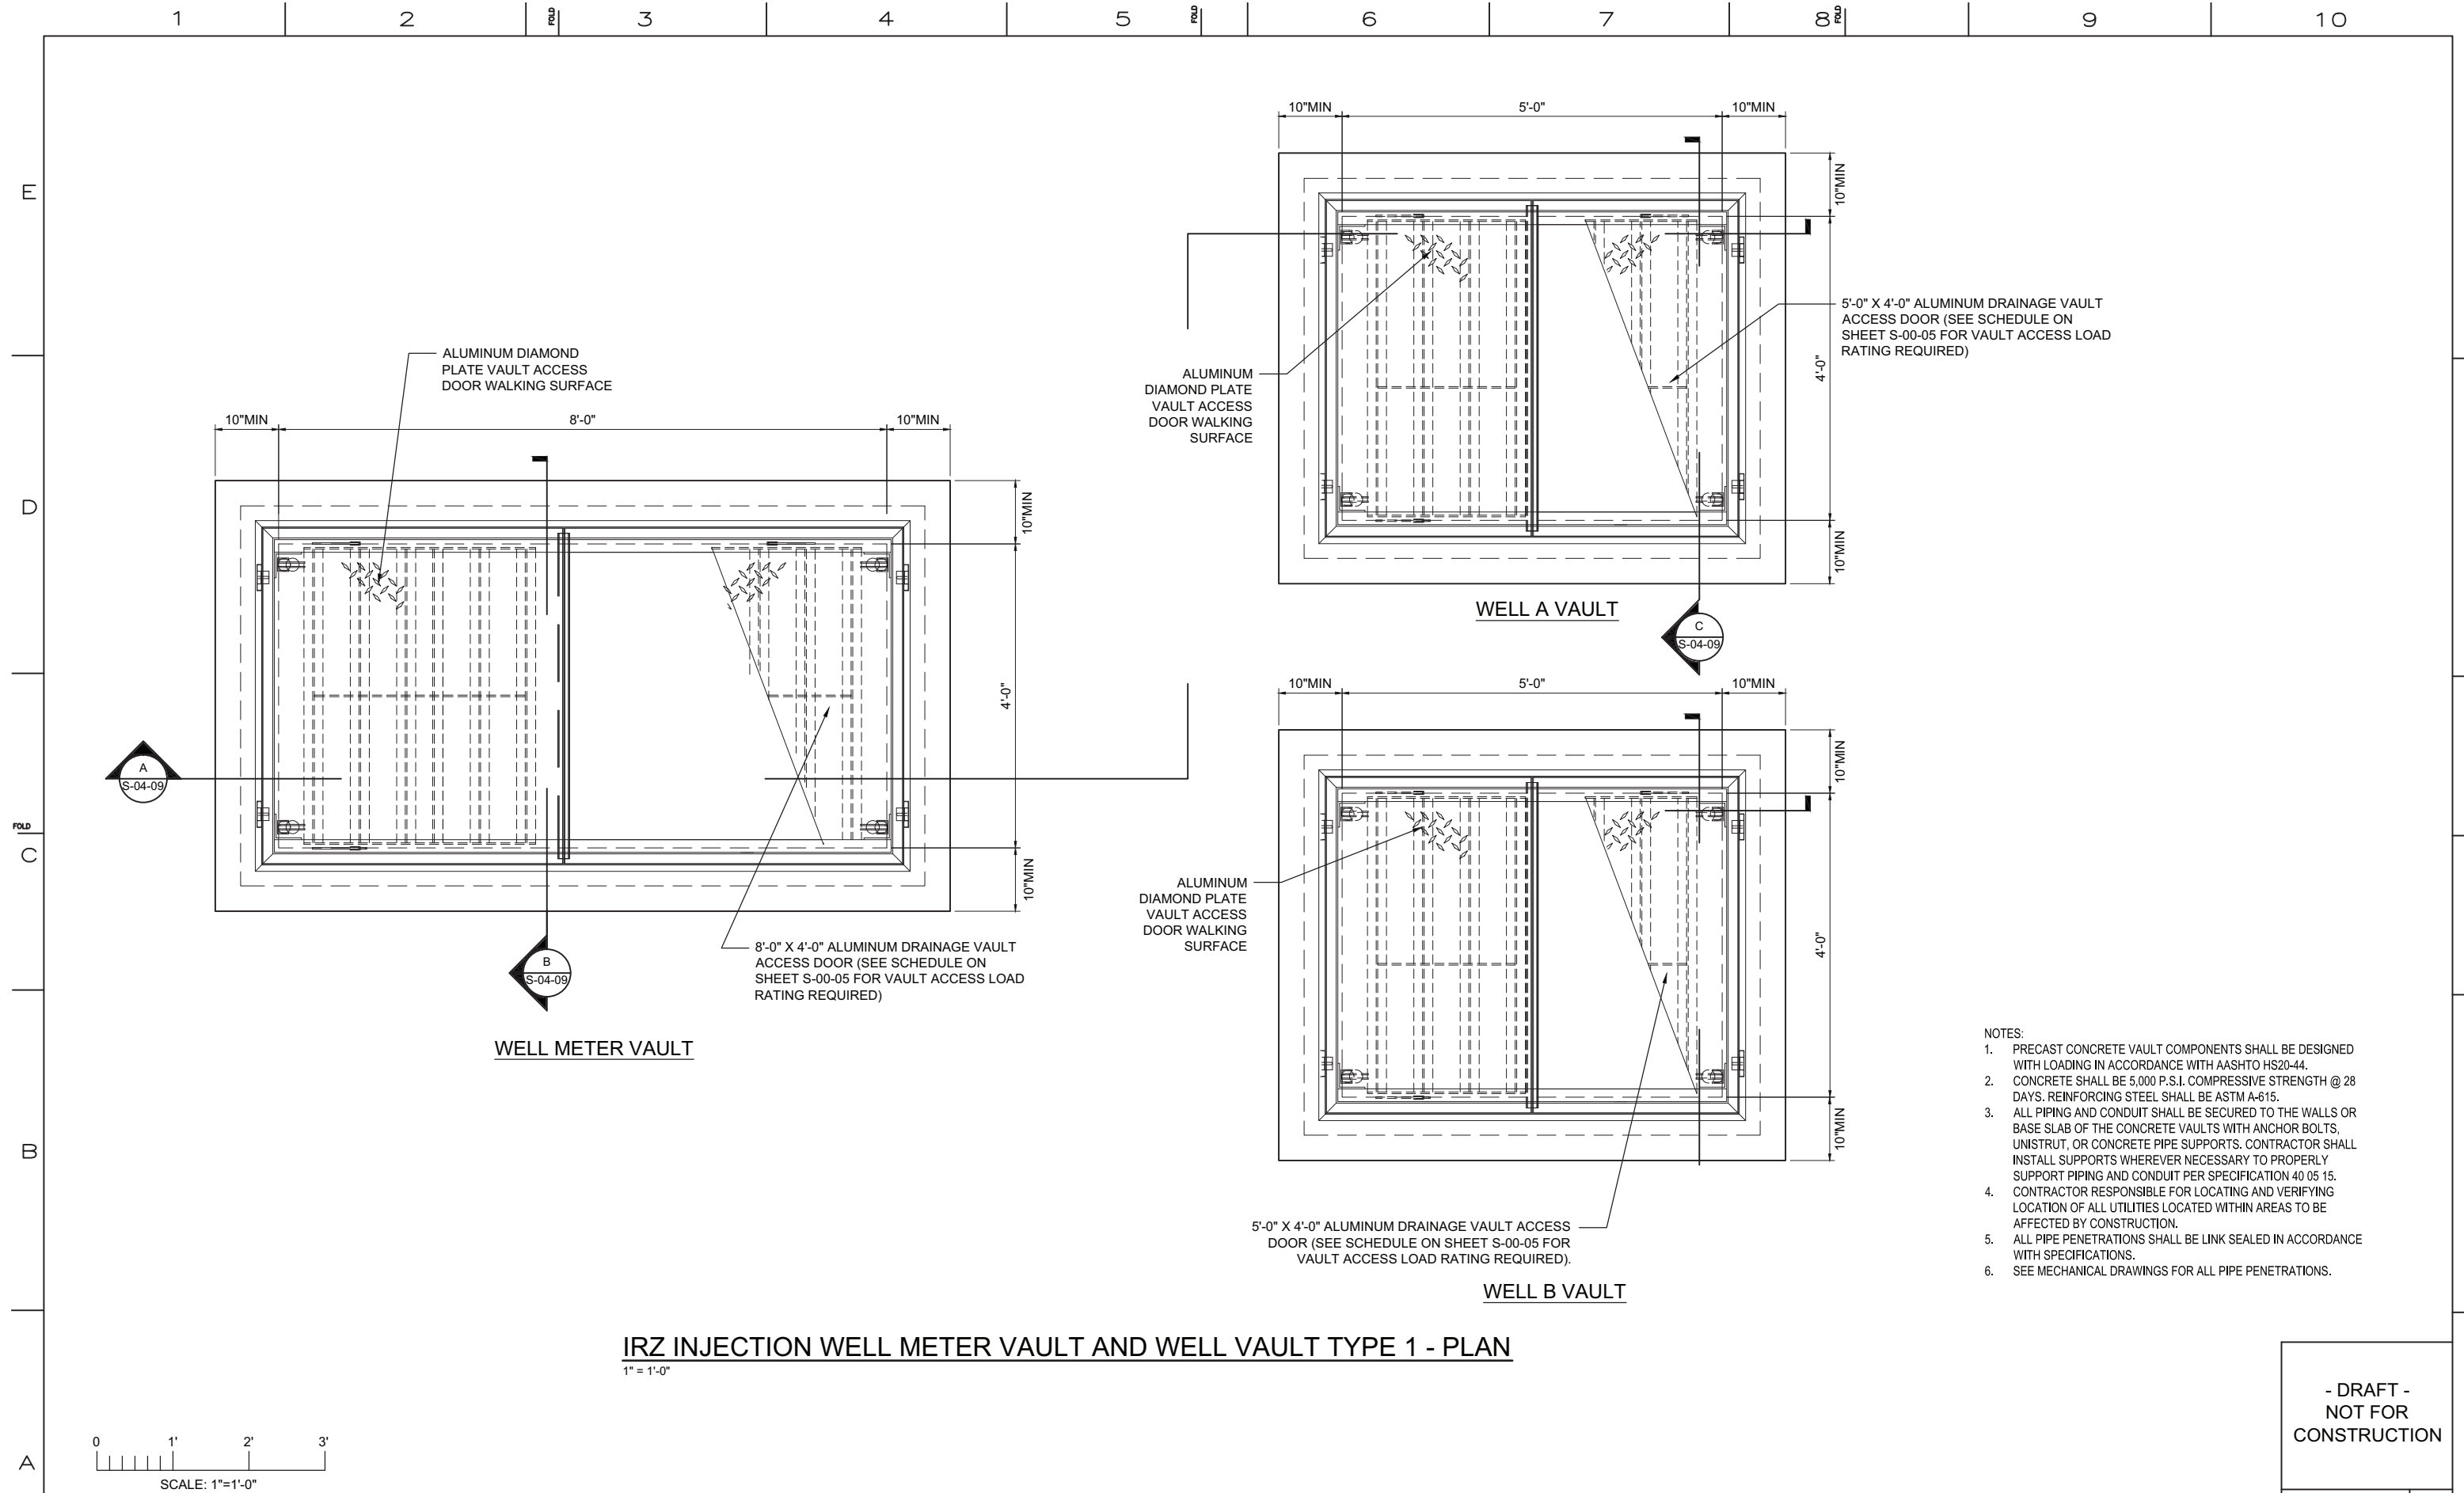


- DRAFT -
NOT FOR
CONSTRUCTION

CROFILM		
ALL OF MATL		
WG LIST		
IPSDS		
IPSD BY		
SHEET NO.		SHEETS
S-04-06		REV 1

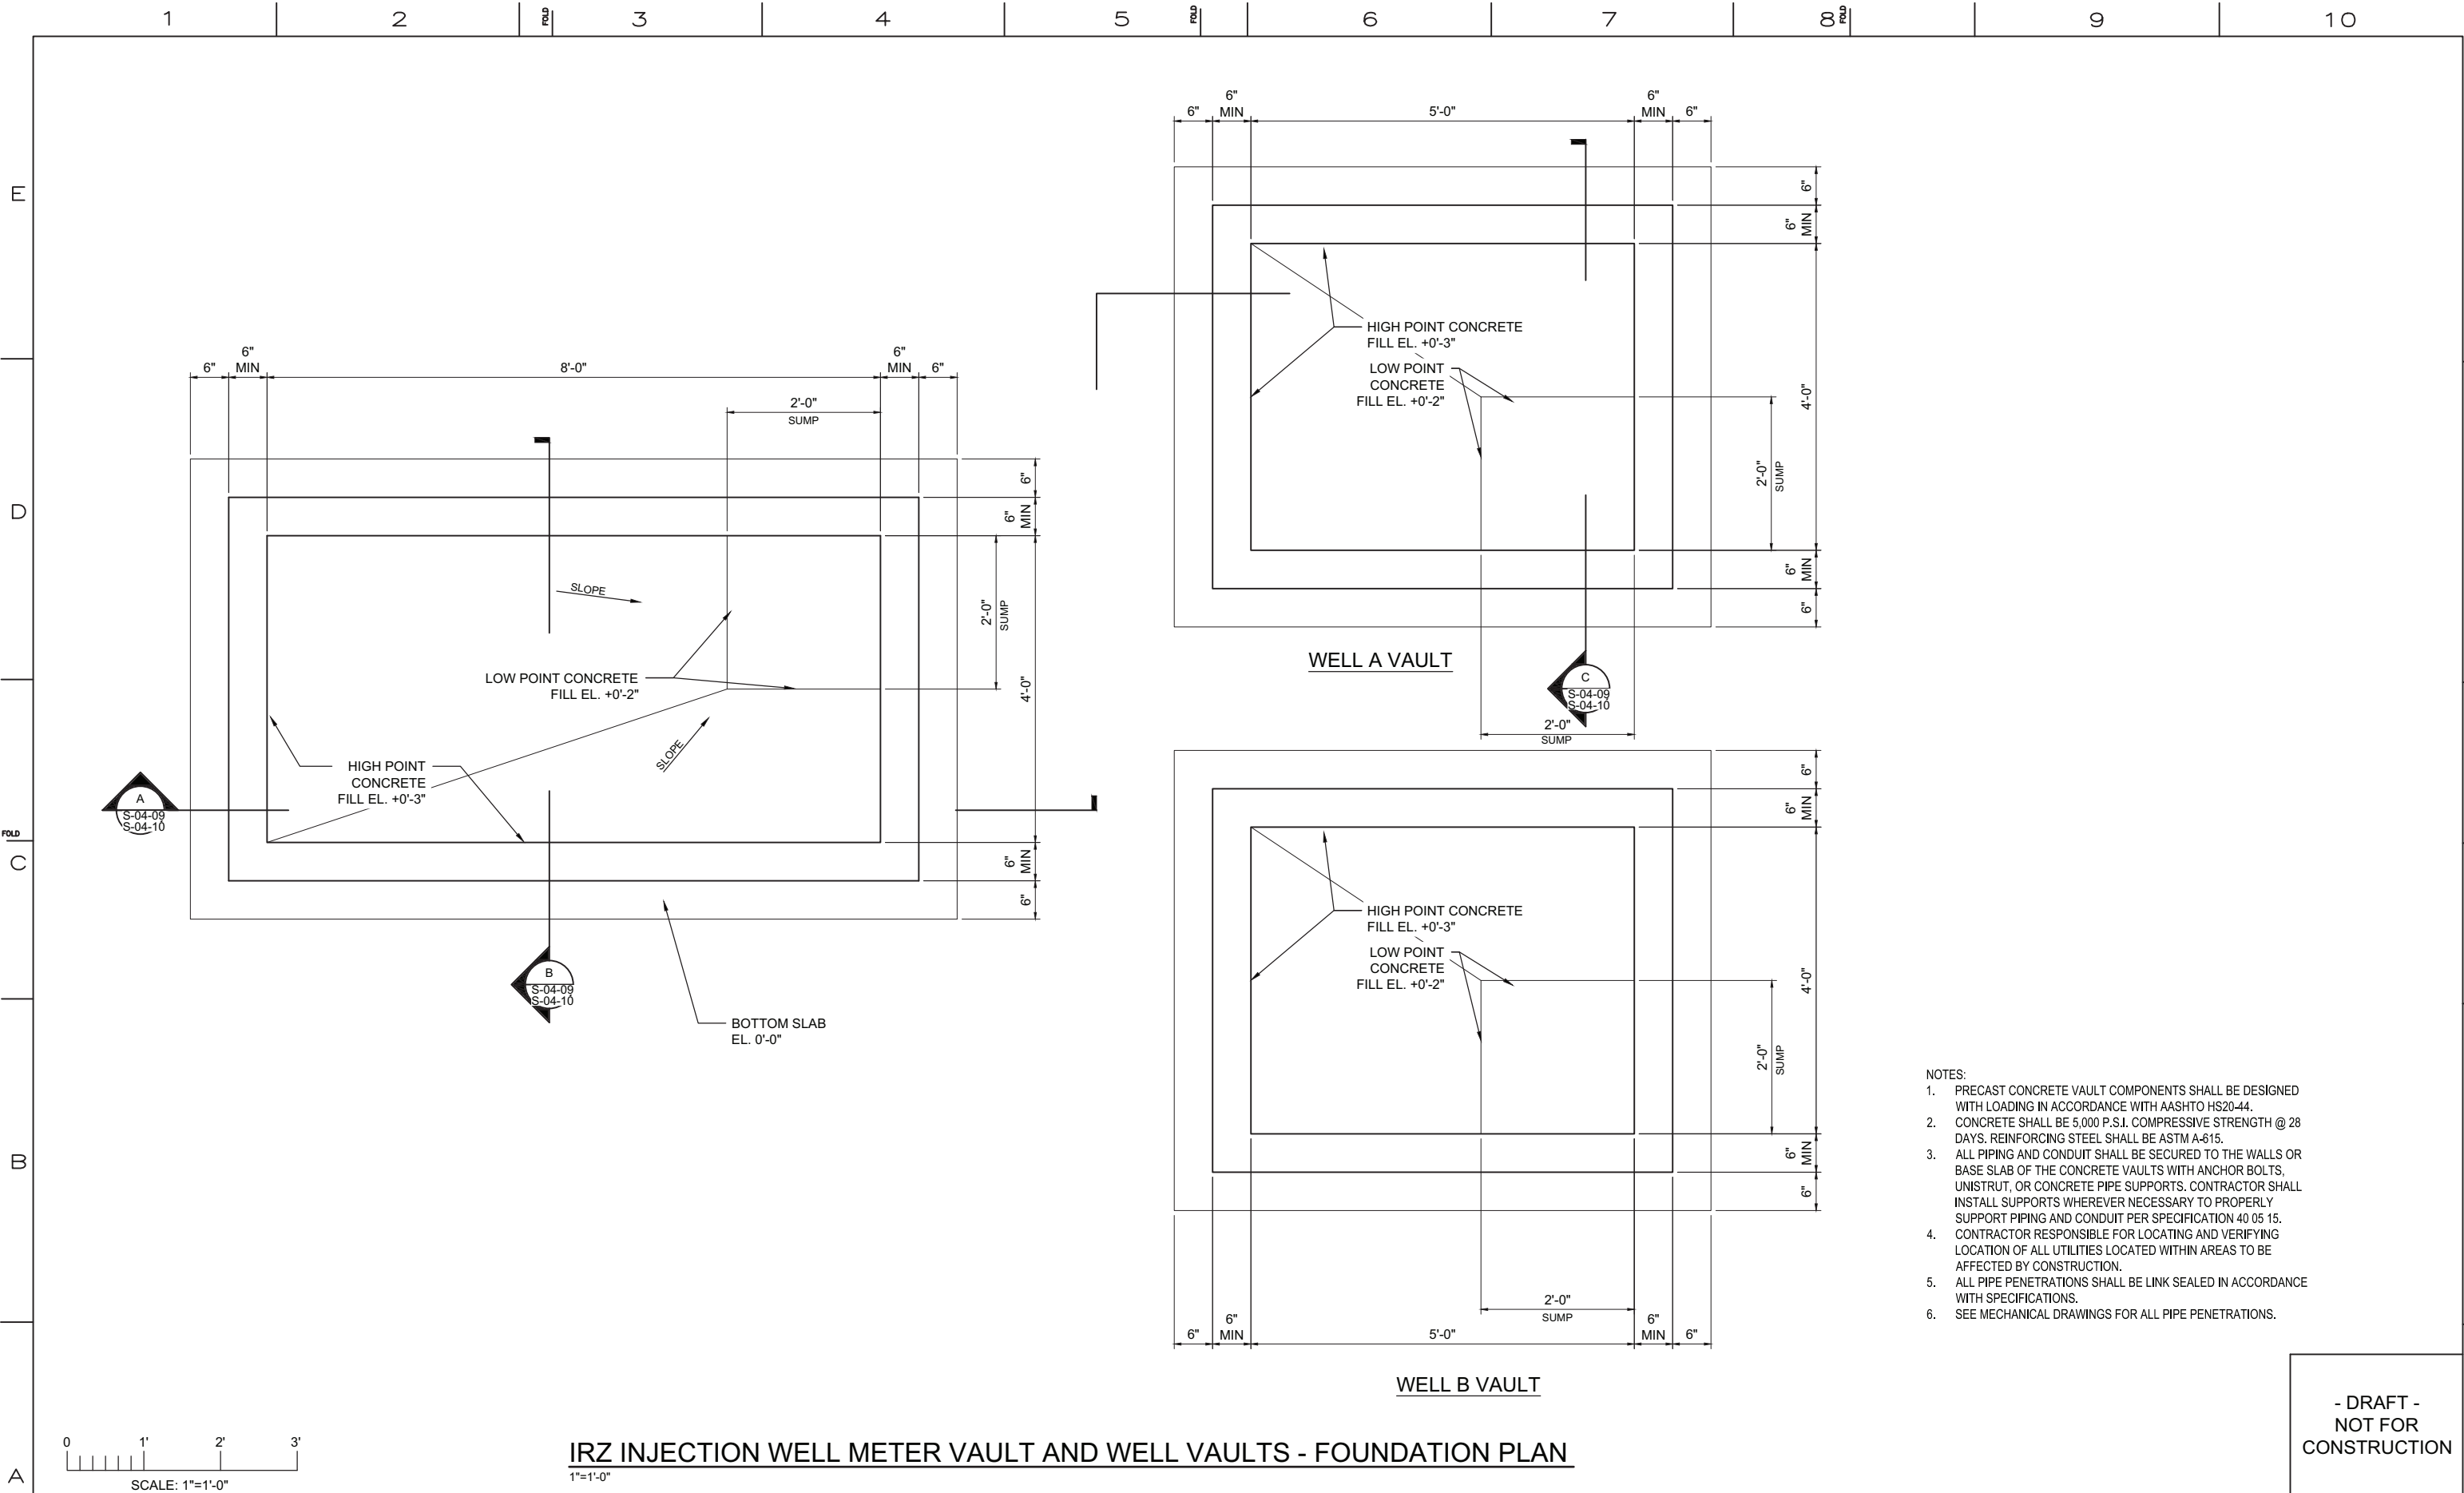


--	--	

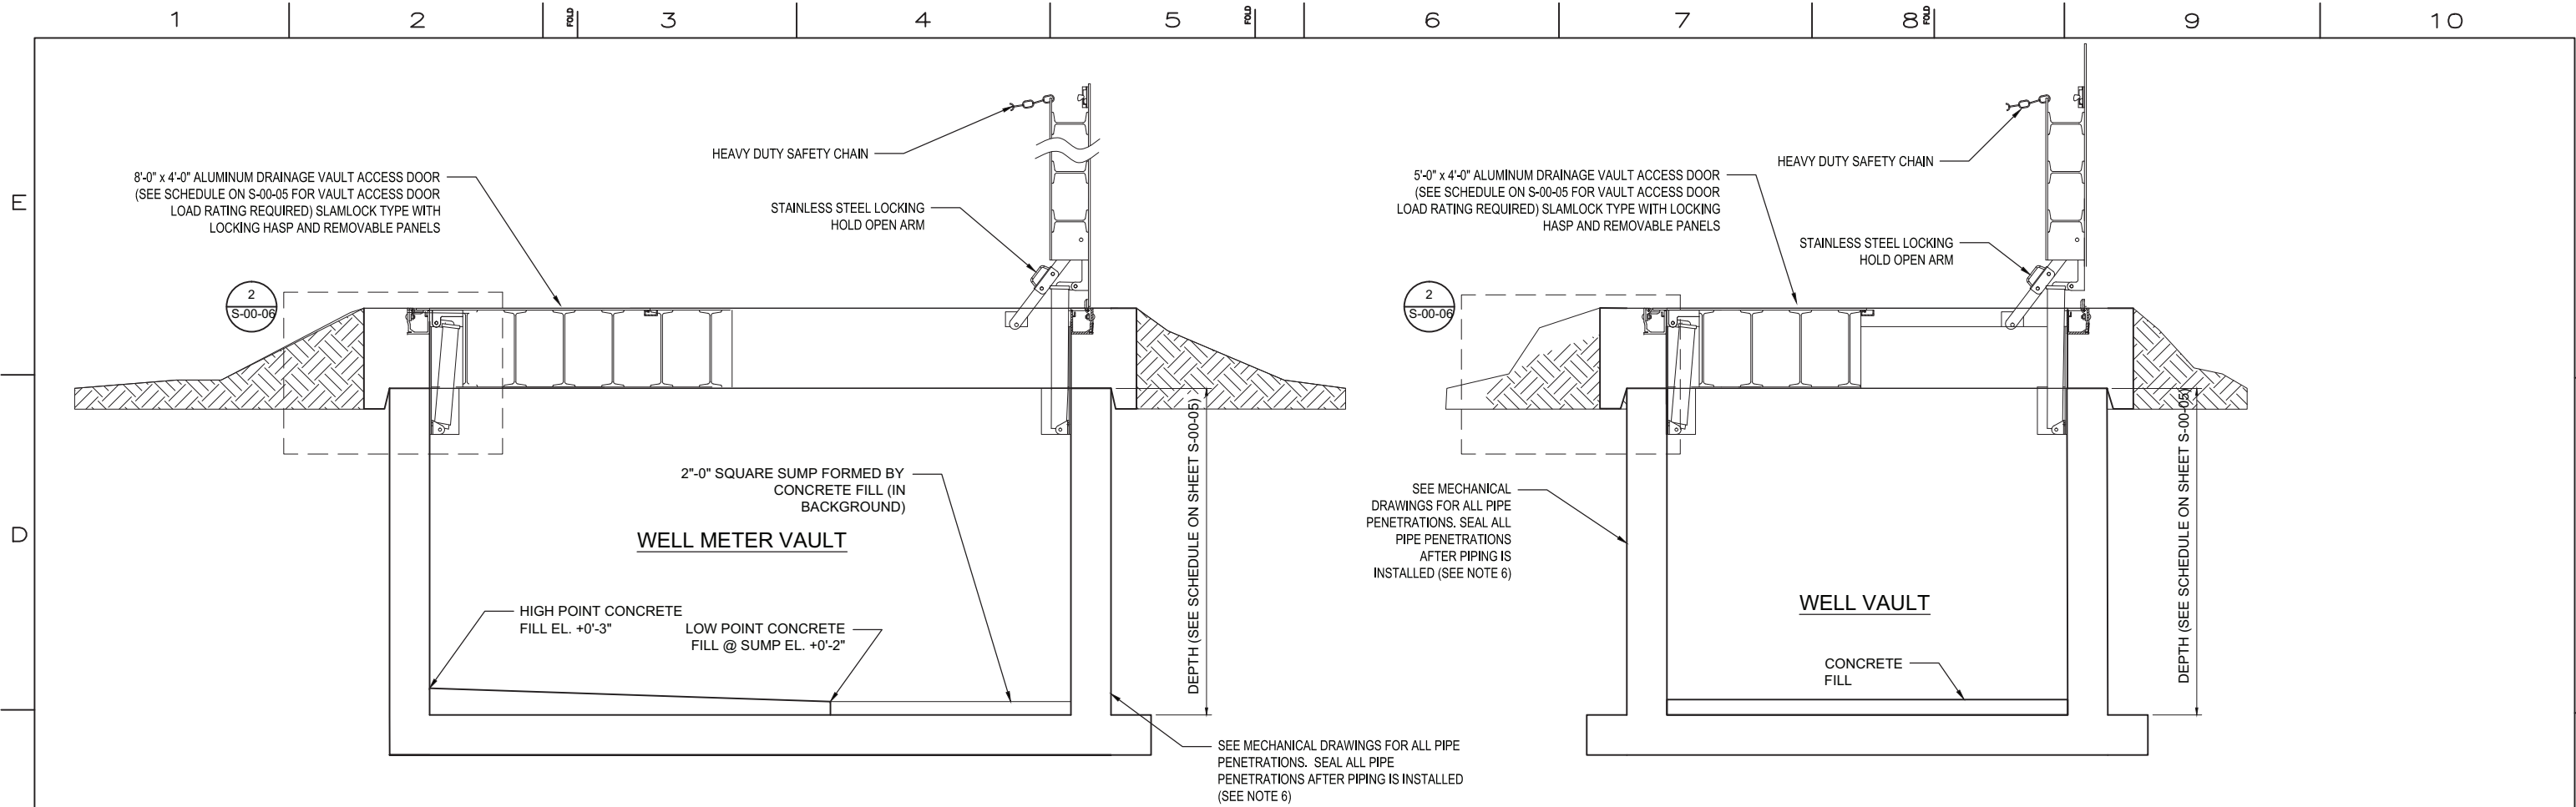


A IRZ INJECTION WELL METER VAULT AND WELL VAULT TYPE 1 - SECTION
1" = 1'-0"

S-04-06, S-04-08

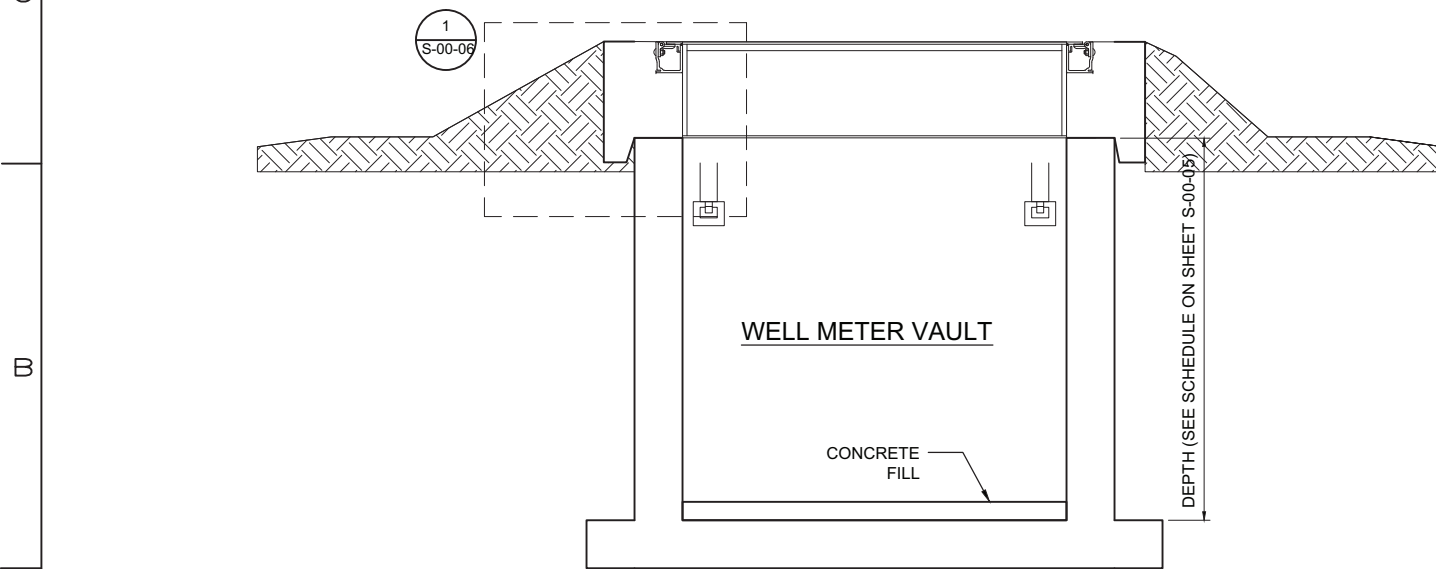

B IRZ INJECTION WELL METER VAULT TYPE 1 - SECTION
1" = 1'-0"

S-04-06, S-04-08

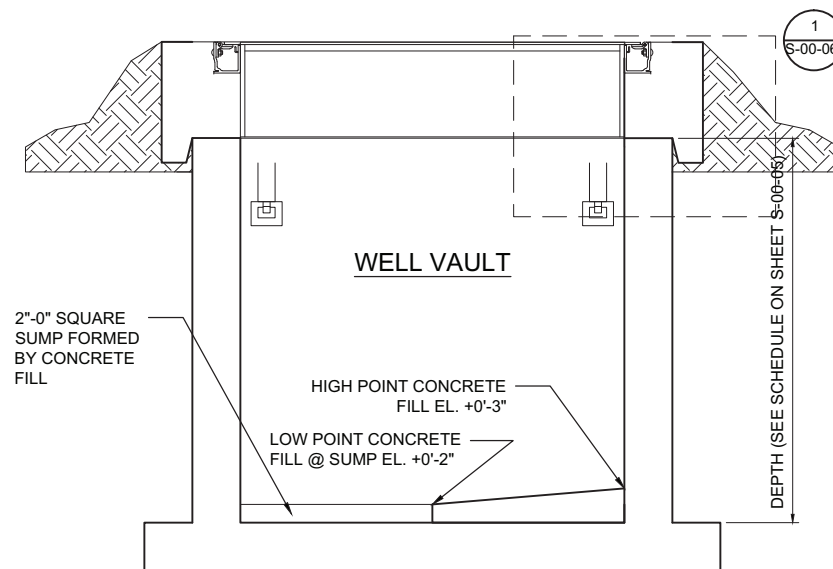

C IRZ INJECTION WELL VAULT TYPE 1 - SECTION
1" = 1'-0"

S-04-06, S-04-08

- NOTES:
1. PRECAST CONCRETE VAULT COMPONENTS SHALL BE DESIGNED WITH LOADING IN ACCORDANCE WITH AASHTO HS20-44.
 2. CONCRETE SHALL BE 5,000 P.S.I. COMPRESSIVE STRENGTH @ 28 DAYS. REINFORCING STEEL SHALL BE ASTM A-615.
 3. ALL PIPING AND CONDUIT SHALL BE SECURED TO THE WALLS OR BASE SLAB OF THE CONCRETE VAULTS WITH ANCHOR BOLTS, UNISTRUT, OR CONCRETE PIPE SUPPORTS. CONTRACTOR SHALL INSTALL SUPPORTS WHEREVER NECESSARY TO PROPERLY SUPPORT PIPING AND CONDUIT PER SPECIFICATION 40 05 15.
 4. CONTRACTOR RESPONSIBLE FOR LOCATING AND VERIFYING LOCATION OF ALL UTILITIES LOCATED WITHIN AREAS TO BE AFFECTED BY CONSTRUCTION.
 5. ALL PIPE PENETRATIONS SHALL BE LINK SEALED IN ACCORDANCE WITH SPECIFICATIONS.
 6. SEE MECHANICAL DRAWINGS FOR ALL PIPE PENETRATIONS.

0 1' 2' 3'
SCALE: 1"=1'-0"




REVISIONS										REVISIONS									
NO.	DATE	DESCRIPTION	GM/SPEC	DWN	CHKD	SUPV	APVD BY	NO.	DATE	DESCRIPTION	GM/SPEC	DWN	CHKD	SUPV	APVD BY	DATE	SCALE	AS SHOWN	
1	09/08/14	PRE-FINAL (90%) DESIGN																	
0	04/05/13	INTERMEDIATE (60%) DESIGN																	

APPROVED BY	SO
JEF	SUPV JPB
	DSGN MSL
	DWN GWE
	CHKD JPB
	OK JEF
	DATE 09/08/14
	SCALE AS SHOWN


TOPOCK GROUNDWATER REMEDIATION PROJECT
IRZ INJECTION WELL VAULTS -
SECTIONS SHEET 1 OF 2
GAS TRANSMISSION & DISTRIBUTION
PACIFIC GAS AND ELECTRIC COMPANY
SAN FRANCISCO, CALIFORNIA

- DRAFT -
NOT FOR
CONSTRUCTION


MICROFILM		BILL OF MATL	
		DWG LIST	
		SUPSDS	
		SUPSD BY	
		SHEET NO. of SHEETS	
		REV	

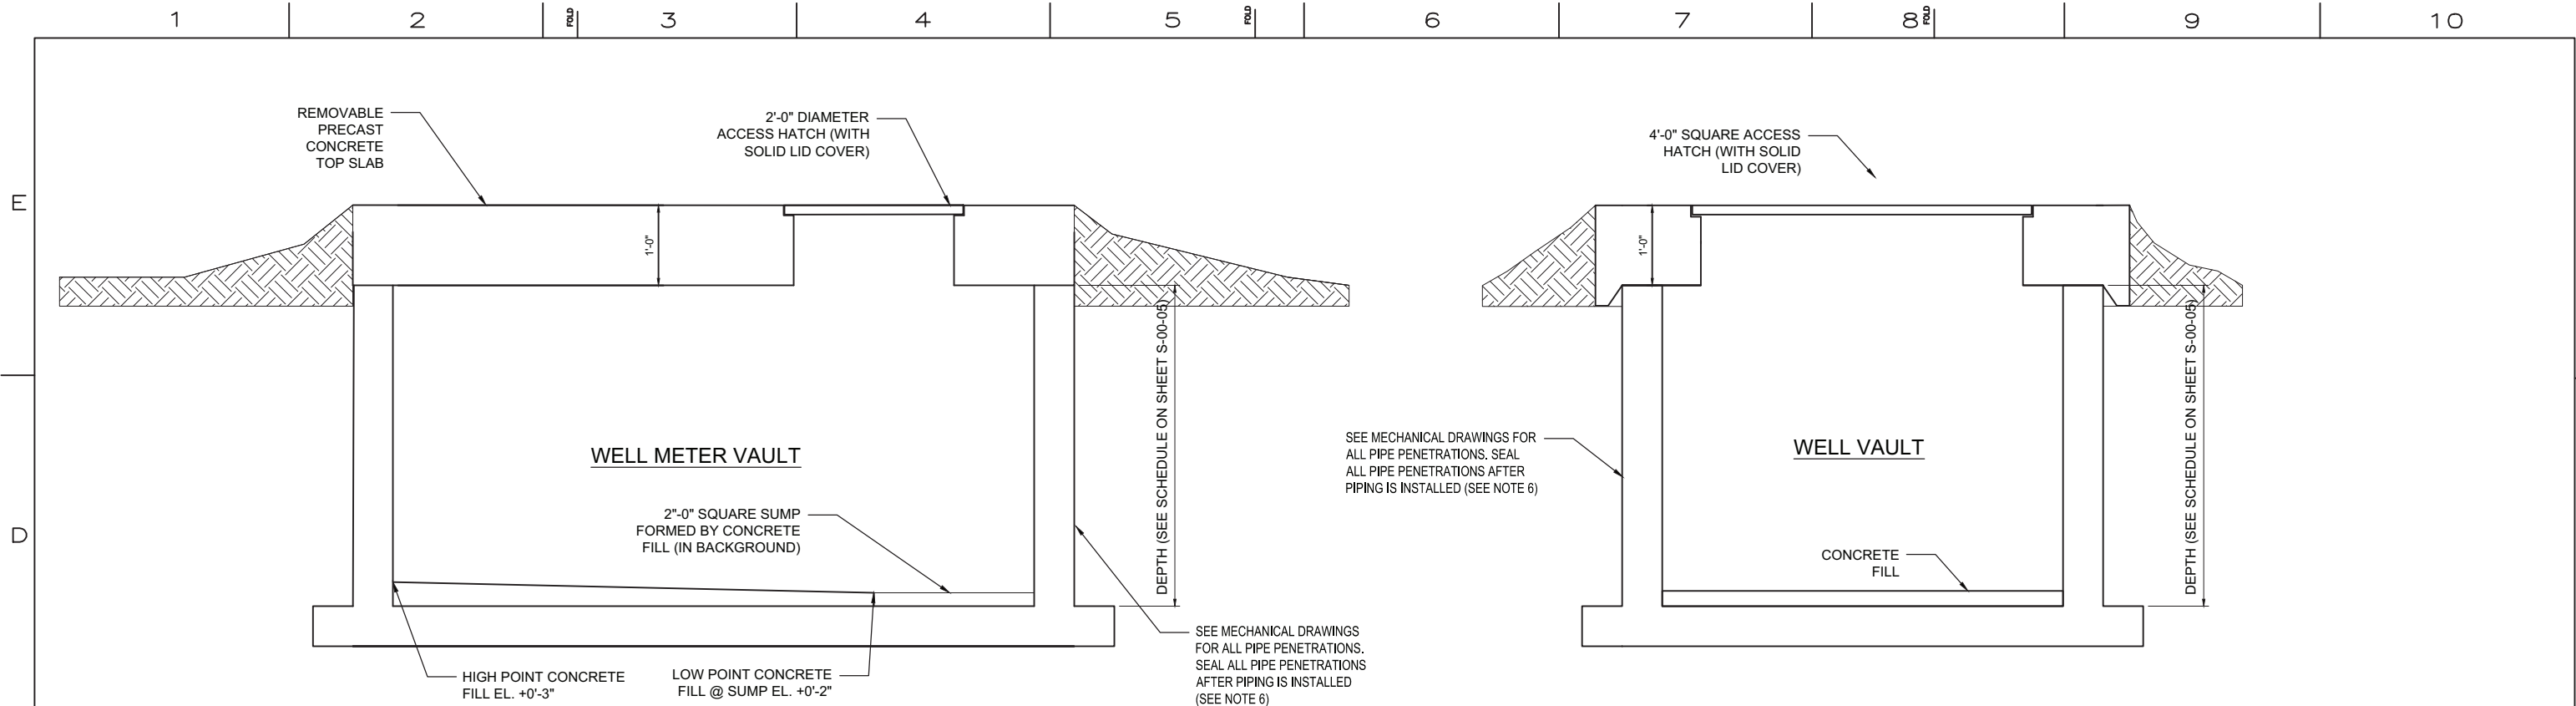


A IRZ INJECTION WELL METER VAULT AND WELL VAULT TYPE 2 - SECTION
1" = 1'-0"
S-04-07, S-04-08

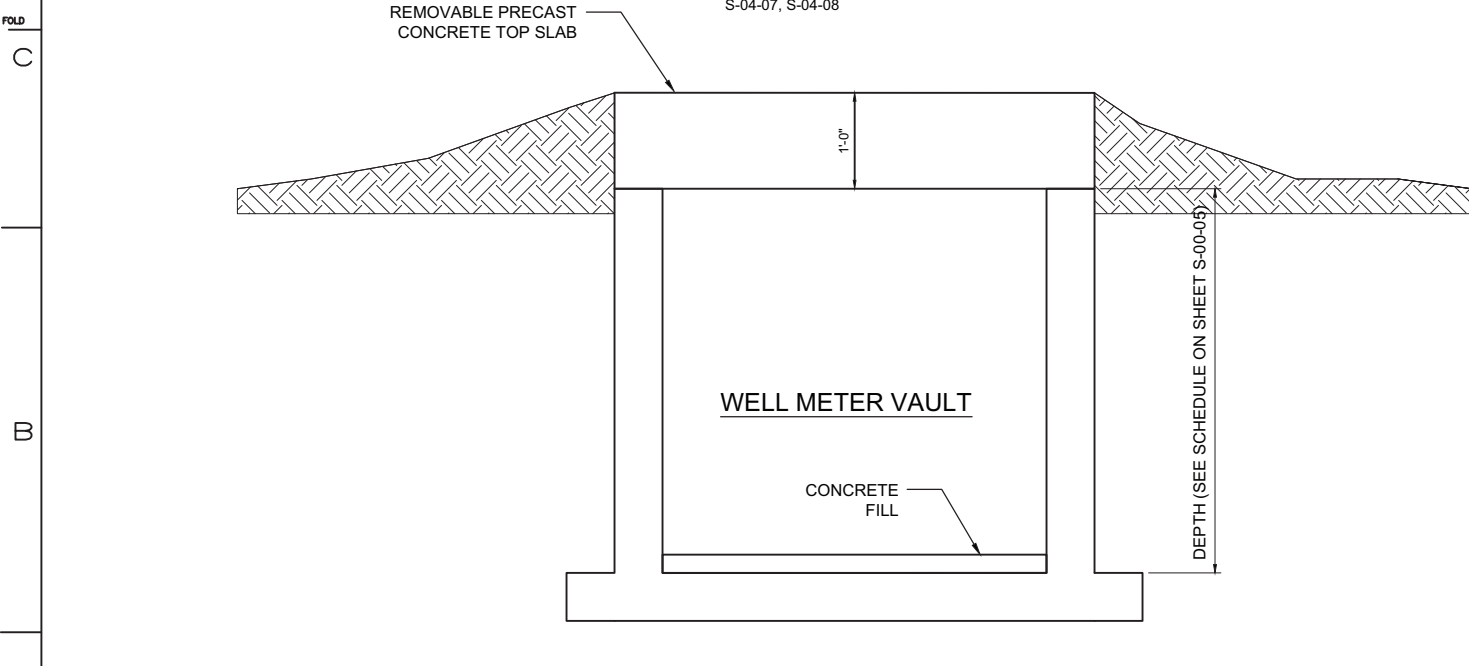

B IRZ INJECTION WELL METER VAULT TYPE 2 - SECTION
1" = 1'-0"
S-04-07, S-04-08

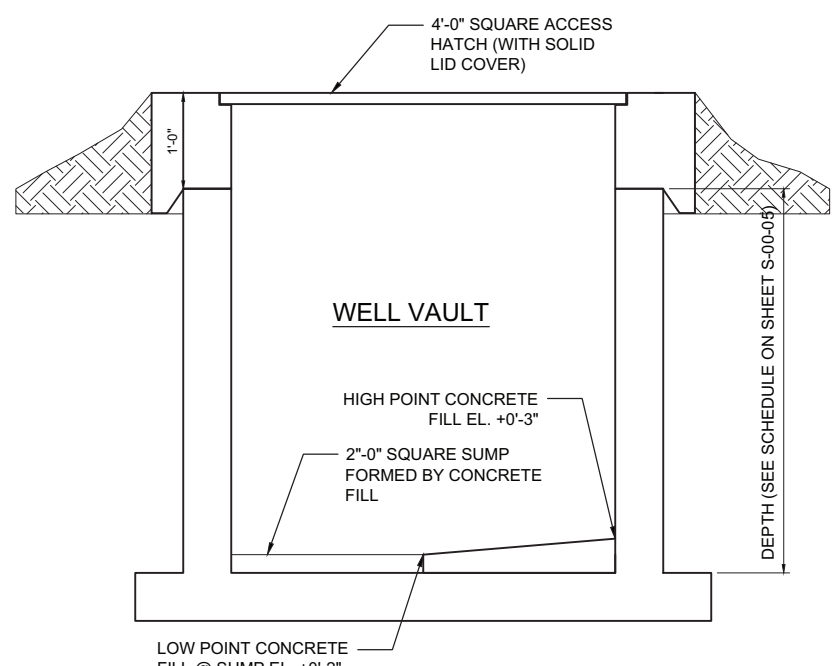

C IRZ INJECTION WELL VAULT TYPE 2 - SECTION
1" = 1'-0"
S-04-07, S-04-08

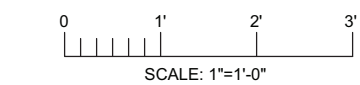

- NOTES:
1. PRECAST CONCRETE VAULT COMPONENTS SHALL BE DESIGNED WITH LOADING IN ACCORDANCE WITH AASHTO HS20-44.
 2. CONCRETE SHALL BE 5,000 P.S.I. COMPRESSIVE STRENGTH @ 28 DAYS. REINFORCING STEEL SHALL BE ASTM A-615.
 3. ALL PIPING AND CONDUIT SHALL BE SECURED TO THE WALLS OR BASE SLAB OF THE CONCRETE VAULTS WITH ANCHOR BOLTS, UNISTRUT, OR CONCRETE PIPE SUPPORTS. CONTRACTOR SHALL INSTALL SUPPORTS WHEREVER NECESSARY TO PROPERLY SUPPORT PIPING AND CONDUIT PER SPECIFICATION 40 05 15.
 4. CONTRACTOR RESPONSIBLE FOR LOCATING AND VERIFYING LOCATION OF ALL UTILITIES LOCATED WITHIN AREAS TO BE AFFECTED BY CONSTRUCTION.
 5. ALL PIPE PENETRATIONS SHALL BE LINK SEALED IN ACCORDANCE WITH SPECIFICATIONS.
 6. SEE MECHANICAL DRAWINGS FOR ALL PIPE PENETRATIONS.

- DRAFT -
NOT FOR
CONSTRUCTION



--	--	

E


D

FOLD


C

B


A

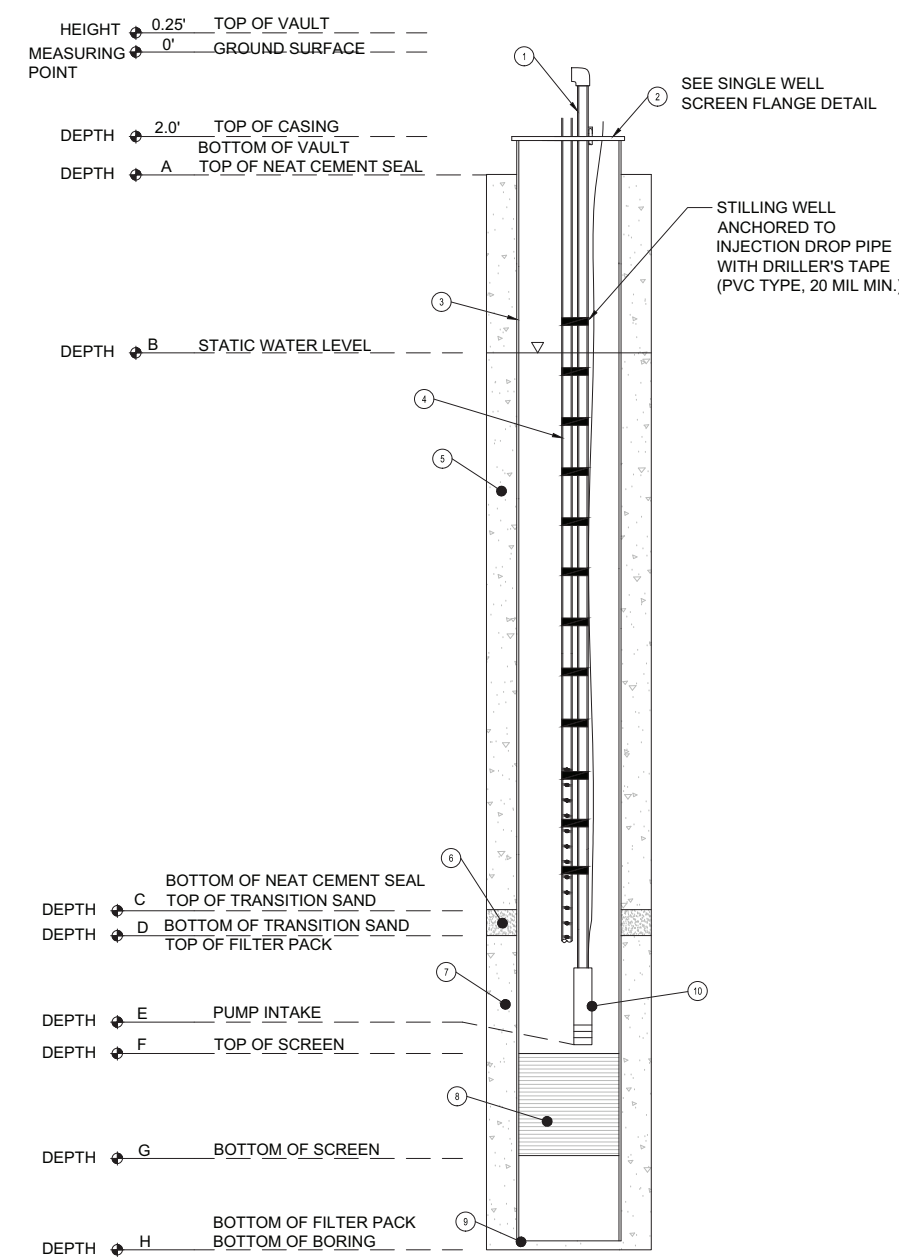


A SINGLE SCREEN EXTRACTION WELL DETAIL
NO SCALE
SEE WELL CONSTRUCTION SCHEDULE SHEET M-X-01 FOR REPRESENTATIVE DEPTHS. WELL DIAMETER EXAGGERATED TO SHOW DETAIL.

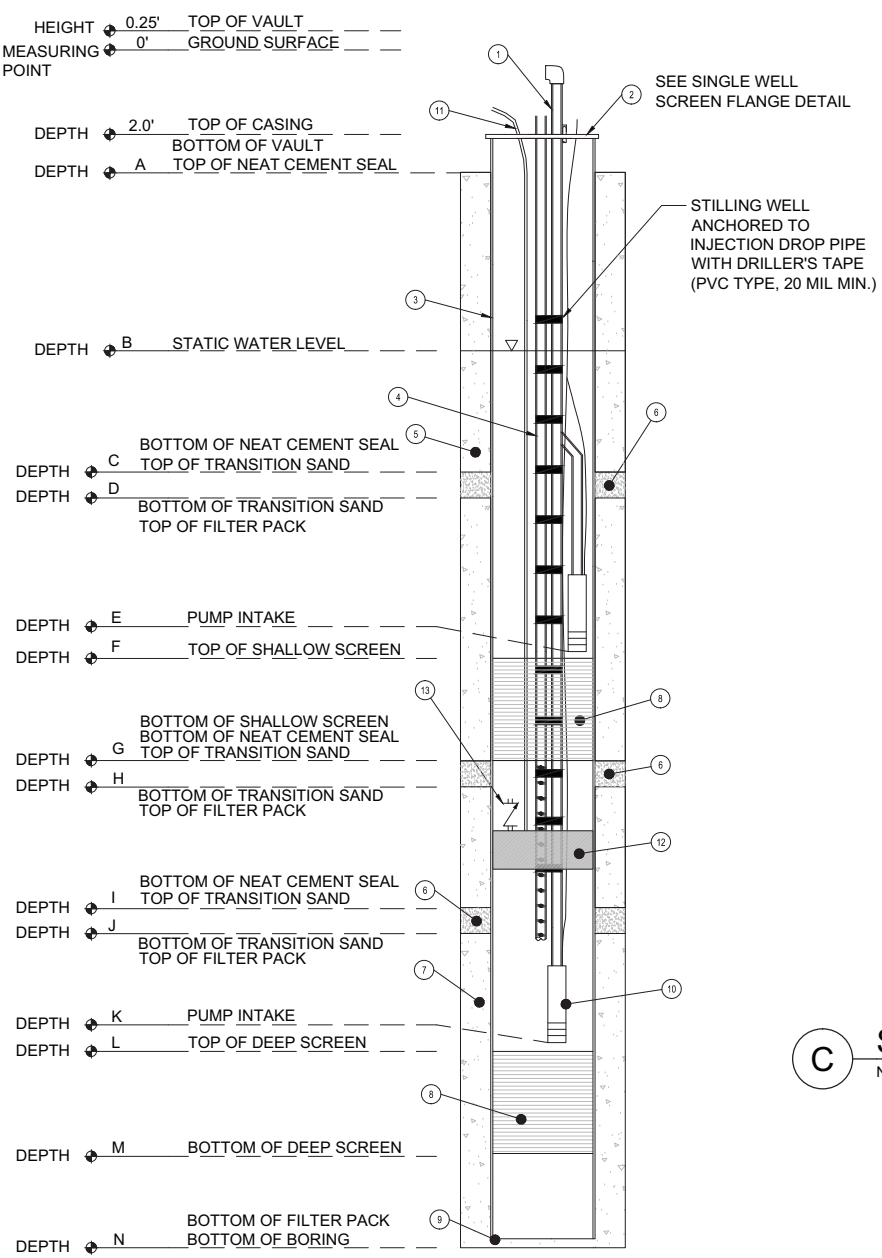


B DUAL SCREEN EXTRACTION WELL DETAIL
NO SCALE
SEE WELL CONSTRUCTION SCHEDULE SHEET M-X-01 FOR REPRESENTATIVE DEPTHS. WELL DIAMETER EXAGGERATED TO SHOW DETAIL.

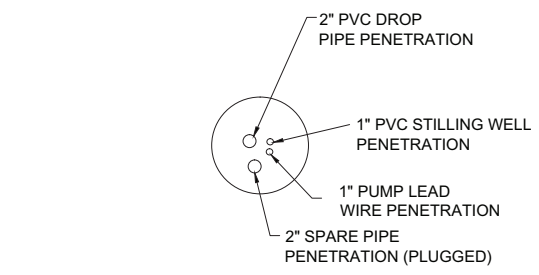

C SINGLE SCREEN WELL FLANGE DETAIL
NO SCALE

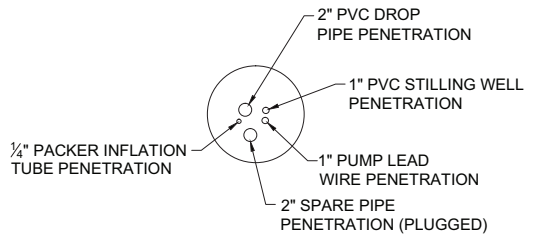

D DUAL SCREEN WELL FLANGE DETAIL
NO SCALE

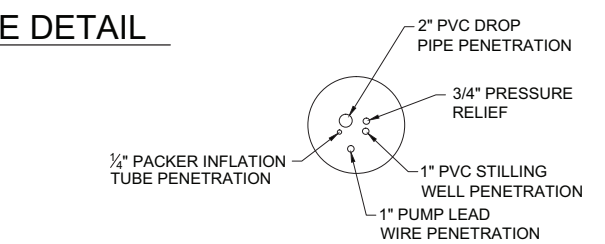

E EXTRACTION WELL PACKER DETAIL
NO SCALE

1	2" PVC DROP PIPE
2	CUSTOM TAPERED WELL FLANGE
3	WELL CASING (MATERIALS TBD)
4	1" PVC TUBING (STILLING WELL WITH PRESSURE TRANSDUCER)
5	ANNULAR SPACE, 100% NEAT CEMENT GROUT
6	ANNULAR SPACE, TRANSITION SAND (SIZE TBD)
7	ANNULAR SPACE, FILTER PACK (SIZE TBD)
8	WELL SCREEN (MATERIALS & TYPE TBD)
9	SUMP
10	GROUNDWATER EXTRACTION PUMP
11	1/4" DIAMETER HOSE FROM PACKER TO FILL ASSEMBLY
12	PNEUMATIC WELL PACKER
13	3/4" PACKER PRESSURE RELIEF SAFETY VALVE

NOTES:
1. ALL DEPTH INTERVALS 'A' THRU 'K' ARE IN FEET BELOW GROUND SURFACE.
2. ALL COORDINATES BASED ON NAD83, CA ZONE V.
3. ALL WELL SEALS ARE 100% NEAT CEMENT.
4. ALL ABOVE-GRADE PIPING AND INSTRUMENTATION INSTALLED IN ACCORDANCE WITH THE P&ID AND THE WELLHEAD MECHANICAL LAYOUT



REVISIONS										REVISIONS									
NO.	DATE	DESCRIPTION	GM/SPEC	DWN	CHKD	SUPV	APVD	BY		NO.	DATE	DESCRIPTION	GM/SPEC	DWN	CHKD	SUPV	APVD	BY	
1	09/08/14	PRE-FINAL (90%) DESIGN								1	09/08/14	PRE-FINAL (90%) DESIGN							
0	04/05/13	INTERMEDIATE (60%) DESIGN								0	04/05/13	INTERMEDIATE (60%) DESIGN							

TOPOCK GROUNDWATER REMEDIATION PROJECT
IRZ EXTRACTION WELL CONSTRUCTION DETAILS
GAS TRANSMISSION & DISTRIBUTION
PACIFIC GAS AND ELECTRIC COMPANY
SAN FRANCISCO, CALIFORNIA

- DRAFT - NOT FOR CONSTRUCTION	
MICROFILM	
BILL OF MATL	
DWG LIST	
SUPSDS	
SUPSD BY	
SHEET NO.	of SHEETS
M-04-01	REV 1

E


D

FOLD


C

B




A

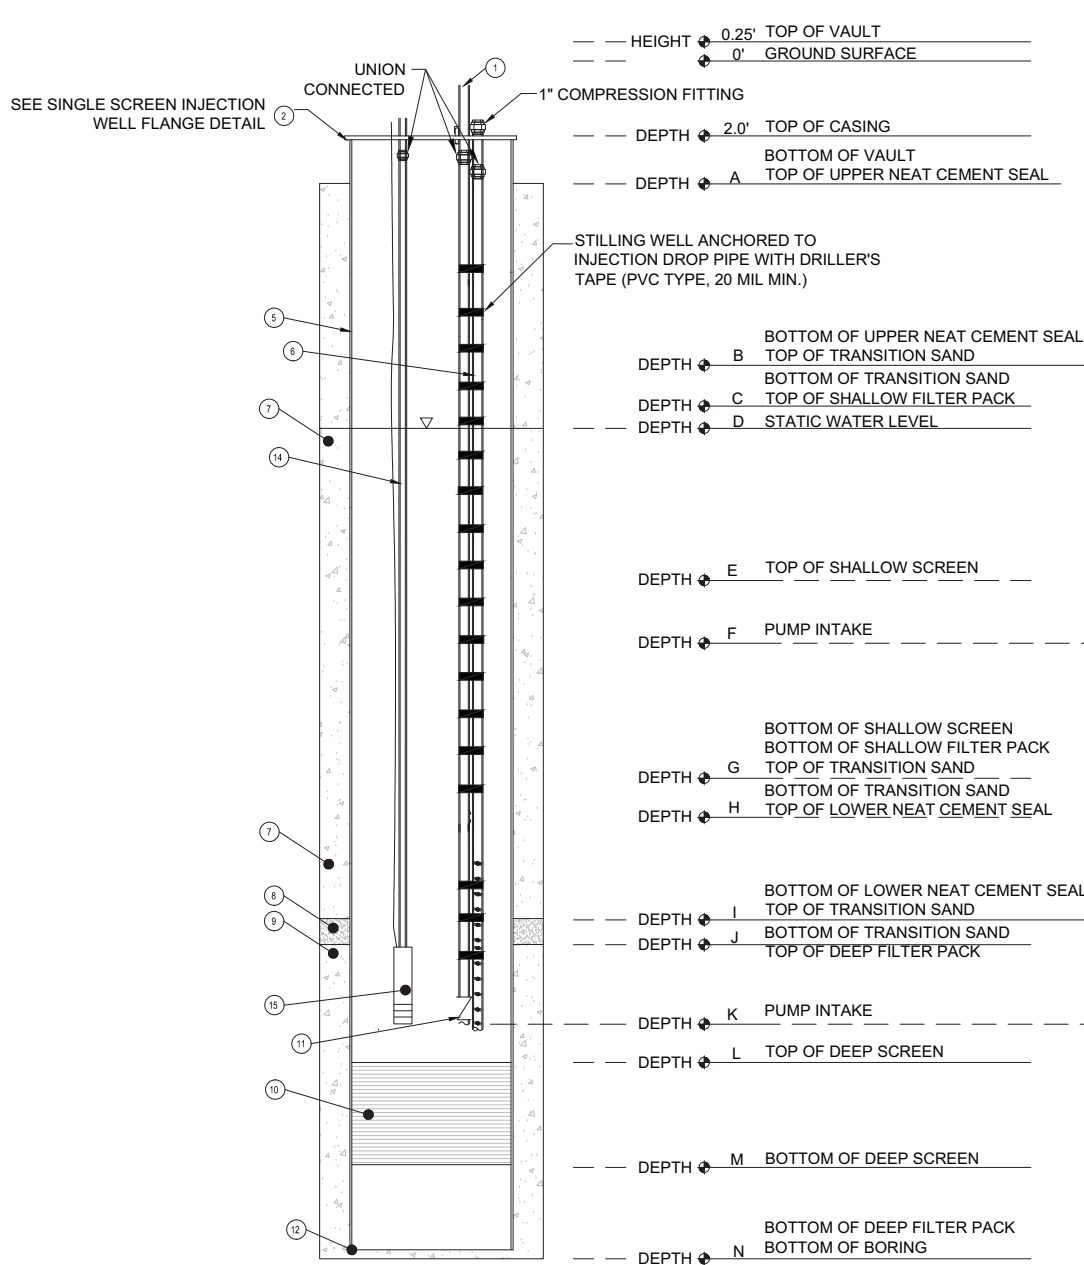

A SINGLE SCREEN INJECTION WELL WITH BACKWASH PUMP DETAIL
NO SCALE
SEE WELL CONSTRUCTION SCHEDULE SHEET M-X-01 FOR REPRESENTATIVE DEPTHS. WELL DIAMETER EXAGGERATED TO SHOW DETAIL.

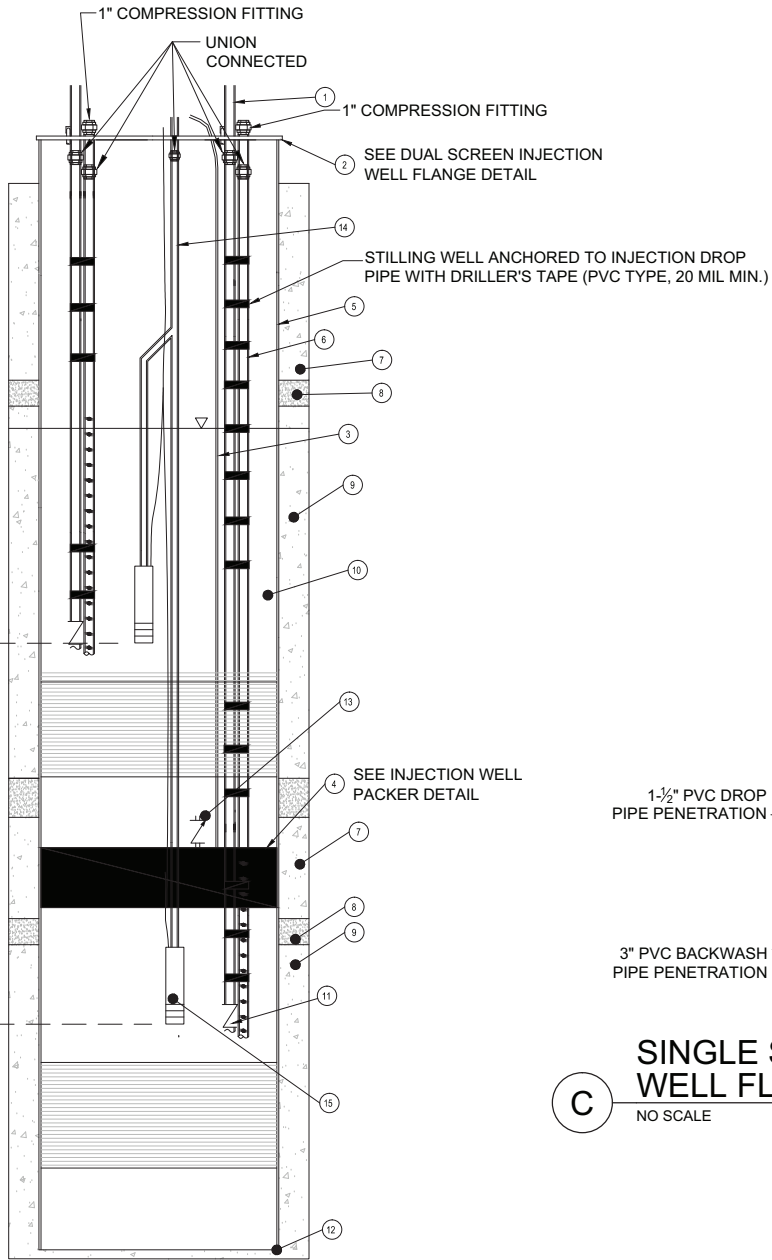

B DUAL SCREEN INJECTION WELL WITH BACKWASH PUMPS DETAIL
NO SCALE
SEE WELL CONSTRUCTION SCHEDULE SHEET M-X-01 FOR REPRESENTATIVE DEPTHS. WELL DIAMETER EXAGGERATED TO SHOW DETAIL.

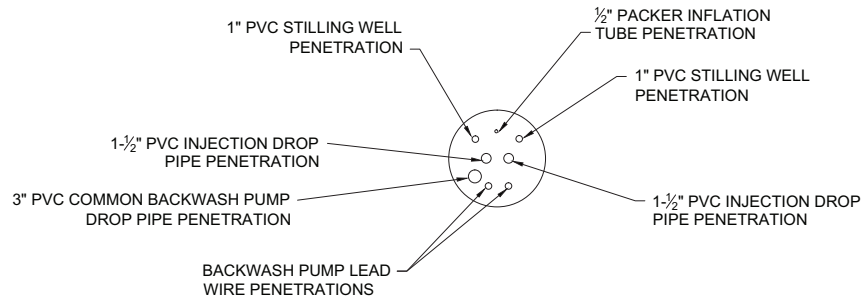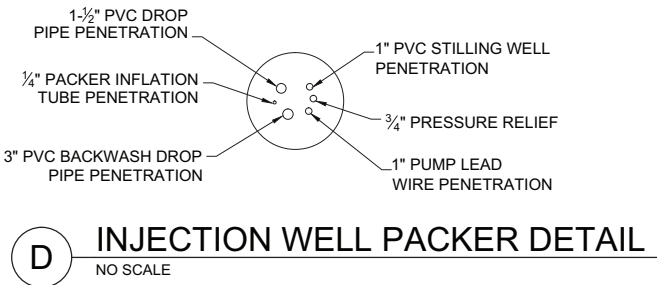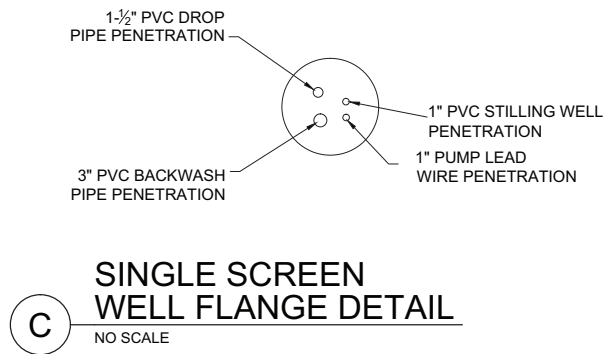

E DUAL SCREEN INJECTION WELL FLANGE DETAIL
NO SCALE

1	1-½" PVC DROP PIPE (MATERIALS TBD)
2	CUSTOM TAPPED WELL FLANGE
3	¼" DIAMETER HOSE FROM PACKER TO FILL ASSEMBLY
4	PNEUMATIC WELL PACKER
5	WELL CASING (MATERIALS TBD)
6	1" PVC TUBING (STILLING WELL WITH PRESSURE TRANSDUCER)
7	ANNULAR SPACE, 100% NEAT CEMENT GROUT
8	ANNULAR SPACE, TRANSITION SAND (SIZE TBD)
9	ANNULAR SPACE, FILTER PACK (TYPE TBD)
10	WELL SCREEN (MATERIALS TBD)
11	SPRING CHECK VALVE (TYPE AND MATERIALS TBD)
12	SUMP
13	¾" PACKER PRESSURE RELIEF SAFETY VALVE
14	3" BACKWASH PIPING
15	BACKWASH PUMP

NOTES:

- ALL DEPTH INTERVALS 'A' THRU 'K' ARE IN FEET BELOW GROUND SURFACE.
- ALL COORDINATES BASED ON NAD83, CA ZONE V.
- ALL WELL SEALS ARE 100% NEAT CEMENT.
- ALL ABOVE-GRADE PIPING AND INSTRUMENTATION INSTALLED IN ACCORDANCE WITH THE P&ID AND THE WELLHEAD MECHANICAL LAYOUT




REVISIONS										REVISIONS									
NO.	DATE	DESCRIPTION	GM/SPEC	DWN	CHKD	SUPV	APVD	BY		NO.	DATE	DESCRIPTION	GM/SPEC	DWN	CHKD	SUPV	APVD	BY	
1	09/08/14	PRE-FINAL (90%) DESIGN								1	09/08/14	PRE-FINAL (90%) DESIGN							
0	04/05/13	INTERMEDIATE (60%) DESIGN								0	04/05/13	INTERMEDIATE (60%) DESIGN							

APPROVED BY	SO
JEF	SUPV JPB
	DSGN JPB
	DWN BEH
	CHKD JPB
	OK JEF
DATE	09/08/14
SCALE	AS NOTED

TOPOCK GROUNDWATER REMEDIATION PROJECT
IRZ INJECTION WELL CONSTRUCTION DETAILS
GAS TRANSMISSION & DISTRIBUTION
PACIFIC GAS AND ELECTRIC COMPANY
SAN FRANCISCO, CALIFORNIA


- DRAFT -
NOT FOR
CONSTRUCTION

MICROFILM	
BILL OF MATL	
DWG LIST	
SUPSDS	
SUPSD BY	
SHEET NO.	of SHEETS
M-04-02	REV 1

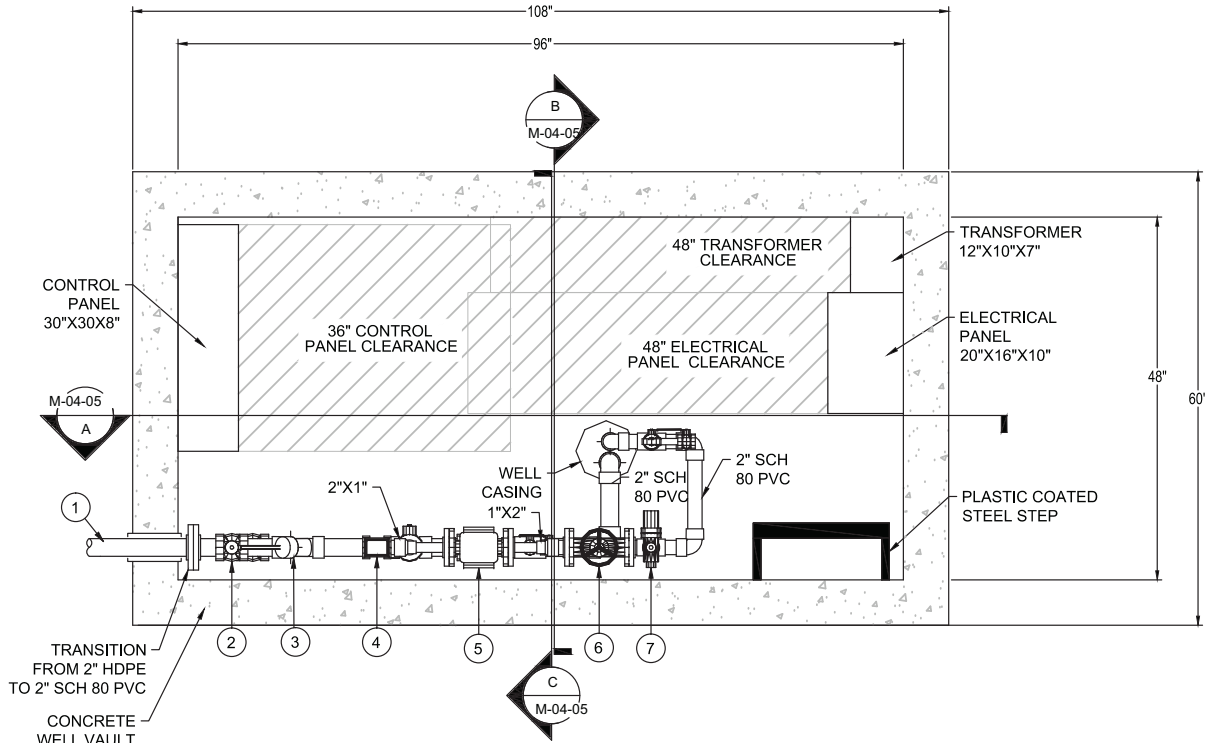


INJECTION WELL VAULT PLAN VIEW

1" = 1'-0"

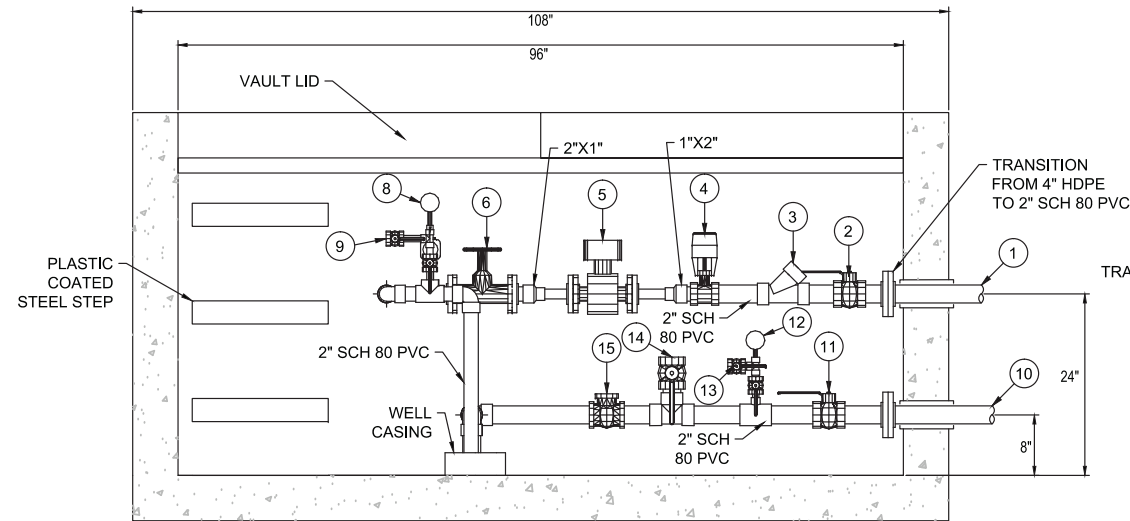


NOTE: CONTROL PANEL EXCLUDED FOR CLARITY.

A SECTION A
1"=1'-0"
M-04-05

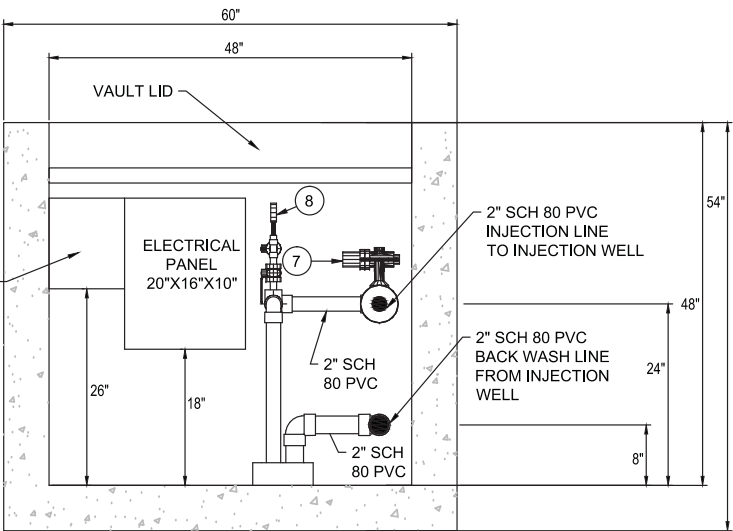

B SECTION B
1"=1'-0"
M-04-05

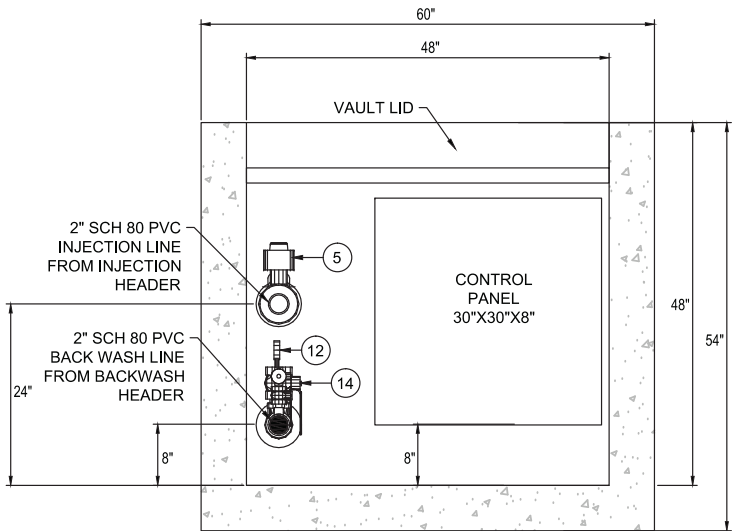

C SECTION C
1"=1'-0"
M-04-05

INJECTION WELL VAULT SCHEDULE					
ITE M	PIPE SIZE	MATERIAL	PROCESS FLOW	DESCRIPTION	ID TAG
1	2"	HDPE	CARBON AMENDED GROUNDWATER	CARBON AMENDED GROUNDWATER CONVEYANCE LINE	-
2	2"	PVC	CARBON AMENDED GROUNDWATER	ISOLATION BALL VALVE EQUIPPED WITH STEM EXTENSION TO ALLOW FOR OPERATION FROM OUTSIDE OF VAULT	V-*503A
3	2"	PVC	CARBON AMENDED GROUNDWATER	WYE STRAINER	F-*503
4	2"	TBD	CARBON AMENDED GROUNDWATER	ACTUATED BALL VALVE	FV-*504
5	1"	TEFLON	CARBON AMENDED GROUNDWATER	MAGNETIC FLOW METER	FM-*572A
6	2"	PVC	CARBON AMENDED GROUNDWATER	DIAPHRAGM VALVE	V-*503B
7	2"	TBD	CARBON AMENDED GROUNDWATER	AIR/VAC RELEASE ASSEMBLY	V-*503E, V-*503C
8	1/2"	TBD	CARBON AMENDED GROUNDWATER	PRESSURE GAUGE ASSEMBLY	V-*503G, PI-*562A
9	1/4"	TBD	CARBON AMENDED GROUNDWATER	SAMPLE PORT	V-*503F
10	2"	HDPE	BACKWASH WATER	BACKWASH WATER CONVEYANCE LINE	-
11	2"	PVC	BACKWASH WATER	ISOLATION BALL VALVE EQUIPPED WITH STEM EXTENSION TO ALLOW FOR OPERATION FROM OUTSIDE OF VAULT	V-*505B
12	1/2"	TBD	BACKWASH WATER	PRESSURE GAUGE ASSEMBLY	V-*505D, PI-*562B
13	1/4"	TBD	BACKWASH WATER	SAMPLE PORT	V-*505E
14	2"	PVC	BACKWASH WATER	BALL VALVE	V-*505C
15	2"	PVC	BACKWASH WATER	CHECK VALVE	V-*505A

- NOTES:
- ALL PIPING, INSTRUMENTATION, AND OTHER COMPONENTS SHALL BE INSTALLED AS PER THE MANUFACTURER'S GUIDELINES.
 - ALL PIPING AND INSTRUMENTATION SHALL BE INSTALLED PER P&IDs.
 - INSTALLATION OF ELECTRIC COMPONENTS SHALL COMPLY WITH ALL APPLICABLE NEC AND LOCAL CODES.
 - CROSS SECTIONS SHOW ONLY THOSE COMPONENTS NECESSARY TO INDICATE ELEVATIONS AND SPACE REQUIREMENTS FOR PIPING AND MAJOR COMPONENTS. INSTALL PIPING AND INSTRUMENTATION PER THE P&IDs.
 - ALL INSTRUMENTATION SHALL BE INSTALLED SUCH THAT IT MAY BE READ WITHOUT ENTERING THE WELL VAULT.
 - ALL VALVE HANDLES SHALL BE INSTALLED SUCH THAT THEY ARE ACCESSIBLE WITHOUT ENTERING THE WELL VAULT AND OPERABLE THROUGH ENTIRE STROKE.
 - ALL PIPING AND CONDUIT SHALL BE SECURED TO THE WALLS OF THE CONCRETE WELL VAULT WITH ANCHOR BOLTS AND UNI-STRUT. SUPPORTS SHALL BE INSTALLED WHEREVER NECESSARY TO PROPERLY SUPPORT PIPING AND CONDUIT.
 - PIPE SIZES AND MATERIALS ARE SHOWN ON THE P&IDs.
 - PIPING KNOCKOUTS AND ROUTING OF PIPING SHOWN AS PROPOSED AND APPROXIMATE. ACTUAL ROUTING TO BE FIELD DETERMINED AND IS SUBJECT TO ENGINEER'S APPROVAL.
 - ALL FLANGES SHALL BE CLASS 150 RATE FACE FLANGES UNLESS OTHERWISE SPECIFIED.
 - ALL TRANSITION FITTINGS FOR HDPE PIPING SHALL BE FLANGED WITH BACKING RINGS.


NO.		DATE	DESCRIPTION	GM/SPEC	DWN	CHKD	SUPV	APVD BY
1		09/08/14	PRE-FINAL (90%) DESIGN					
0		04/05/13	INTERMEDIATE (60%) DESIGN					

APPROVED BY	SO
JEF	SUPV JPB
	DSGN KLD
	DWN LUK
	CHKD JPB
	OK JEF
DATE	09/08/14
SCALE	1" = 1'-0"

TOPOCK GROUNDWATER REMEDIATION PROJECT
IRZ SINGLE SCREEN
INJECTION WELL VAULTS
MECHANICAL DETAILS
GAS TRANSMISSION & DISTRIBUTION
PACIFIC GAS AND ELECTRIC COMPANY
SAN FRANCISCO, CALIFORNIA

- DRAFT -
NOT FOR
CONSTRUCTION

MICROFILM	
BILL OF MATL	
DWG LIST	
SUPDS	
SUPSD BY	
SHEET NO.	of SHEETS
M-04-05	REV 1

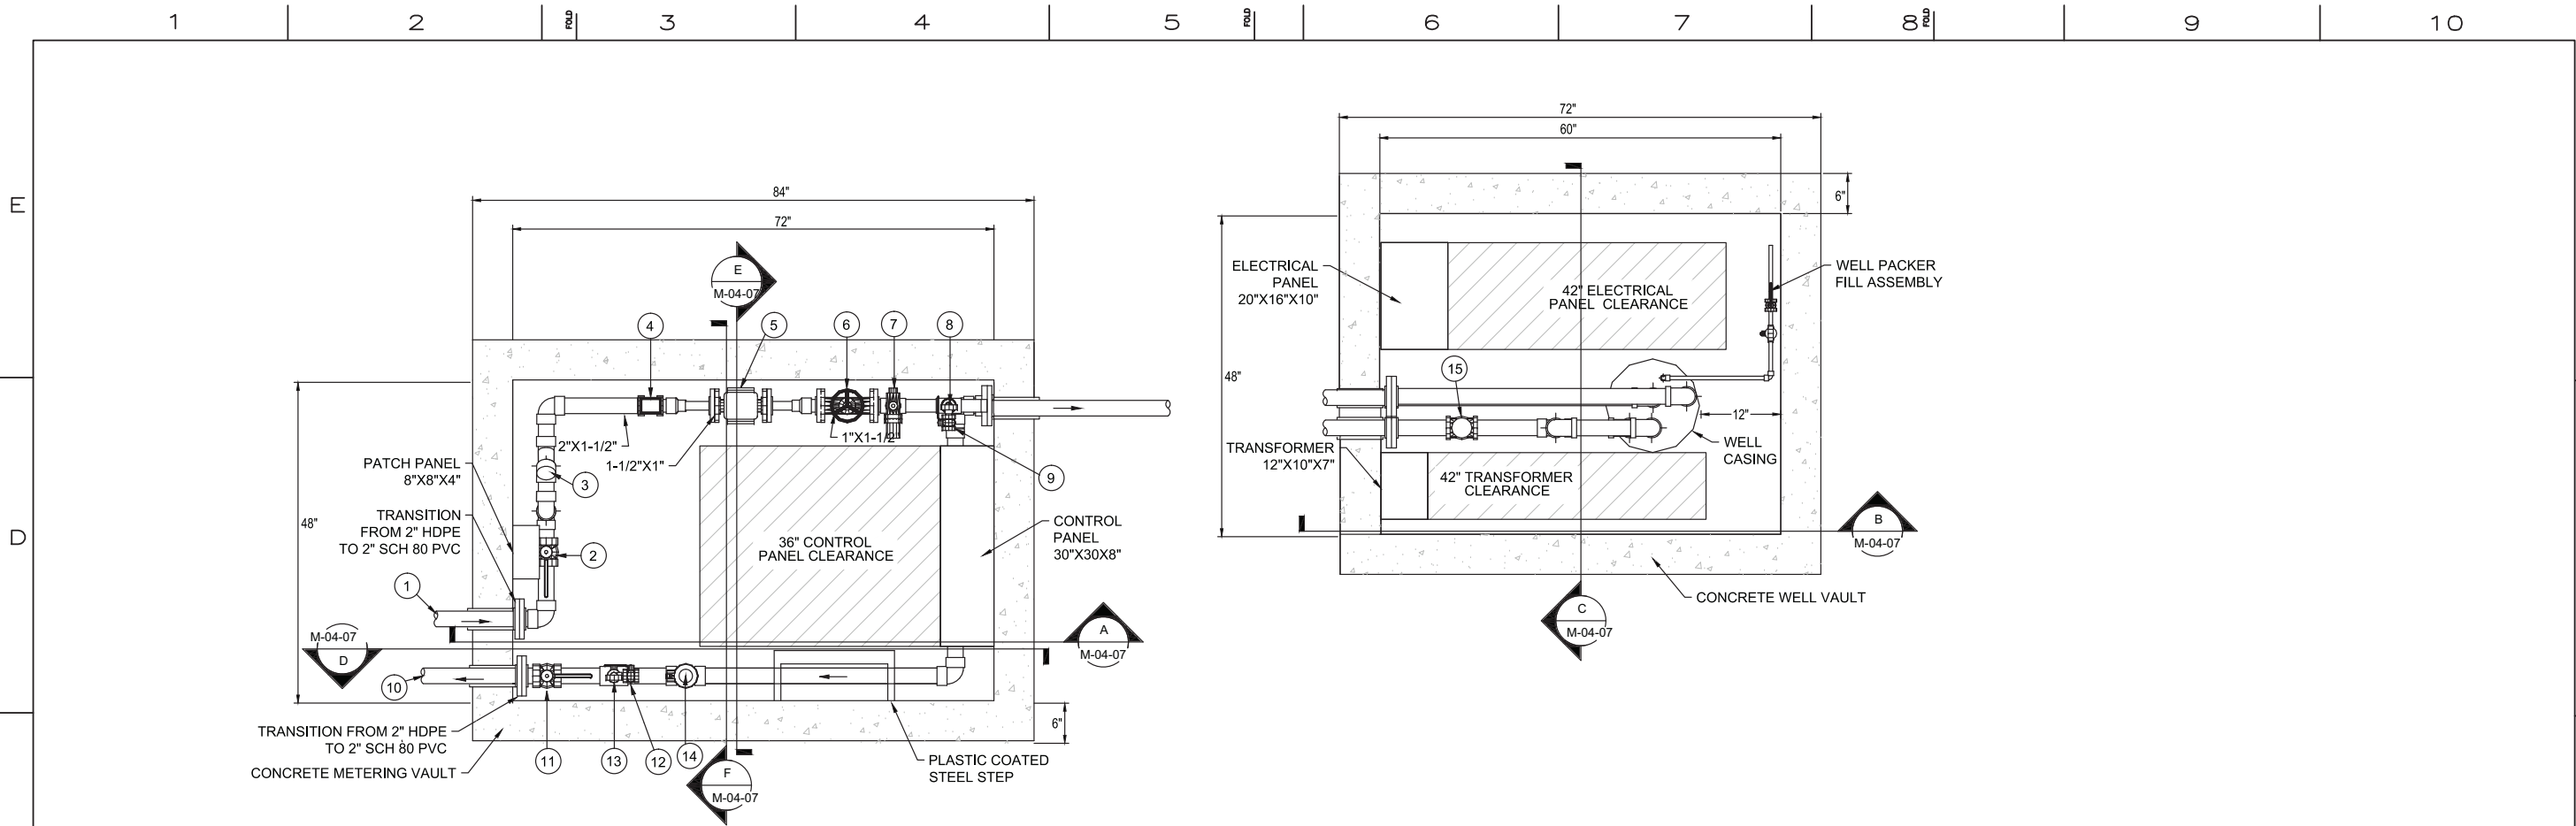

INJECTION WELL METERING AND WELL VAULT PLAN VIEW

1" = 1'-0"

NOTES:

1. ALL PIPING, INSTRUMENTATION, AND OTHER COMPONENTS SHALL BE INSTALLED AS PER THE MANUFACTURER'S GUIDELINES.
2. ALL PIPING AND INSTRUMENTATION SHALL BE INSTALLED PER P&IDs.
3. INSTALLATION OF ELECTRIC COMPONENTS SHALL COMPLY WITH ALL APPLICABLE NEC AND LOCAL CODES.
4. CROSS SECTIONS SHOW ONLY THOSE COMPONENTS NECESSARY TO INDICATE ELEVATIONS AND SPACE REQUIREMENTS FOR PIPING AND MAJOR COMPONENTS. INSTALL PIPING AND INSTRUMENTATION PER THE P&IDs.
5. ALL INSTRUMENTATION SHALL BE INSTALLED SUCH THAT IT MAY BE READ WITHOUT ENTERING THE WELL VAULT.
6. ALL VALVE HANDLES SHALL BE INSTALLED SUCH THAT THEY ARE ACCESSIBLE WITHOUT ENTERING THE WELL VAULT AND OPERABLE THROUGH ENTIRE STROKE.
7. ALL PIPING AND CONDUIT SHALL BE SECURED TO THE WALLS OF THE CONCRETE WELL VAULT WITH ANCHOR BOLTS AND UNI-STRUT. SUPPORTS SHALL BE INSTALLED WHEREVER NECESSARY TO PROPERLY SUPPORT PIPING AND CONDUIT.
8. PIPE SIZES AND MATERIALS ARE SHOWN ON THE P&IDs.
9. PIPING KNOCKOUTS AND ROUTING OF PIPING SHOWN AS PROPOSED AND APPROXIMATE. ACTUAL ROUTING TO BE FIELD DETERMINED AND IS SUBJECT TO ENGINEER'S APPROVAL.
10. ALL FLANGES SHALL BE CLASS 150 RATE FACE FLANGES UNLESS OTHERWISE SPECIFIED.
11. ALL TRANSITION FITTINGS FOR HDPE PIPING SHALL BE FLANGED WITH BACKING RINGS.

INJECTION WELL VAULT SCHEDULE

ITEM	PIPE SIZE	MATERIAL	PROCESS FLOW	DESCRIPTION	ID TAG
1	2"	HDPE	CARBON AMENDED GROUNDWATER	CARBON AMENDED GROUNDWATER CONVEYANCE LINE	-
2	2"	PVC	CARBON AMENDED GROUNDWATER	ISOLATION BALL VALVE EQUIPPED WITH STEM EXTENSION TO ALLOW FOR OPERATION FROM OUTSIDE OF VAULT	V-*507A
3	2"	PVC	CARBON AMENDED GROUNDWATER	WYE STRAINER	F-*508A, F-*508B
4	2"	TBD	CARBON AMENDED GROUNDWATER	ACTUATED BALL VALVE	FV-*508, FV-*509
5	1"	TEFLON	CARBON AMENDED GROUNDWATER	MAGNETIC FLOW METER	FM-*573A, FM-*573B
6	2"	PVC	CARBON AMENDED GROUNDWATER	DIAPHRAGM VALVE	V-*507B, V-*507E
7	2"	TBD	CARBON AMENDED GROUNDWATER	AIR/VAC RELEASE ASSEMBLY	V-*507H, V-*507C, V-*507M, V-*507F
8	1/2"	TBD	CARBON AMENDED GROUNDWATER	PRESSURE GAUGE ASSEMBLY	V-*507K, V-*507N, PI-*563A, PI-*563B
9	1/4"	TBD	CARBON AMENDED GROUNDWATER	SAMPLE PORT	V-*507L, V-*507O
10	2"	HDPE	BACKWASH WATER	BACKWASH WATER CONVEYANCE LINE	-
11	2"	PVC	BACKWASH WATER	ISOLATION BALL VALVE EQUIPPED WITH STEM EXTENSION TO ALLOW FOR OPERATION FROM OUTSIDE OF VAULT	V-*510C
12	1/2"	TBD	BACKWASH WATER	PRESSURE GAUGE ASSEMBLY	V-*507I, PI-*563C
13	1/4"	TBD	BACKWASH WATER	SAMPLE PORT	V-*507I
14	2"	PVC	BACKWASH WATER	BALL VALVE	V-*510B
15	2"	PVC	BACKWASH WATER	CHECK VALVE	V-*510A

- DRAFT -
NOT FOR
CONSTRUCTION




TOPOCK GROUNDWATER REMEDIATION PROJECT
IRZ DUAL SCREEN
INJECTION WELL VAULTS
MECHANICAL DETAILS
GAS TRANSMISSION & DISTRIBUTION
PACIFIC GAS AND ELECTRIC COMPANY
SAN FRANCISCO, CALIFORNIA

APPROVED BY: JEF
SO: JPB
SUPV: JPB
DSGN: KLD
DWN: LUK
CHKD: JPB
OK: JEF
DATE: 09/08/14
SCALES: 1" = 1'-0"

MICROFILM	
BILL OF MATL	
DWG LIST	
SUPDS	
SUPSD BY	
SHEET NO.	of SHEETS
M-04-06	1

REVISIONS

REVISIONS

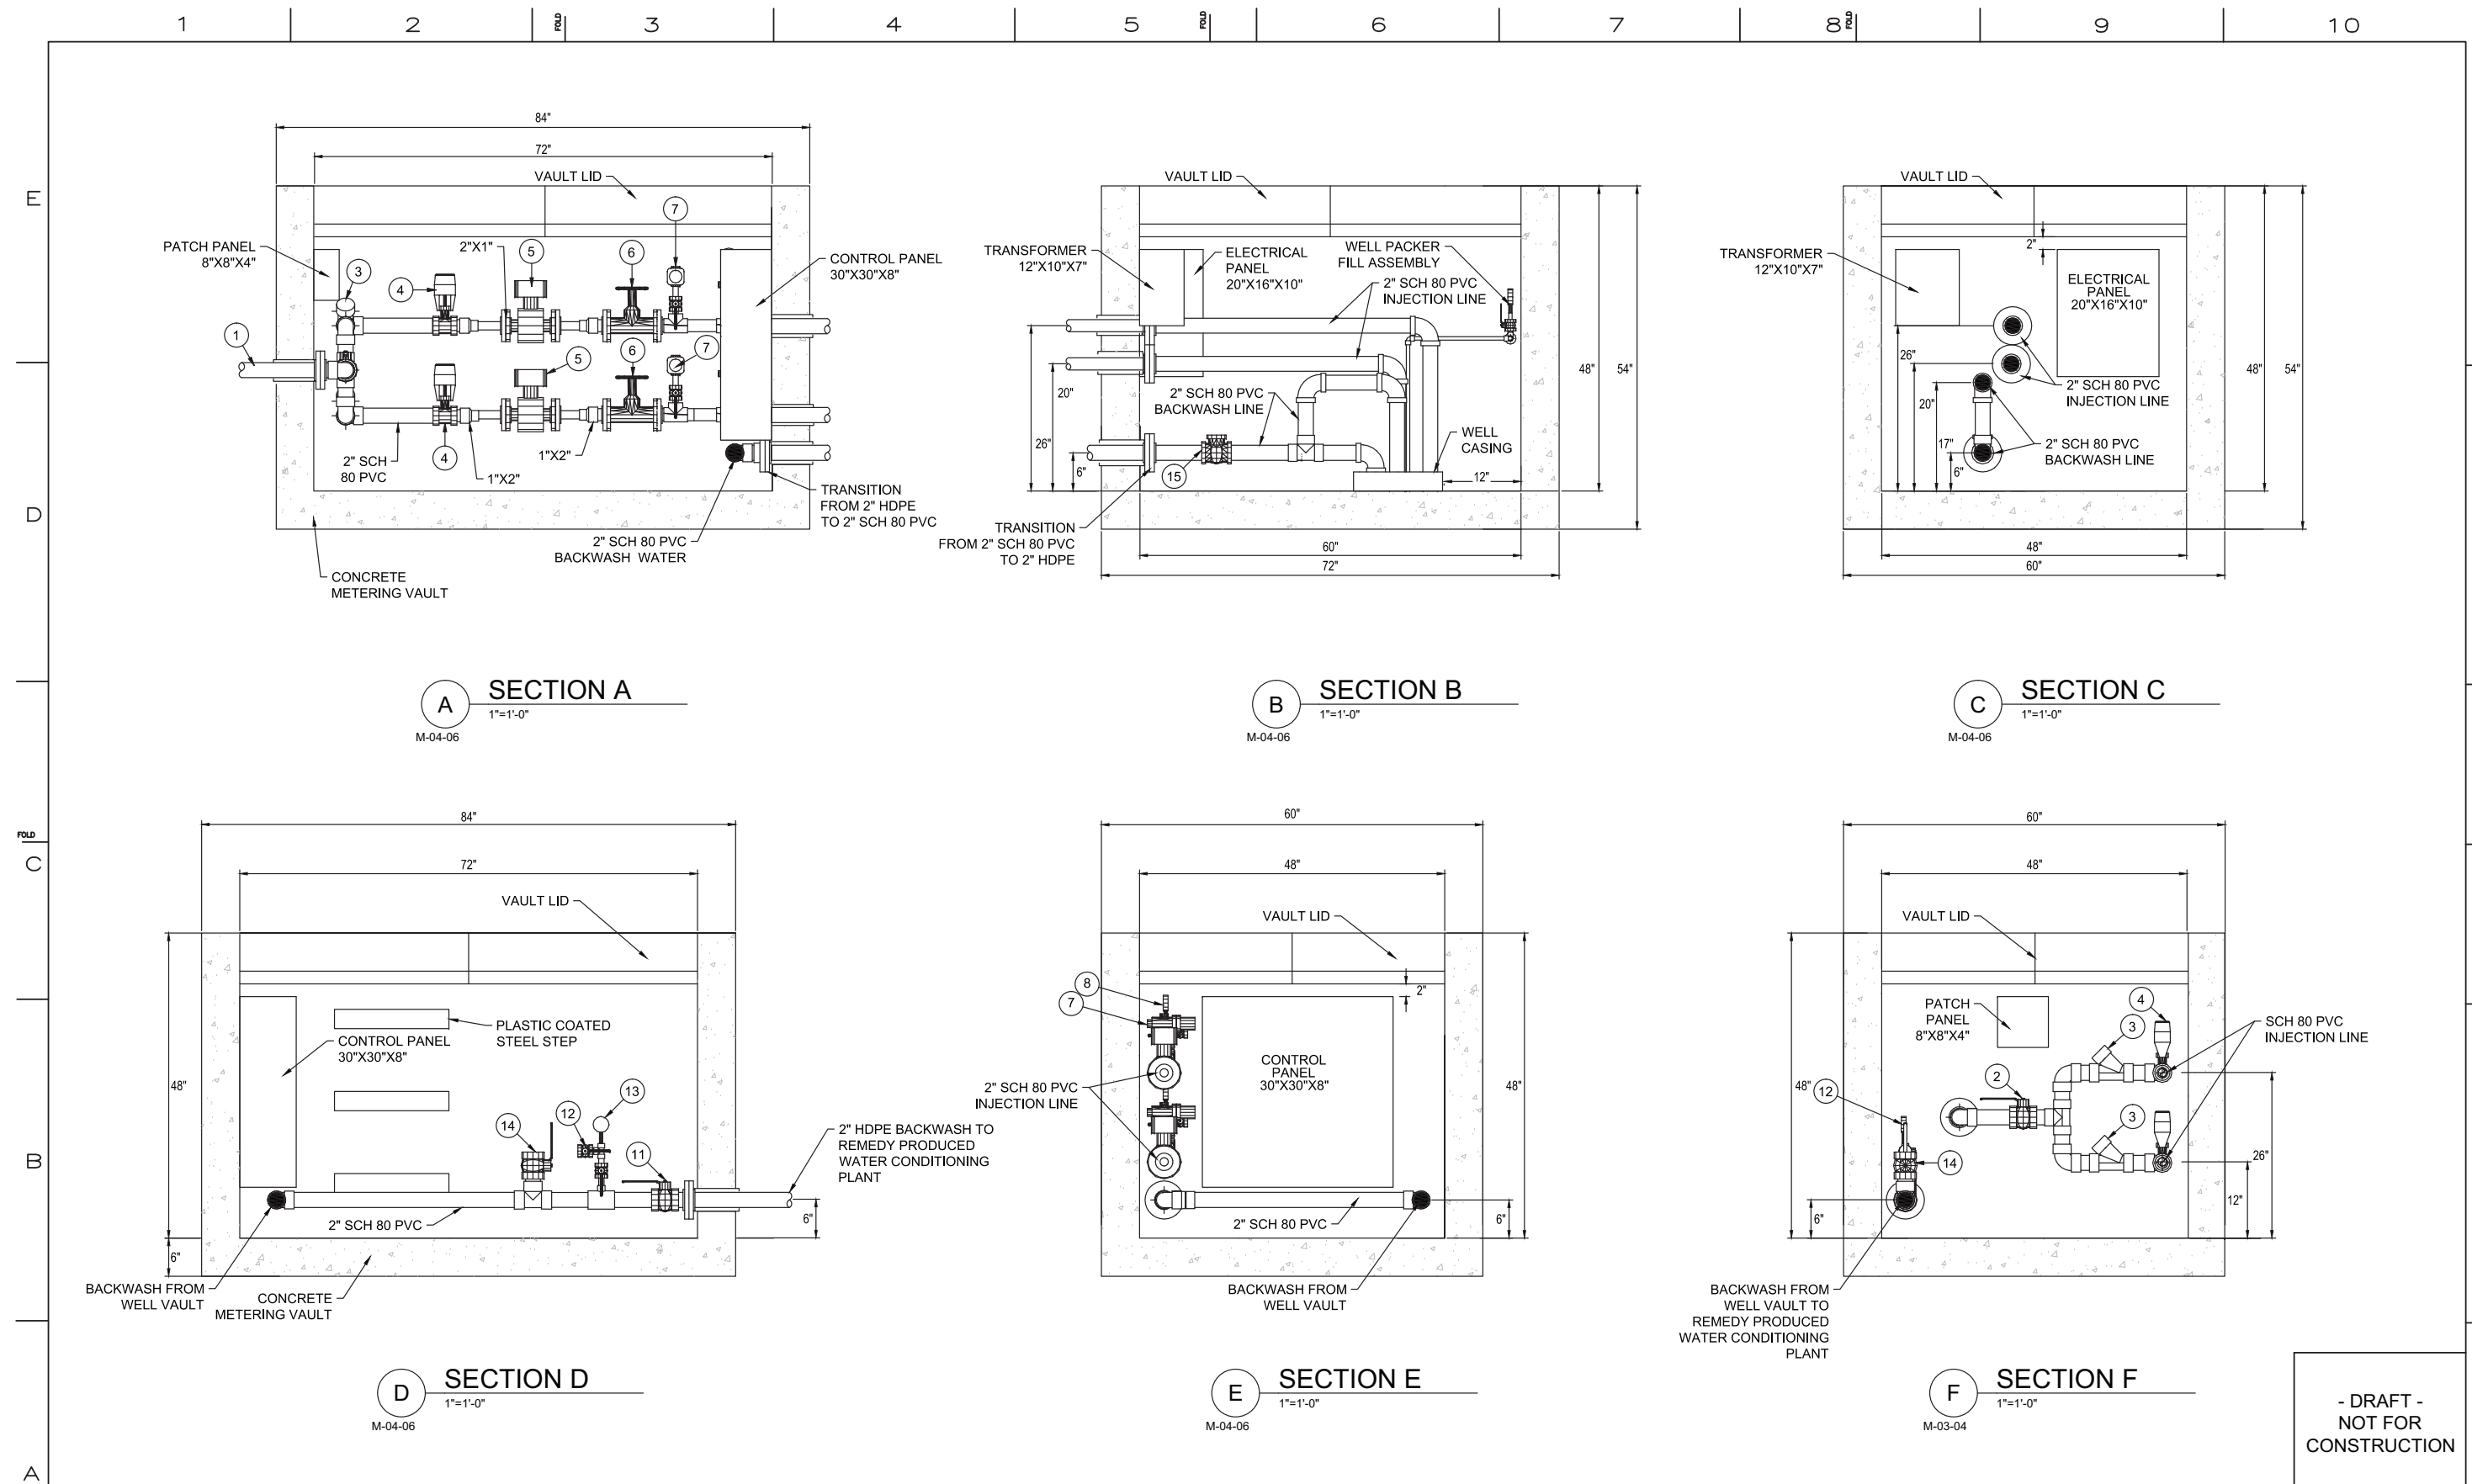

NO.	DATE	DESCRIPTION	GM/SPEC	DWN	CHKD	SUPV	APVD BY
1	09/08/14	PRE-FINAL (90%) DESIGN	LUK	KLD	JPB	JEF	
0	04/05/13	INTERMEDIATE (60%) DESIGN	LUK	KLD	JPB	JEF	

APPROVED BY	SO
JEF	JPB
DSGN	KLD
DWN	LUK
CHKD	JPB
OK	JEF
DATE	09/08/14
SCALE	1" = 1'-0"

TOPOCK GROUNDWATER REMEDIATION PROJECT


IRZ DUAL SCREEN INJECTION WELL VAULTS

GAS TRANSMISSION & DISTRIBUTION

PACIFIC GAS AND ELECTRIC COMPANY

SAN FRANCISCO, CALIFORNIA

- DRAFT - NOT FOR CONSTRUCTION	
MICROFILM	
BILL OF MATL	
DWG LIST	
SUPDS	
SUPSD BY	
SHEET NO.	of SHEETS
M-04-07	REV 1

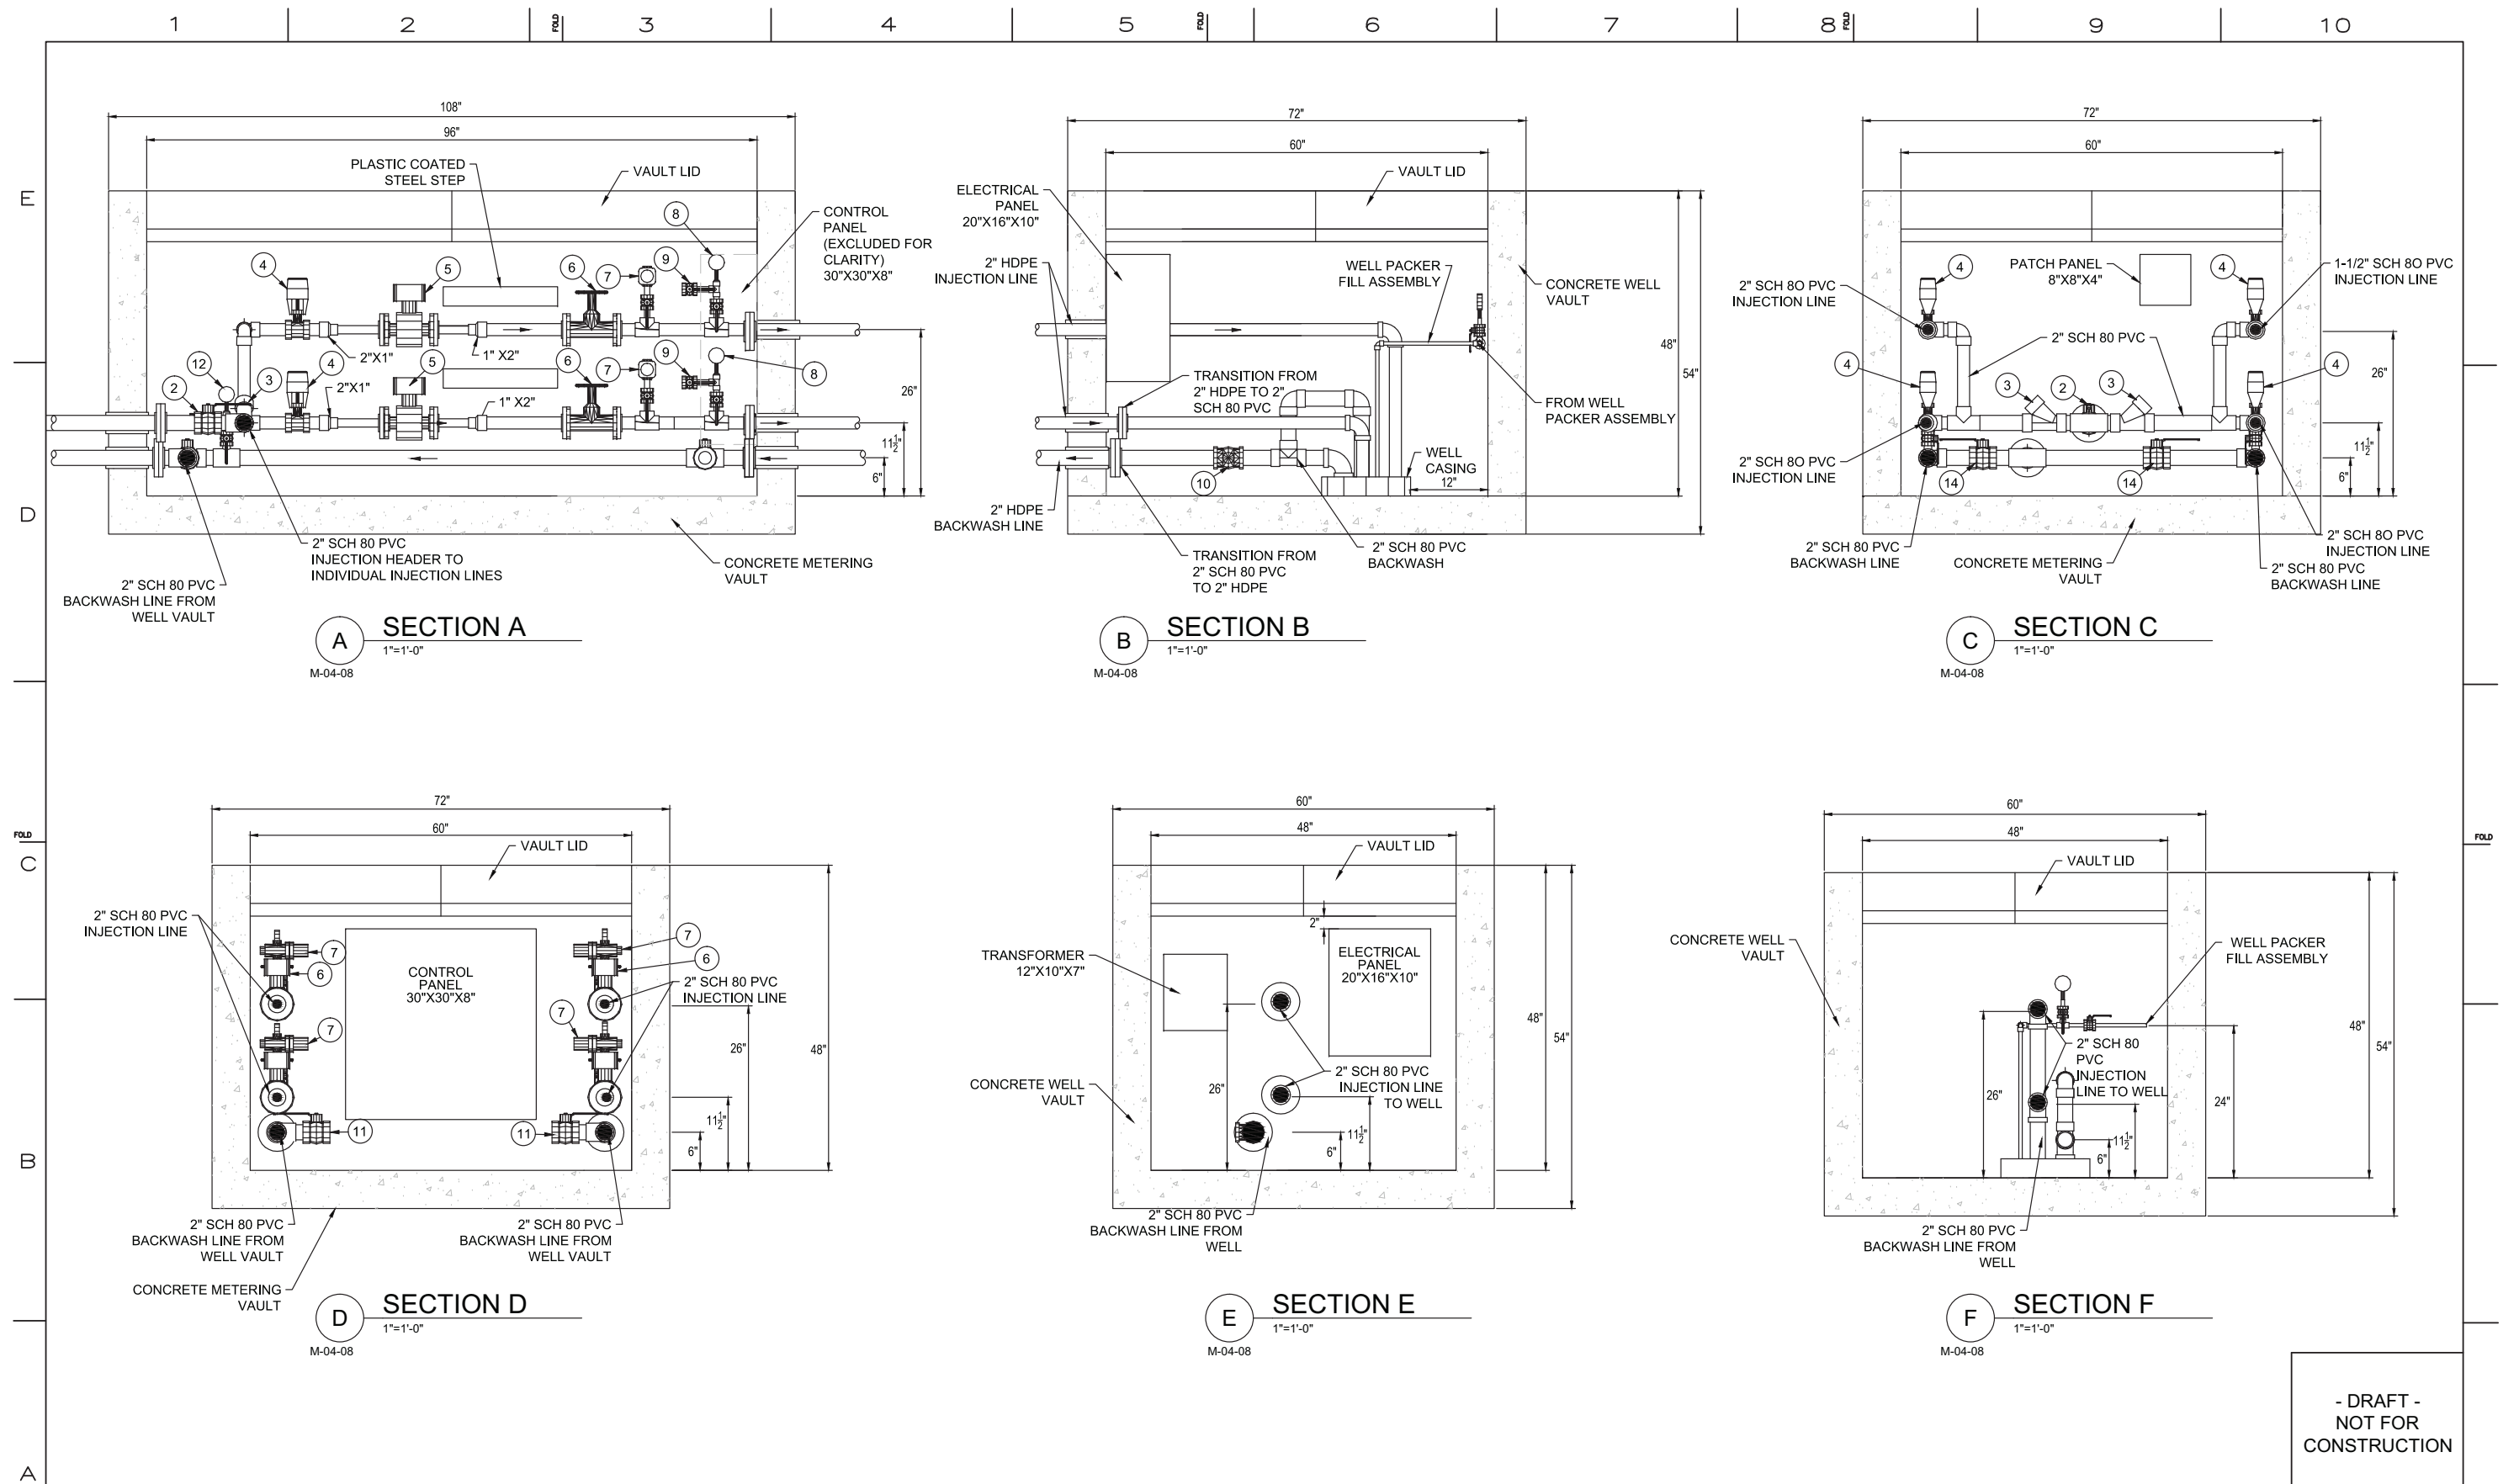


- DRAFT -
NOT FOR
CONSTRUCTION

MICROFILM		
TITLE OF MATERIAL		
WORK LIST		
JPSDS		
JPSD BY		
SHEET NO.	of	SHEETS
M-04-09		REV 1


APPROVED BY	SO	
JEF	SUPV	JPB
	DSGN	KLD
	DWN	LUK
	CHKD	JPB
	OK	JEF
	DATE	09/08/14
	SCALES	1" = 1'-0"

TOPOCK GROUNDWATER REMEDIATION PROJECT
IRZ DUAL SCREEN CLUSTER
INJECTION WELL VAULTS
MECHANICAL SECTIONS
GAS TRANSMISSION & DISTRIBUTION
PACIFIC GAS AND ELECTRIC COMPANY
SAN FRANCISCO, CALIFORNIA

[illegible]

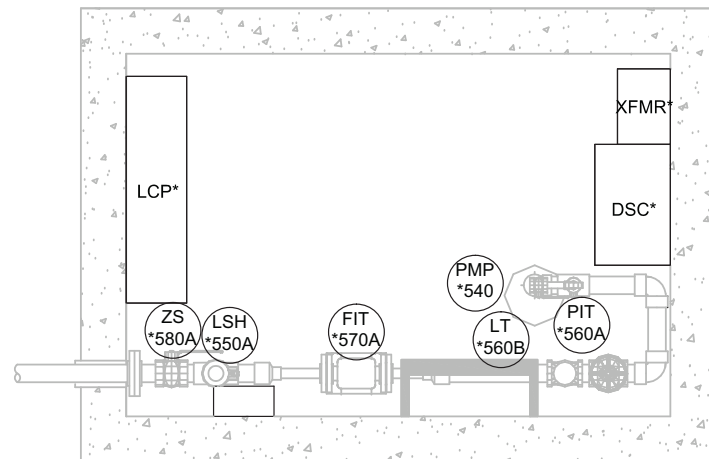

WELL VAULT ELECTRICAL AND INSTRUMENTATION PLAN
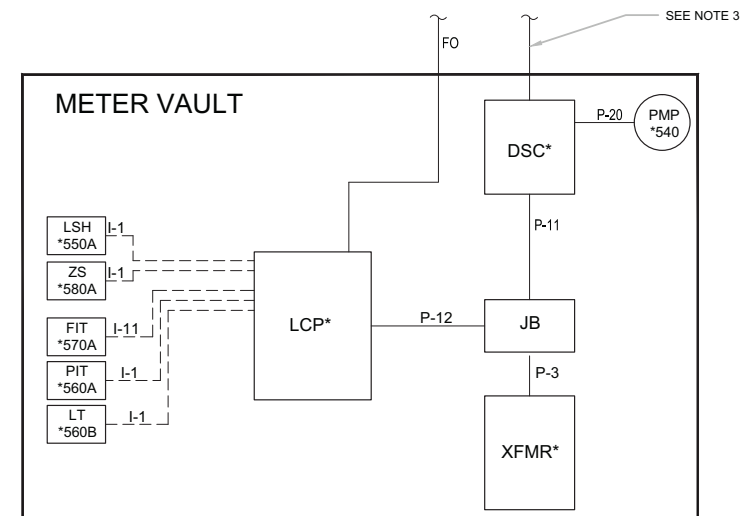
$$1'' = 1''' - 0'''$$


WELL VAULT ELECTRICAL AND INSTRUMENTATION PLAN

NOT TO SCALE

- NOTES:

1. CONDUIT ROUTING WITHIN VAULTS TO BE DETERMINED BY CONTRACTOR AND APPROVED BY ENGINEER.
2. "" IS A PLACEHOLDER FOR THE LOCATION ID. SEE DESCRIPTION BELOW FOR FULL LOCATION ID NUMBER.
3. REFER TO CONDUIT AND CABLE SCHEDULES AND SINGLE LINE DIAGRAMS ON SHEETS E-00-12 THROUGH E-00-20 FOR VAULT MAIN POWER FEED CONDUIT AND WIRE SIZES.

LEGEND

CP	CONTROL PANEL
DSC	DISCONNECT
JB	JUNCTION BOX
P	POWER
I	INSTRUMENTATION
C	CABLE (POWER)
FO	FIBER OPTIC
XFMR	TRANSFORMER

----- MULTICONDUCTOR
SHIELDED CABLE

Diagram illustrating the structure of the DSC-xx-IRZxx-x identifier:

- TYPE points to DSC
- NODE points to xx
- WELL ID points to IRZ
- WELL VAULT points to xx-x

WELLS RISER DIAGRAM CONDUCTOR SCHEDULE			
SYMBOL	WIRE TYPE, SIZE, AND QTY.	CONDUCTOR OR CABLE TYPE	CONDUIT SIZE (INCHES)
P-1A	REFER TO SINGLE LINE DIAGRAM.		
P-1B			
P-11	(2)#12 BLK, (2)#12 GRN, (7)#14YEL, (1)#14WHT	XHHW	1
P-12	(1)#12RED, (1)#12WHT, (1)#12GRN, (7)#14YEL, (1)#14WHT	XHHW	2
P-2	(5) #12 BLK, (3) #12 GRN, (14)#14YEL, (2)#14WHT	XHHW	2
P-20	(3) #12 BLK, (1) #12 GRN	XHHW	3/4"
P-3	(2)#12BLK, (2)#12GRN, (1)#12RED, (1)#12WHT	XHHW	1
P-4	(3) #12 BLK, (1) #12 GRN, (7)#14YEL, (1)#14WHT	XHHW	1
P-5	(1)#12RED, (1)#12WHT, (1)#12GRN, (4)14YEL, (2)#14WHT	XHHW	1
FO	MULTI-MODE FIBER OPTIC		2
I-1	(1) #16, 2 CONDUCTOR SHIELDED CABLE	BELDEN 9952	3/4"
I-11	(1) #16, 4 CONDUCTOR SHIELDED CABLE	BELDEN 9954	3/4"
I-17	(1) #18, 7 CONDUCTOR SHIELDED CABLE	BELDEN 5305FE	3/4"
C-1	SOW CABLE (1)#16BLK, (1)#16WHT, (1)#16GRN	XHHW	3/4"
NOTE:	THIS SCHEDULE APPLIES TO ALL VAULT RISER DIAGRAMS. SOME OF THE SYMBOLS MAY NOT BE USED ON THIS DRAWING.		

- DRAFT -
NOT FOR
CONSTRUCTION

[illegible]

TOPOCK GROUNDWATER REMEDIATION PROJECT
**IRZ SINGLE SCREEN
 EXTRACTION WELL
 ELECTRICAL PLAN**
 GAS TRANSMISSION & DISTRIBUTION
 PACIFIC GAS AND ELECTRIC COMPANY
 SAN FRANCISCO, CALIFORNIA

MICROFILM		
BILL OF MATL		
DWG LIST		
SUPSDS		
SUPSD BY		
SHEET NO.	of	SHEETS
E-04-01		REV 1

1

2

FOLD

3

4

5

FOLD

6

7


8

FOLD

9

10


E

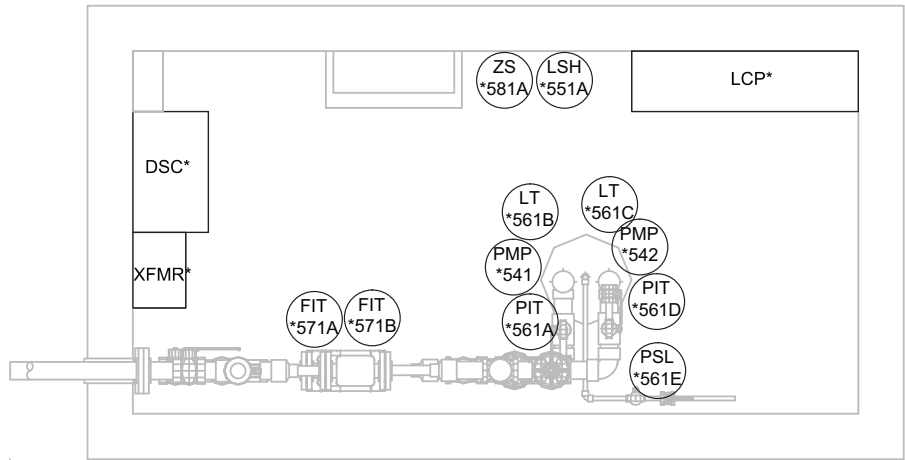

EXTRACTON WELL VAULT ELECTRICAL AND INSTURMENTATION DETAILS

1" = 1"-0"

D

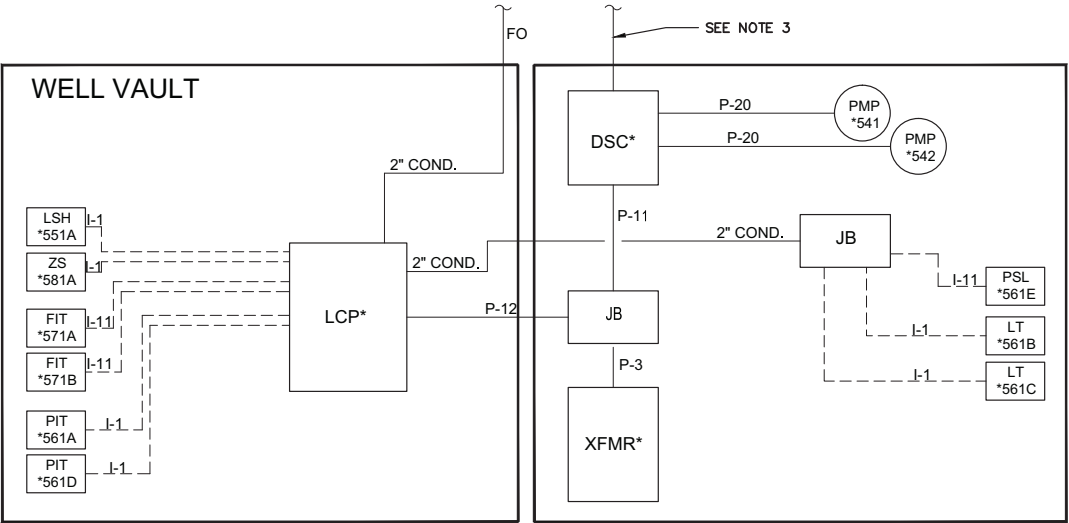

EXTRACTON WELL VAULT RISER DIAGRAM

NOT TO SCALE

FOLD

C

NOTES:

- CONDUIT ROUTING WITHIN VAULTS TO BE DETERMINED BY CONTRACTOR AND APPROVED BY ENGINEER.
- *** IS A PLACEHOLDER FOR THE LOCATION ID. SEE DESCRIPTION BELOW FOR FULL LOCATION ID NUMBER.
- REFER TO CONDUIT AND CABLE SCHEDULES AND SINGLE LINE DIAGRAMS ON SHEETS E-00-20 FOR VAULT MAIN POWER FEED CONDUIT AND WIRE SIZES.

LEGEND

- CP CONTROL PANEL
DSC DISCONNECT
JB JUNCTION BOX
P POWER
I INSTRUMENTATION
C CABLE (POWER)
FO FIBER OPTIC
XFMR TRANSFORMER
----- MULTICONDUCTOR SHIELDED CABLE

NODE WELL VAULT
TYPE WELL ID
DSC-xx-IRZxx-x

B

A

WELLS RISER DIAGRAM CONDUCTOR SCHEDULE			
SYMBOL	WIRE TYPE, SIZE, AND QTY.	CONDUCTOR OR CABLE TYPE	CONDUIT SIZE (INCHES)
P-1A	REFER TO SINGLE LINE DIAGRAM.		
P-1B			
P-11	(2)#12 BLK, (2)#12 GRN, (7)#14YEL, (1)#14WHT	XHHW	1
P-12	(1)#12RED, (1)#12WHT, (1)#12GRN, (7)#14YEL, (1)#14WHT	XHHW	1
P-2	(5) #12 BLK, (3) #12 GRN, (14)#14YEL, (2)#14WHT	XHHW	2
P-20	(3) #12 BLK, (1) #12 GRN	XHHW	3/4"
P-3	(2)#12BLK, (2)#12GRN, (1)#12RED, (1)#12WHT	XHHW	1
P-4	(3) #12 BLK, (1) #12 GRN, (7)#14YEL, (1)#14WHT	XHHW	1
P-5	(1)#12RED, (1)#12WHT, (1)#12GRN, (4)14YEL, (2)#14WHT	XHHW	1
FO	MULTIMODE FIBER OPTIC		2
I-1	(1) #16, 2 CONDUCTOR SHIELDED CABLE	BELDEN 9952	3/4"
I-11	(1) #16, 4 CONDUCTOR SHIELDED CABLE	BELDEN 9954	3/4"
I-17	(1) #18, 7 CONDUCTOR SHIELDED CABLE	BELDEN 5305FE	3/4"
C-1	SOW CABLE (1)#16BLK, (1)#16WHT, (1)#16GRN	XHHW	3/4"
NOTE:	THIS SCHEDULE APPLIES TO ALL VAULT RISER DIAGRAMS. SOME OF THE SYMBOLS MAY NOT BE USED ON THIS DRAWING.		

FOLD



--	--	

APPROVED BY	SO
JEF	JPB
DESIGNED BY	DSGN
DRAWN BY	AJW
CHKD BY	JPB
OK BY	JEF
DATE	09/08/14
SCALE	

TOPOCK GROUNDWATER REMEDIATION PROJECT
IRZ DUAL SCREEN
EXTRACTION WELL
ELECTRICAL PLAN
PACIFIC GAS AND ELECTRIC COMPANY
SAN FRANCISCO, CALIFORNIA

- DRAFT -
NOT FOR
CONSTRUCTION


MICROFILM	
BILL OF MATL	
DWG LIST	
SUPSDS	
SUPSD BY	
SHEET NO.	of SHEETS
E-04-02	1

N1808

FOLD


FOLD

FOLD

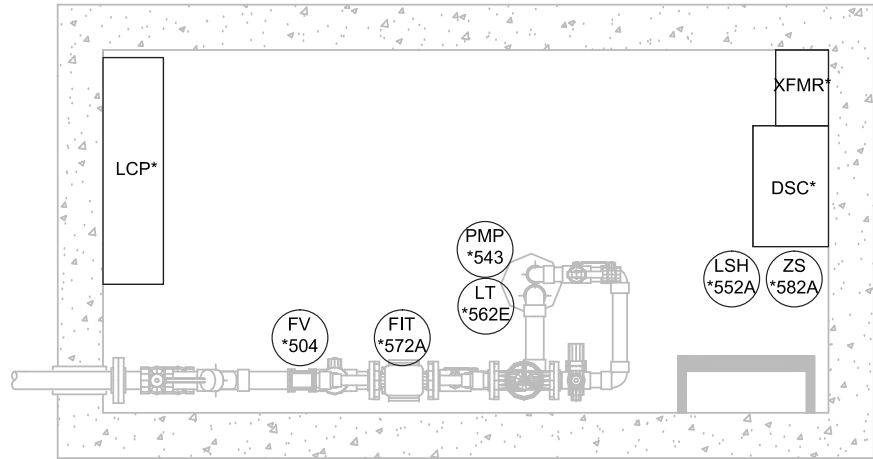

WELL VAULT ELECTRICAL AND INSTRUMENTATION PLAN

1" = 1'-0"

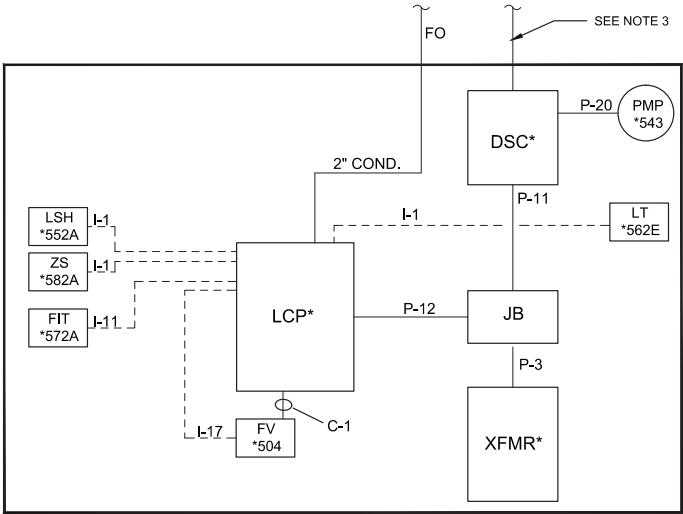

WELL VAULT RISER DIAGRAM

NOT TO SCALE

NOTES:

1. CONDUIT ROUTING WITHIN VAULTS TO BE DETERMINED BY CONTRACTOR AND APPROVED BY ENGINEER.
2. "*" IS A PLACEHOLDER FOR THE LOCATION ID. SEE DESCRIPTION BELOW FOR FULL LOCATION ID NUMBER.
3. REFER TO CONDUIT AND CABLE SCHEDULES AND SINGLE LINE DIAGRAMS ON SHEETS E-00-12 THROUGH E-00-20 FOR VAULT MAIN POWER FEED CONDUIT AND WIRE SIZES.

LEGEND

- CP CONTROL PANEL
- DSC DISCONNECT
- JB JUNCTION BOX
- P POWER
- I INSTRUMENTATION
- C CABLE (POWER)
- FO FIBER OPTIC
- XFMR TRANSFORMER
- MULTICONDUCTOR SHIELDED CABLE

NODE WELL VAULT
TYPE WELL ID
DSC-xx-IRZxx-x

WELLS RISER DIAGRAM CONDUCTOR SCHEDULE			
SYMBOL	WIRE TYPE, SIZE, AND QTY.	CONDUCTOR OR CABLE TYPE	CONDUIT SIZE (INCHES)
P-1A	REFER TO SINGLE LINE DIAGRAM.		
P-1B			
P-11	(2)#12 BLK, (2)#12 GRN, (7)#14YEL, (1)#14WHT	XHHW	1
P-12	(1)#12RED, (1)#12WHT, (1)#12GRN, (7)#14YEL, (1)#14WHT	XHHW	1
P-2	(5) #12 BLK, (3) #12 GRN, (14)#14YEL, (2)#14WHT	XHHW	2
P-20	(3) #12 BLK, (1) #12 GRN	XHHW	3/4"
P-3	(2)#12BLK, (2)#12GRN, (1)#12RED, (1)#12WHT	XHHW	1
P-4	(3) #12 BLK, (1) #12 GRN, (7)#14YEL, (1)#14WHT	XHHW	1
P-5	(1)#12RED, (1)#12WHT, (1)#12GRN, (4)14YEL, (2)#14WHT	XHHW	1
FO	MULTIMODE FIBER OPTIC		2
I-1	(1) #16, 2 CONDUCTOR SHIELDED CABLE	BELDEN 9952	3/4"
I-11	(1) #16, 4 CONDUCTOR SHIELDED CABLE	BELDEN 9954	3/4"
I-17	(1) #18, 7 CONDUCTOR SHIELDED CABLE	BELDEN 5305FE	3/4"
C-1	SOW CABLE (1)#16BLK, (1)#16WHT, (1)#16GRN	XHHW	3/4"
NOTE:	THIS SCHEDULE APPLIES TO ALL VAULT RISER DIAGRAMS. SOME OF THE SYMBOLS MAY NOT BE USED ON THIS DRAWING.		

TOPOCK GROUNDWATER REMEDIATION PROJECT

NTH IRZ SINGLE SCREEN INJECTION WELL

ELECTRICAL PLAN

GAS TRANSMISSION & DISTRIBUTION

PACIFIC GAS AND ELECTRIC COMPANY

SAN FRANCISCO, CALIFORNIA


APPROVED BY	SO
JEF	SUPV JPB
	DSGN KLD
	DWN LUK
	CHKD JPB
	OK JEF
DATE	09/08/14
SCALES	1" = 1'-0"

REVISIONS										REVISIONS									
NO.	DATE	DESCRIPTION	GM/SPEC	DWN	CHKD	SUPV	APVD BY	NO.	DATE	DESCRIPTION	GM/SPEC	DWN	CHKD	SUPV	APVD BY				
1	09/08/14	PRE-FINAL (90%) DESIGN						LUK	KLD	JPB	JEF								
0	04/05/13	INTERMEDIATE (60%) DESIGN						LUK	KLD	JPB	JEF								




- DRAFT -
NOT FOR
CONSTRUCTION

MICROFILM	
BILL OF MATL	
DWG LIST	
SUPSDS	
SUPSD BY	
SHEET NO.	of
E-04-03	REV 1

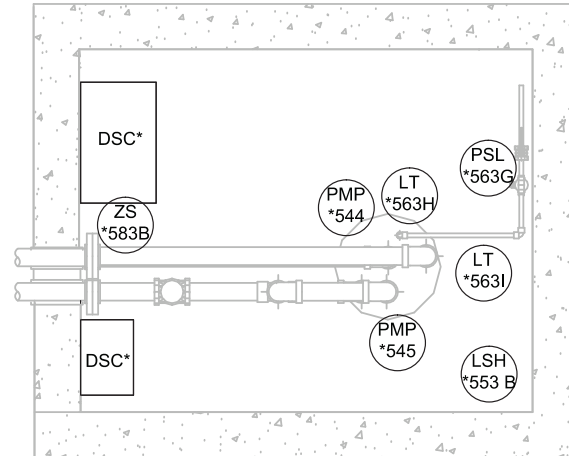

- NODE WELL VAULT
 TYPE WELL ID
 DSC-xx-IRZxx-x
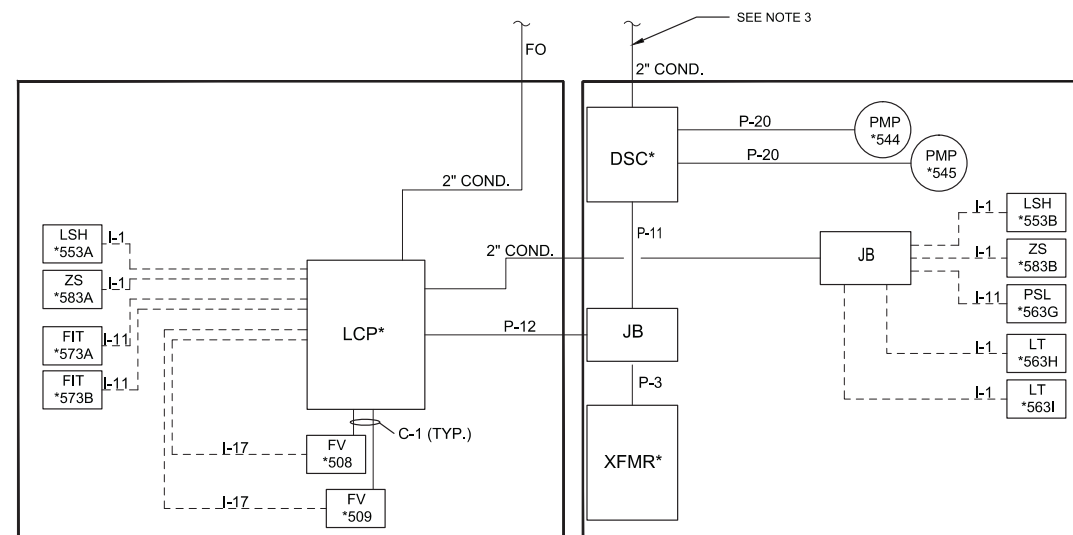
$$1'' = 1'' - 0''$$


WELLS RISER DIAGRAM CONDUCTOR SCHEDULE			
SYMBOL	WIRE TYPE, SIZE, AND QTY.	CONDUCTOR OR CABLE TYPE	CONDUIT SIZE (INCHES)
P-1A	REFER TO SINGLE LINE DIAGRAM.		
P-1B			
P-11	(2)#12 BLK, (2)#12 GRN, (7)#14YEL, (1)#14WHT	XHHW	1
P-12	(1)#12RED, (1)#12WHT, (1)#12GRN, (7)#14YEL, (1)#14WHT	XHHW	1
P-2	(5)#12 BLK, (3)#12 GRN, (14)#14YEL, (2)#14WHT	XHHW	2
P-20	(3)#12 BLK, (1)#12 GRN	XHHW	3/4"
P-3	(2)#12BLK, (2)#12GRN, (1)#12RED, (1)#12WHT	XHHW	1
P-4	(3)#12 BLK, (1)#12 GRN, (7)#14YEL, (1)#14WHT	XHHW	1
P-5	(1)#12RED, (1)#12WHT, (1)#12GRN, (4)14YEL, (2)#14WHT	XHHW	1
FO	MULTI-MODE FIBER OPTIC		2
I-1	(1)#16, 2 CONDUCTOR SHIELDED CABLE	BELDEN 9952	3/4"
I-11	(1)#16, 4 CONDUCTOR SHIELDED CABLE	BELDEN 9954	3/4"
I-17	(1)#18, 7 CONDUCTOR SHIELDED CABLE	BELDEN 5305FE	3/4"
C-1	SOW CABLE (1)#16BLK, (1)#16WHT, (1)#16GRN	XHHW	3/4"
NOTE:	THIS SCHEDULE APPLIES TO ALL VAULT RISER DIAGRAMS. SOME OF THE SYMBOLS MAY NOT BE USED ON THIS DRAWING.		

NOT TO SCALE



											APPROVED BY				SO	
											JEF				SUPV JPI	
															DSGN KLD	
															DWN LUH	
															CHK JPI	
															OK JEF	
															DATE 09/08/14	
															SCALES 1" = 1'-0"	

TOPOCK GROUNDWATER REMEDIATION PROJECT
IRZ DUAL SCREEN
INJECTION WELL
ELECTRICAL PLAN
GAS TRANSMISSION & DISTRIBUTION
PACIFIC GAS AND ELECTRIC COMPANY
SAN FRANCISCO, CALIFORNIA

- DRAFT -
NOT FOR
CONSTRUCTION

MICROFILM		
BILL OF MATL		
DWG LIST		
SUPSDS		
SUPSD BY		
SHEET NO.	of	SHEETS
E-04-04		REV 1




3. REFER TO CONDUIT AND CABLE SCHEDULES AND SINGLE LINE DIAGRAMS ON SHEETS E-00-12 THROUGH E-00-20 FOR VAULT MAIN POWER FEED CONDUIT AND WIRE SIZES.

CP	CONTROL PANEL
DSC	DISCONNECT
JB	JUNCTION BOX
P	POWER
I	INSTRUMENTATION
C	CABLE (POWER)
FO	FIBER OPTIC
XFMR	TRANSFORMER

----- MULTICONDUCTOR
SHIELDED CABLE

TYPE NODE WELL ID WELL VAULT

DSC-xx-IRZxx-x

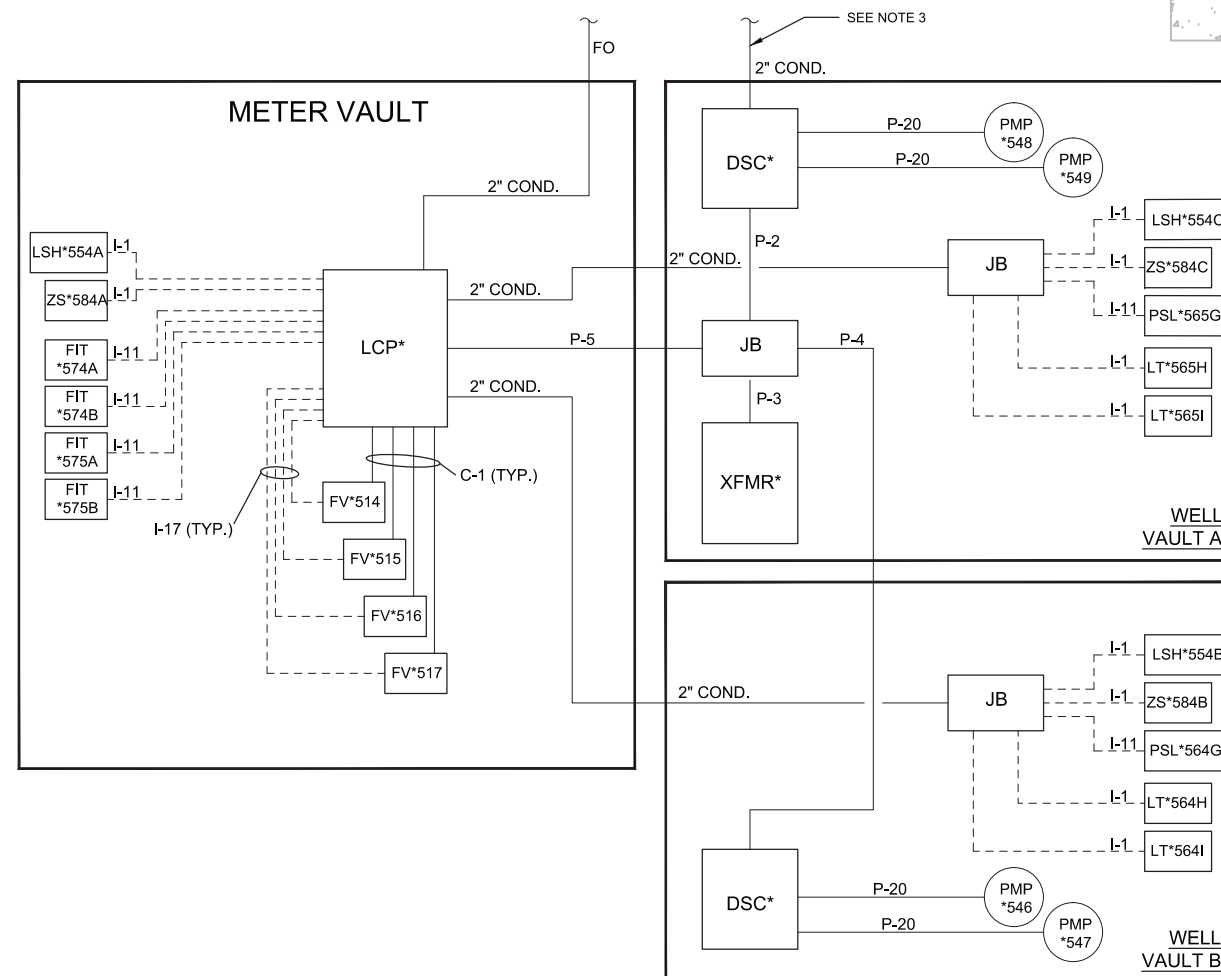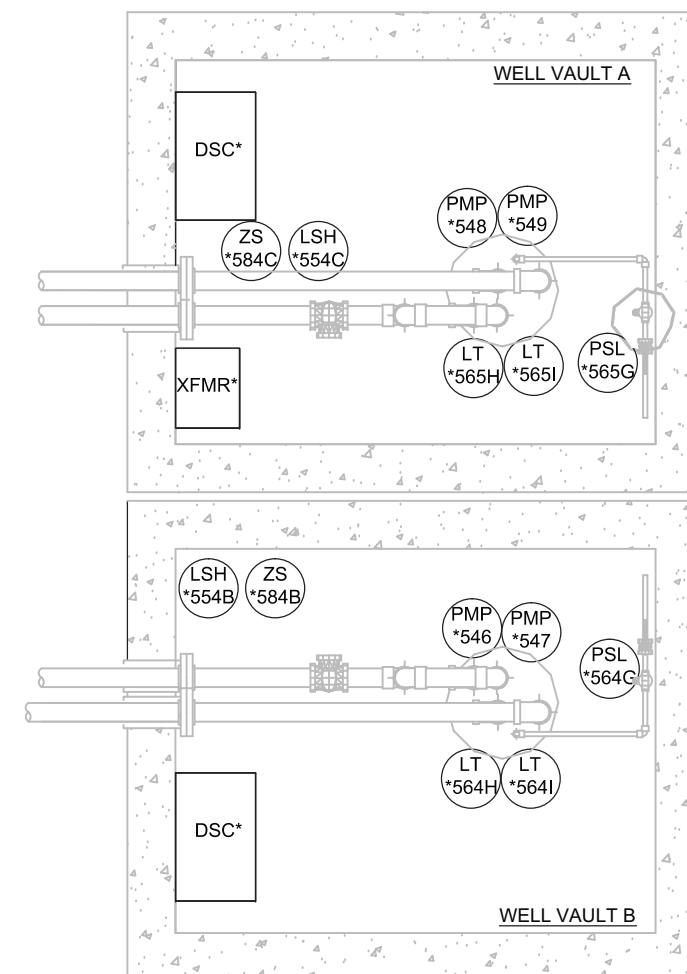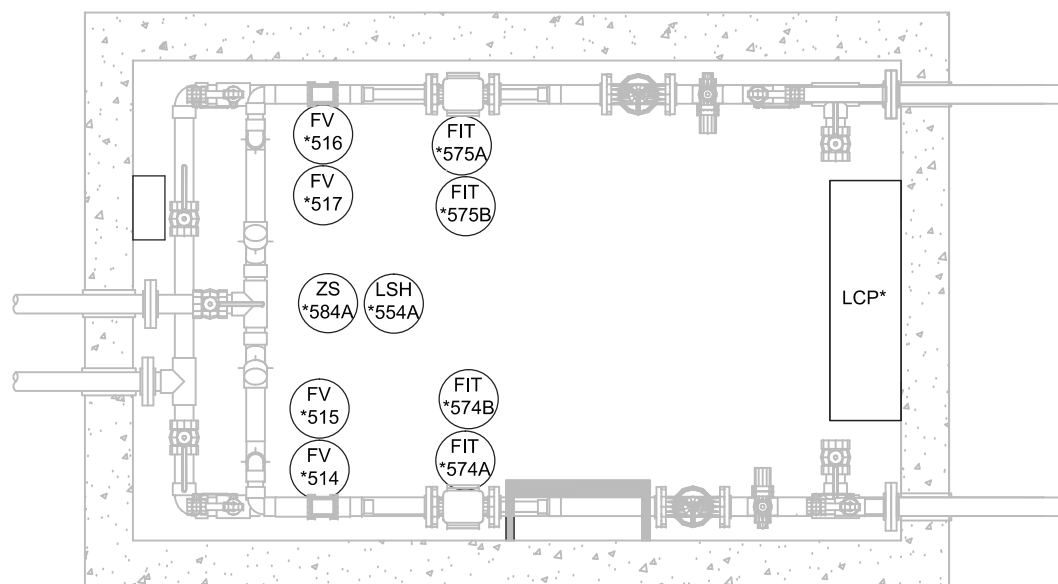

NOT TO SCALE

$$1'' = 1'' - 0''$$

WELLS RISER DIAGRAM CONDUCTOR SCHEDULE			
SYMBOL	WIRE TYPE, SIZE, AND QTY.	CONDUCTOR OR CABLE TYPE	CONDUIT SIZE (INCHES)
P-1A	REFER TO SINGLE LINE DIAGRAM.		
P-1B			
P-11	(2)#12 BLK, (2)#12 GRN, (7)#14YEL, (1)#14WHT	XHHW	1
P-12	(1)#12RED, (1)#12WHT, (1)#12GRN, (7)#14YEL, (1)#14WHT	XHHW	1
P-2	(5)#12 BLK, (3)#12 GRN, (14)#14YEL, (2)#14WHT	XHHW	2
P-20	(3)#12 BLK, (1)#12 GRN	XHHW	3/4"
P-3	(2)#12BLK, (2)#12GRN, (1)#12RED, (1)#12WHT	XHHW	1
P-4	(3)#12 BLK, (1)#12 GRN, (7)#14YEL, (1)#14WHT	XHHW	1
P-5	(1)#12RED, (1)#12WHT, (1)#12GRN, (4)14YEL, (2)#14WHT	XHHW	1
FO	MULTI-MODE FIBER OPTIC		
I-1	(1)#16, 2 CONDUCTOR SHIELDED CABLE	BELDEN 9952	3/4"
I-11	(1)#16, 4 CONDUCTOR SHIELDED CABLE	BELDEN 9954	3/4"
I-17	(1)#18, 7 CONDUCTOR SHIELDED CABLE	BELDEN 5305FE	3/4"
C-1	SOW CABLE (1)#16BLK, (1)#16WHT, (1)#16GRN	XHHW	3/4"
NOTE:	THIS SCHEDULE APPLIES TO ALL VAULT RISER DIAGRAMS. SOME OF THE SYMBOLS MAY NOT BE USED ON THIS DRAWING.		

- DRAFT -
NOT FOR
CONSTRUCTION

[illegible]


TOPOCK GROUNDWATER REMEDIATION PROJECT
IRZ DUAL SCREEN CLUSTER
INJECTION WELL
ELECTRICAL PLAN
GAS TRANSMISSION & DISTRIBUTION
PACIFIC GAS AND ELECTRIC COMPANY
SAN FRANCISCO, CALIFORNIA

MICROFILM	
BILL OF MATL	
DWG LIST	
SUPSDS	
SUPSD BY	
SHEET NO.	of SHEET
E-04-05	REV 1



MICROFILM		
BILL OF MATL		
DWG LIST		
SUPSDS		
SUPSD BY		
SHEET NO.	of	SHEETS
I-04-01		REV 1

[illegible]

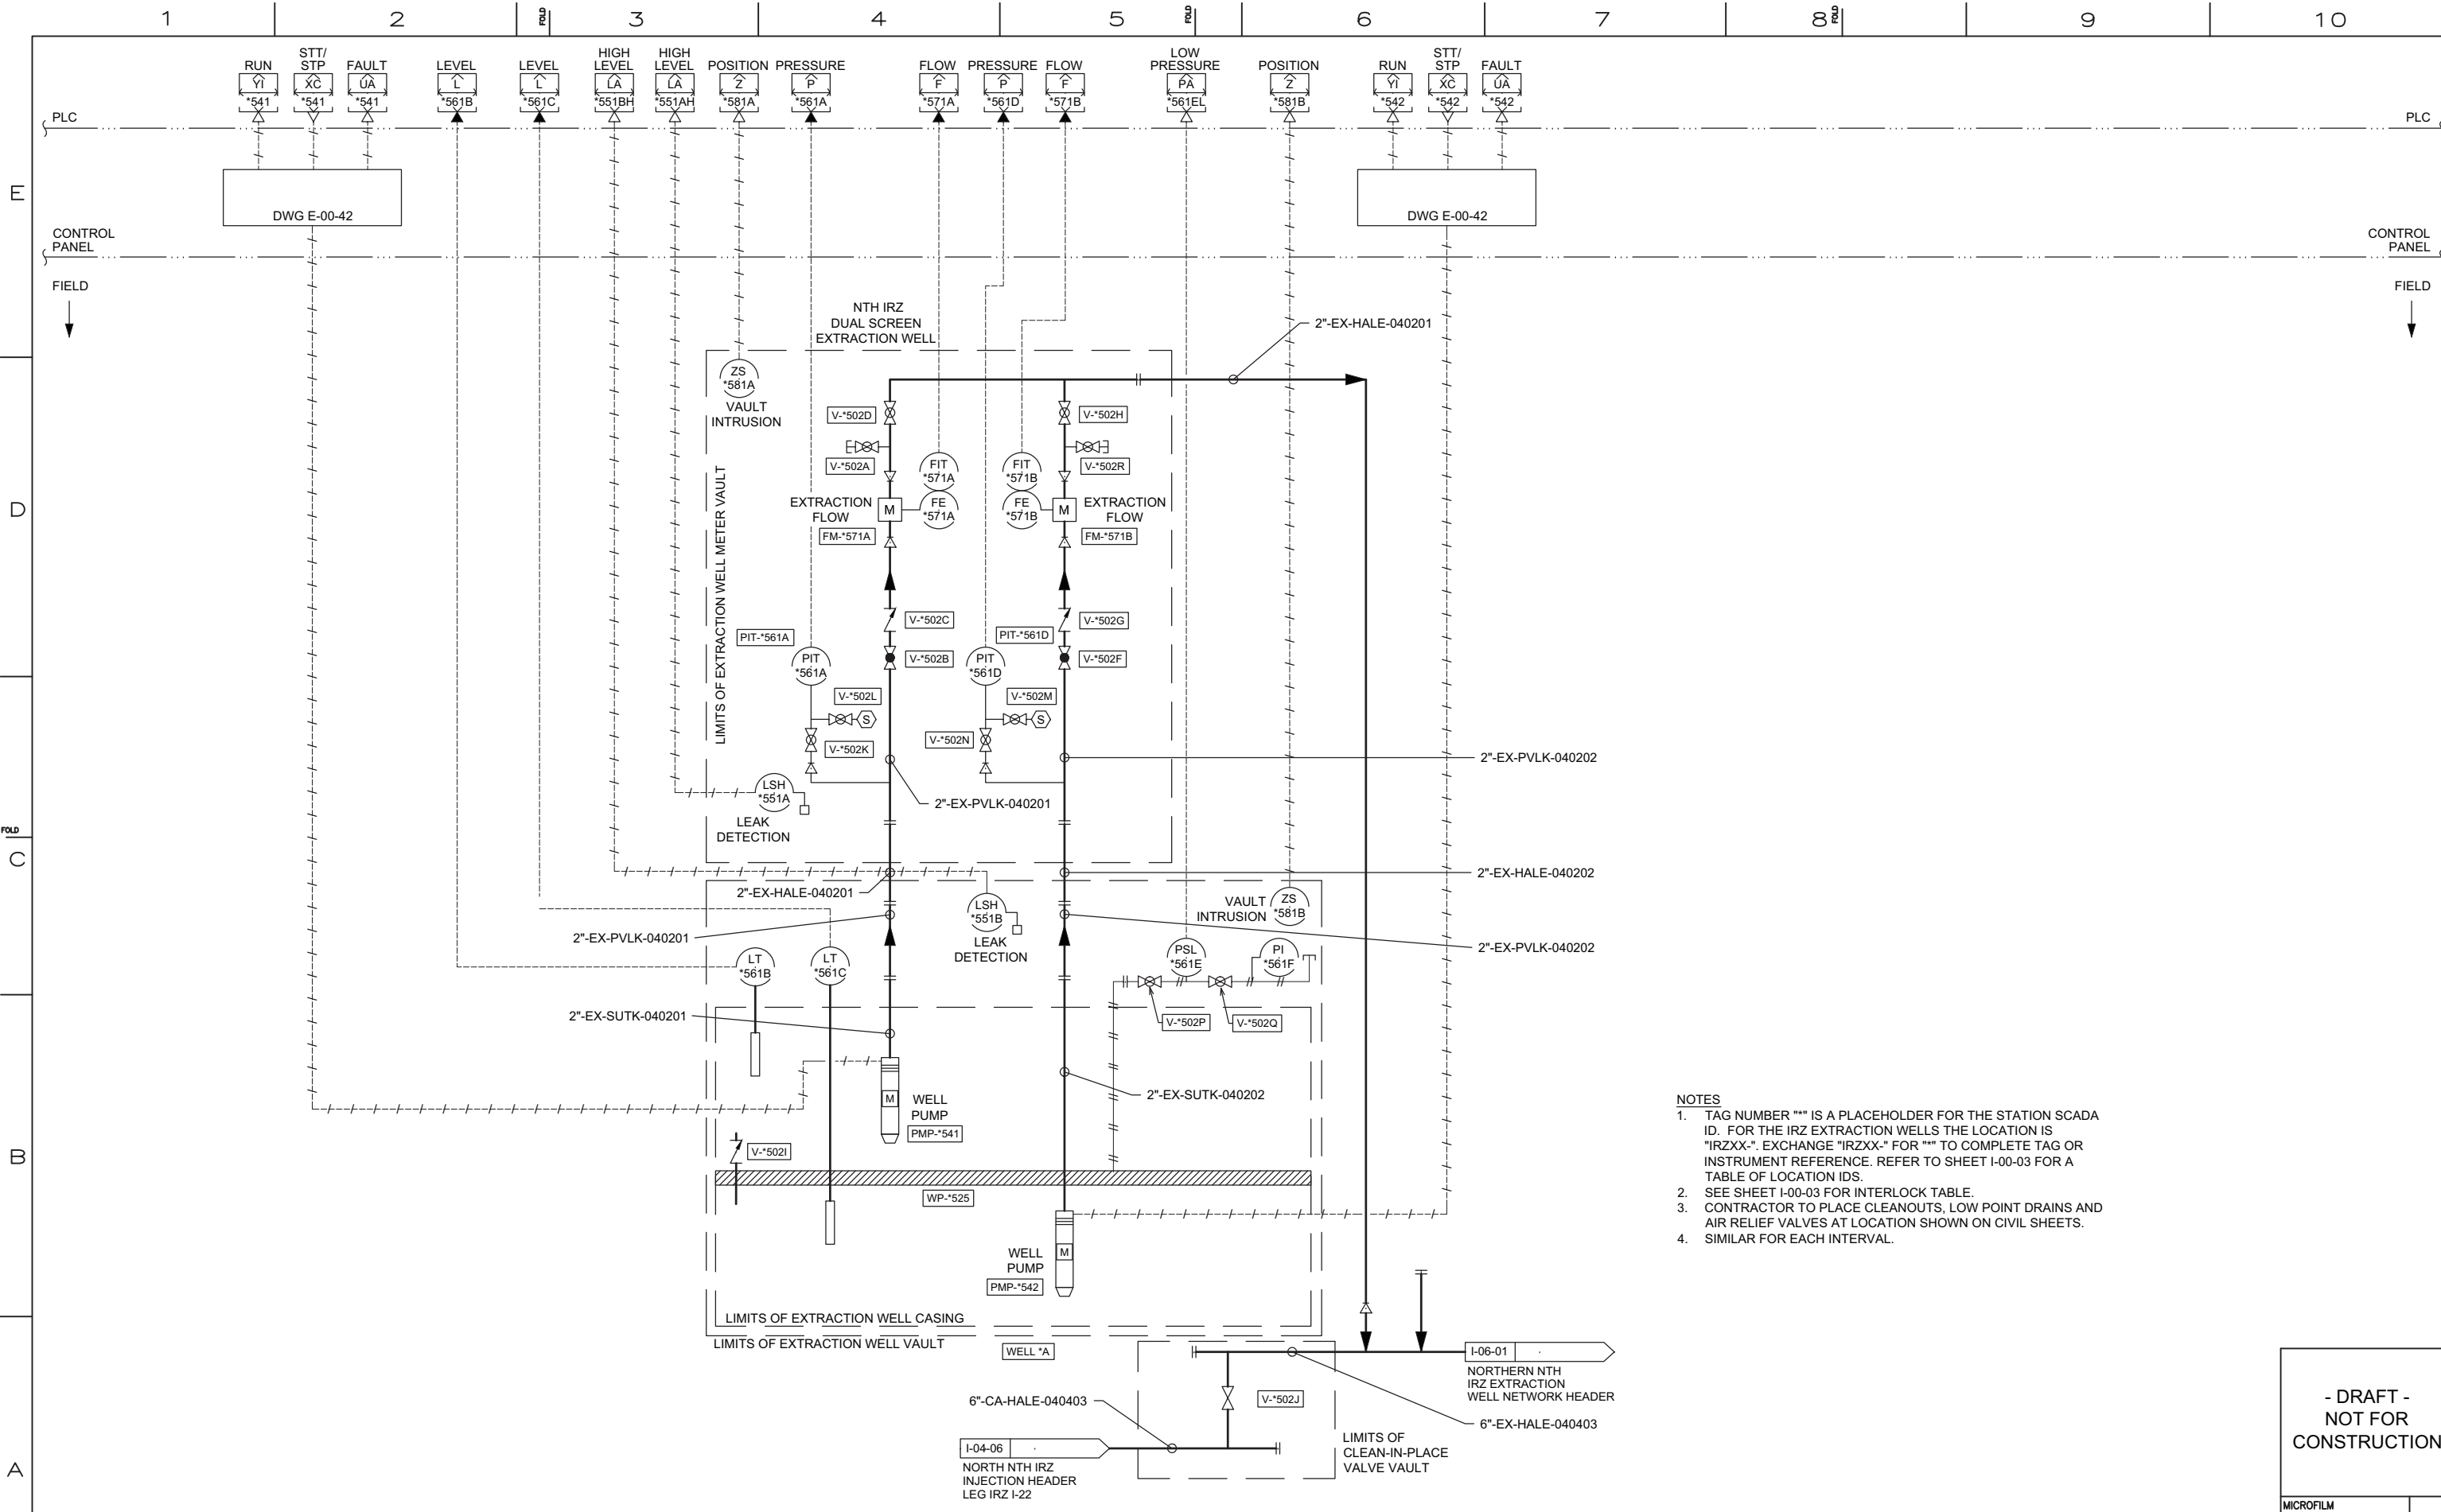

- NOTES
1. TAG NUMBER "" IS A PLACEHOLDER FOR THE STATION SCADA ID. FOR THE IRZ EXTRACTION WELLS THE LOCATION IS "IRZXX-". EXCHANGE "IRZXX-" FOR "" TO COMPLETE TAG OR INSTRUMENT REFERENCE. REFER TO SHEET I-00-03 FOR A TABLE OF LOCATION IDS.
 2. SEE SHEET I-00-03 FOR INTERLOCK TABLE.
 3. CONTRACTOR TO PLACE CLEANOUTS, LOW POINT DRAINS AND AIR RELIEF VALVES AT LOCATION SHOWN ON CIVIL SHEETS.
 4. SIMILAR FOR EACH INTERVAL.




	</
--	--	----

APPROVED BY	SO
JEF	SUPV JPB
	DSGN MWM
	DWN MS
	CHKD JPB
	OK JEF
DATE	09/08/14
SCALES	NONE

TOPOCK GROUNDWATER REMEDIATION PROJECT
IRZ DUAL SCREEN EXTRACTION WELLS P&ID
GAS TRANSMISSION & DISTRIBUTION
PACIFIC GAS AND ELECTRIC COMPANY
SAN FRANCISCO, CALIFORNIA

- DRAFT - NOT FOR CONSTRUCTION	
MICROFILM	
BILL OF MATL	
DWG LIST	
SUPSDS	
SUPSD BY	
SHEET NO.	of SHEETS
I-04-02	REV 1

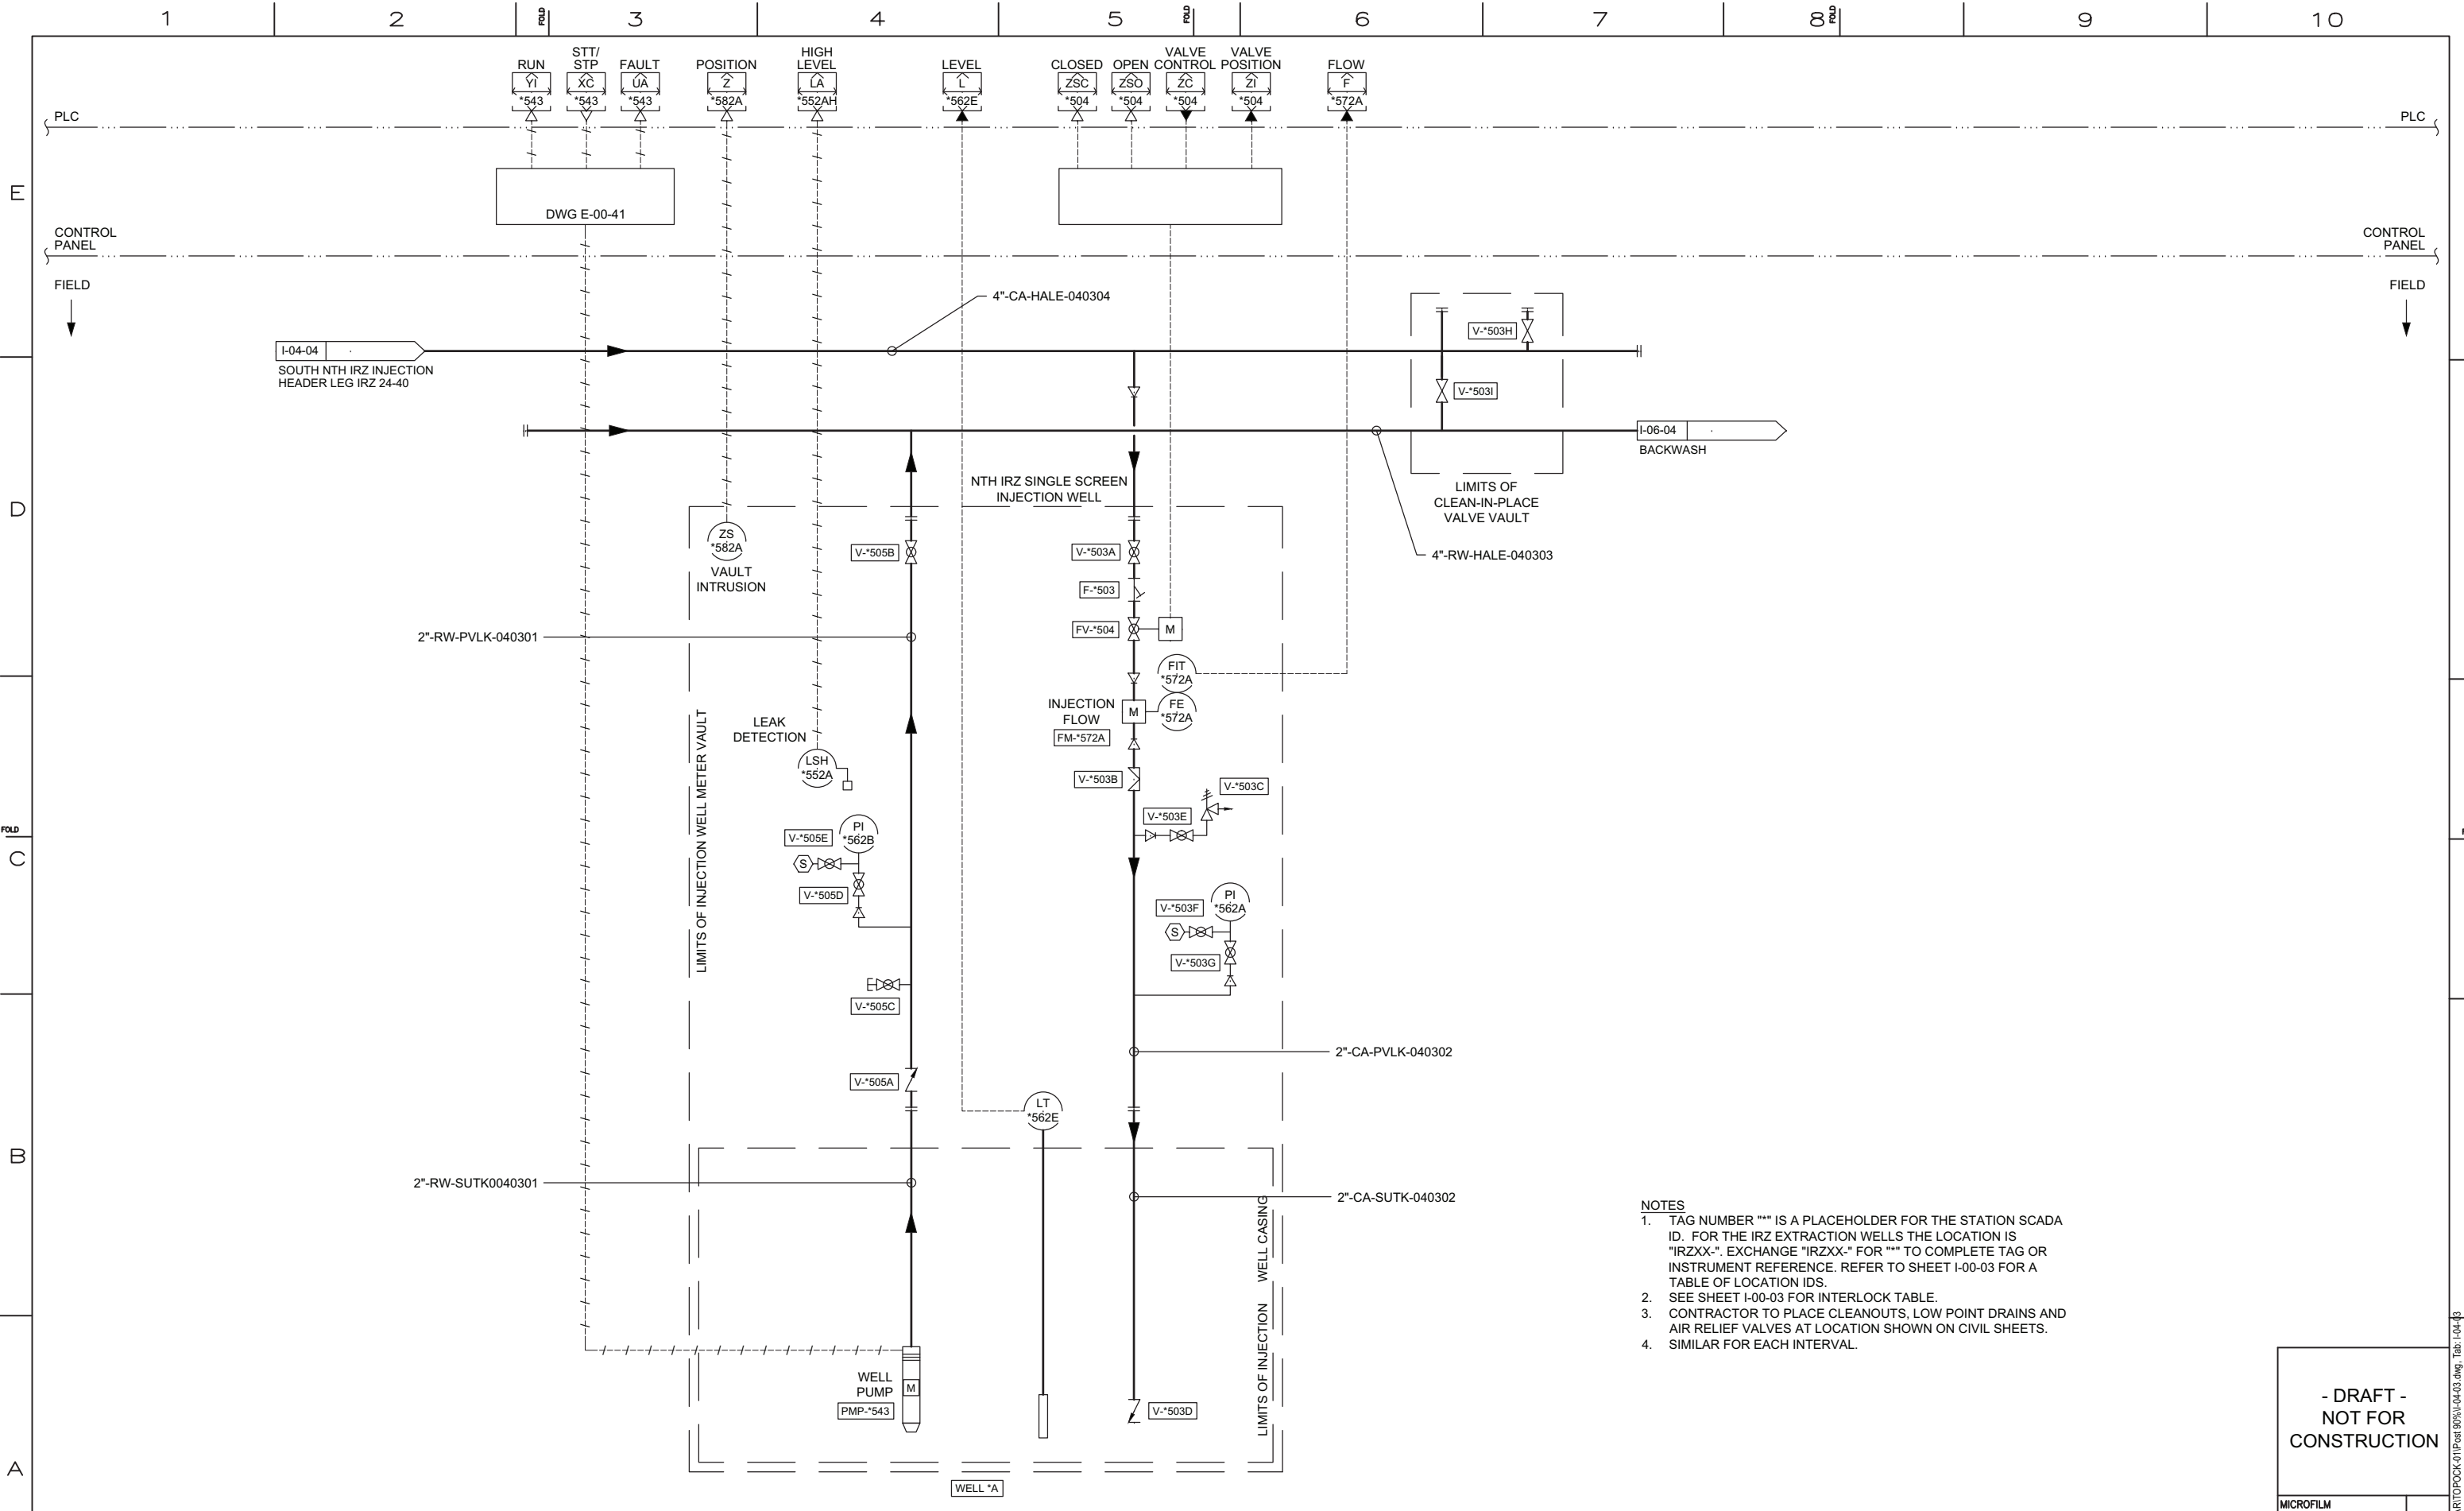

- NOTES
- TAG NUMBER "" IS A PLACEHOLDER FOR THE STATION SCADA ID. FOR THE IRZ EXTRACTION WELLS THE LOCATION IS "IRZXX-". EXCHANGE "IRZXX-" FOR "" TO COMPLETE TAG OR INSTRUMENT REFERENCE. REFER TO SHEET I-00-03 FOR A TABLE OF LOCATION IDS.
 - SEE SHEET I-00-03 FOR INTERLOCK TABLE.
 - CONTRACTOR TO PLACE CLEANOUTS, LOW POINT DRAINS AND AIR RELIEF VALVES AT LOCATION SHOWN ON CIVIL SHEETS.
 - SIMILAR FOR EACH INTERVAL.

- DRAFT -
NOT FOR
CONSTRUCTION



REVISIONS										REVISIONS									
NO.	DATE	DESCRIPTION	GM/SPEC	DWN	CHKD	SUPV	APVD	BY		NO.	DATE	DESCRIPTION	GM/SPEC	DWN	CHKD	SUPV	APVD	BY	
1	09/08/14	PRE-FINAL (90%) DESIGN								1	09/08/14	PRE-FINAL (90%) DESIGN							
0	04/05/13	INTERMEDIATE (60%) DESIGN								0	04/05/13	INTERMEDIATE (60%) DESIGN							


APPROVED BY	SO
JEF	SUPV JPB
	DSGN MWM
	DWN MS
	CHKD JPB
	OK JEF
	DATE 09/08/14
	SCALES NONE

TOPOCK GROUNDWATER REMEDIATION PROJECT

**IRZ SINGLE SCREEN
INJECTION WELLS P&ID**

GAS TRANSMISSION & DISTRIBUTION
PACIFIC GAS AND ELECTRIC COMPANY
SAN FRANCISCO, CALIFORNIA

BILL OF MATL	
DWG LIST	
SUPSDS	
SUPSD BY	
SHEET NO.	of SHEETS
I-04-03	REV 1

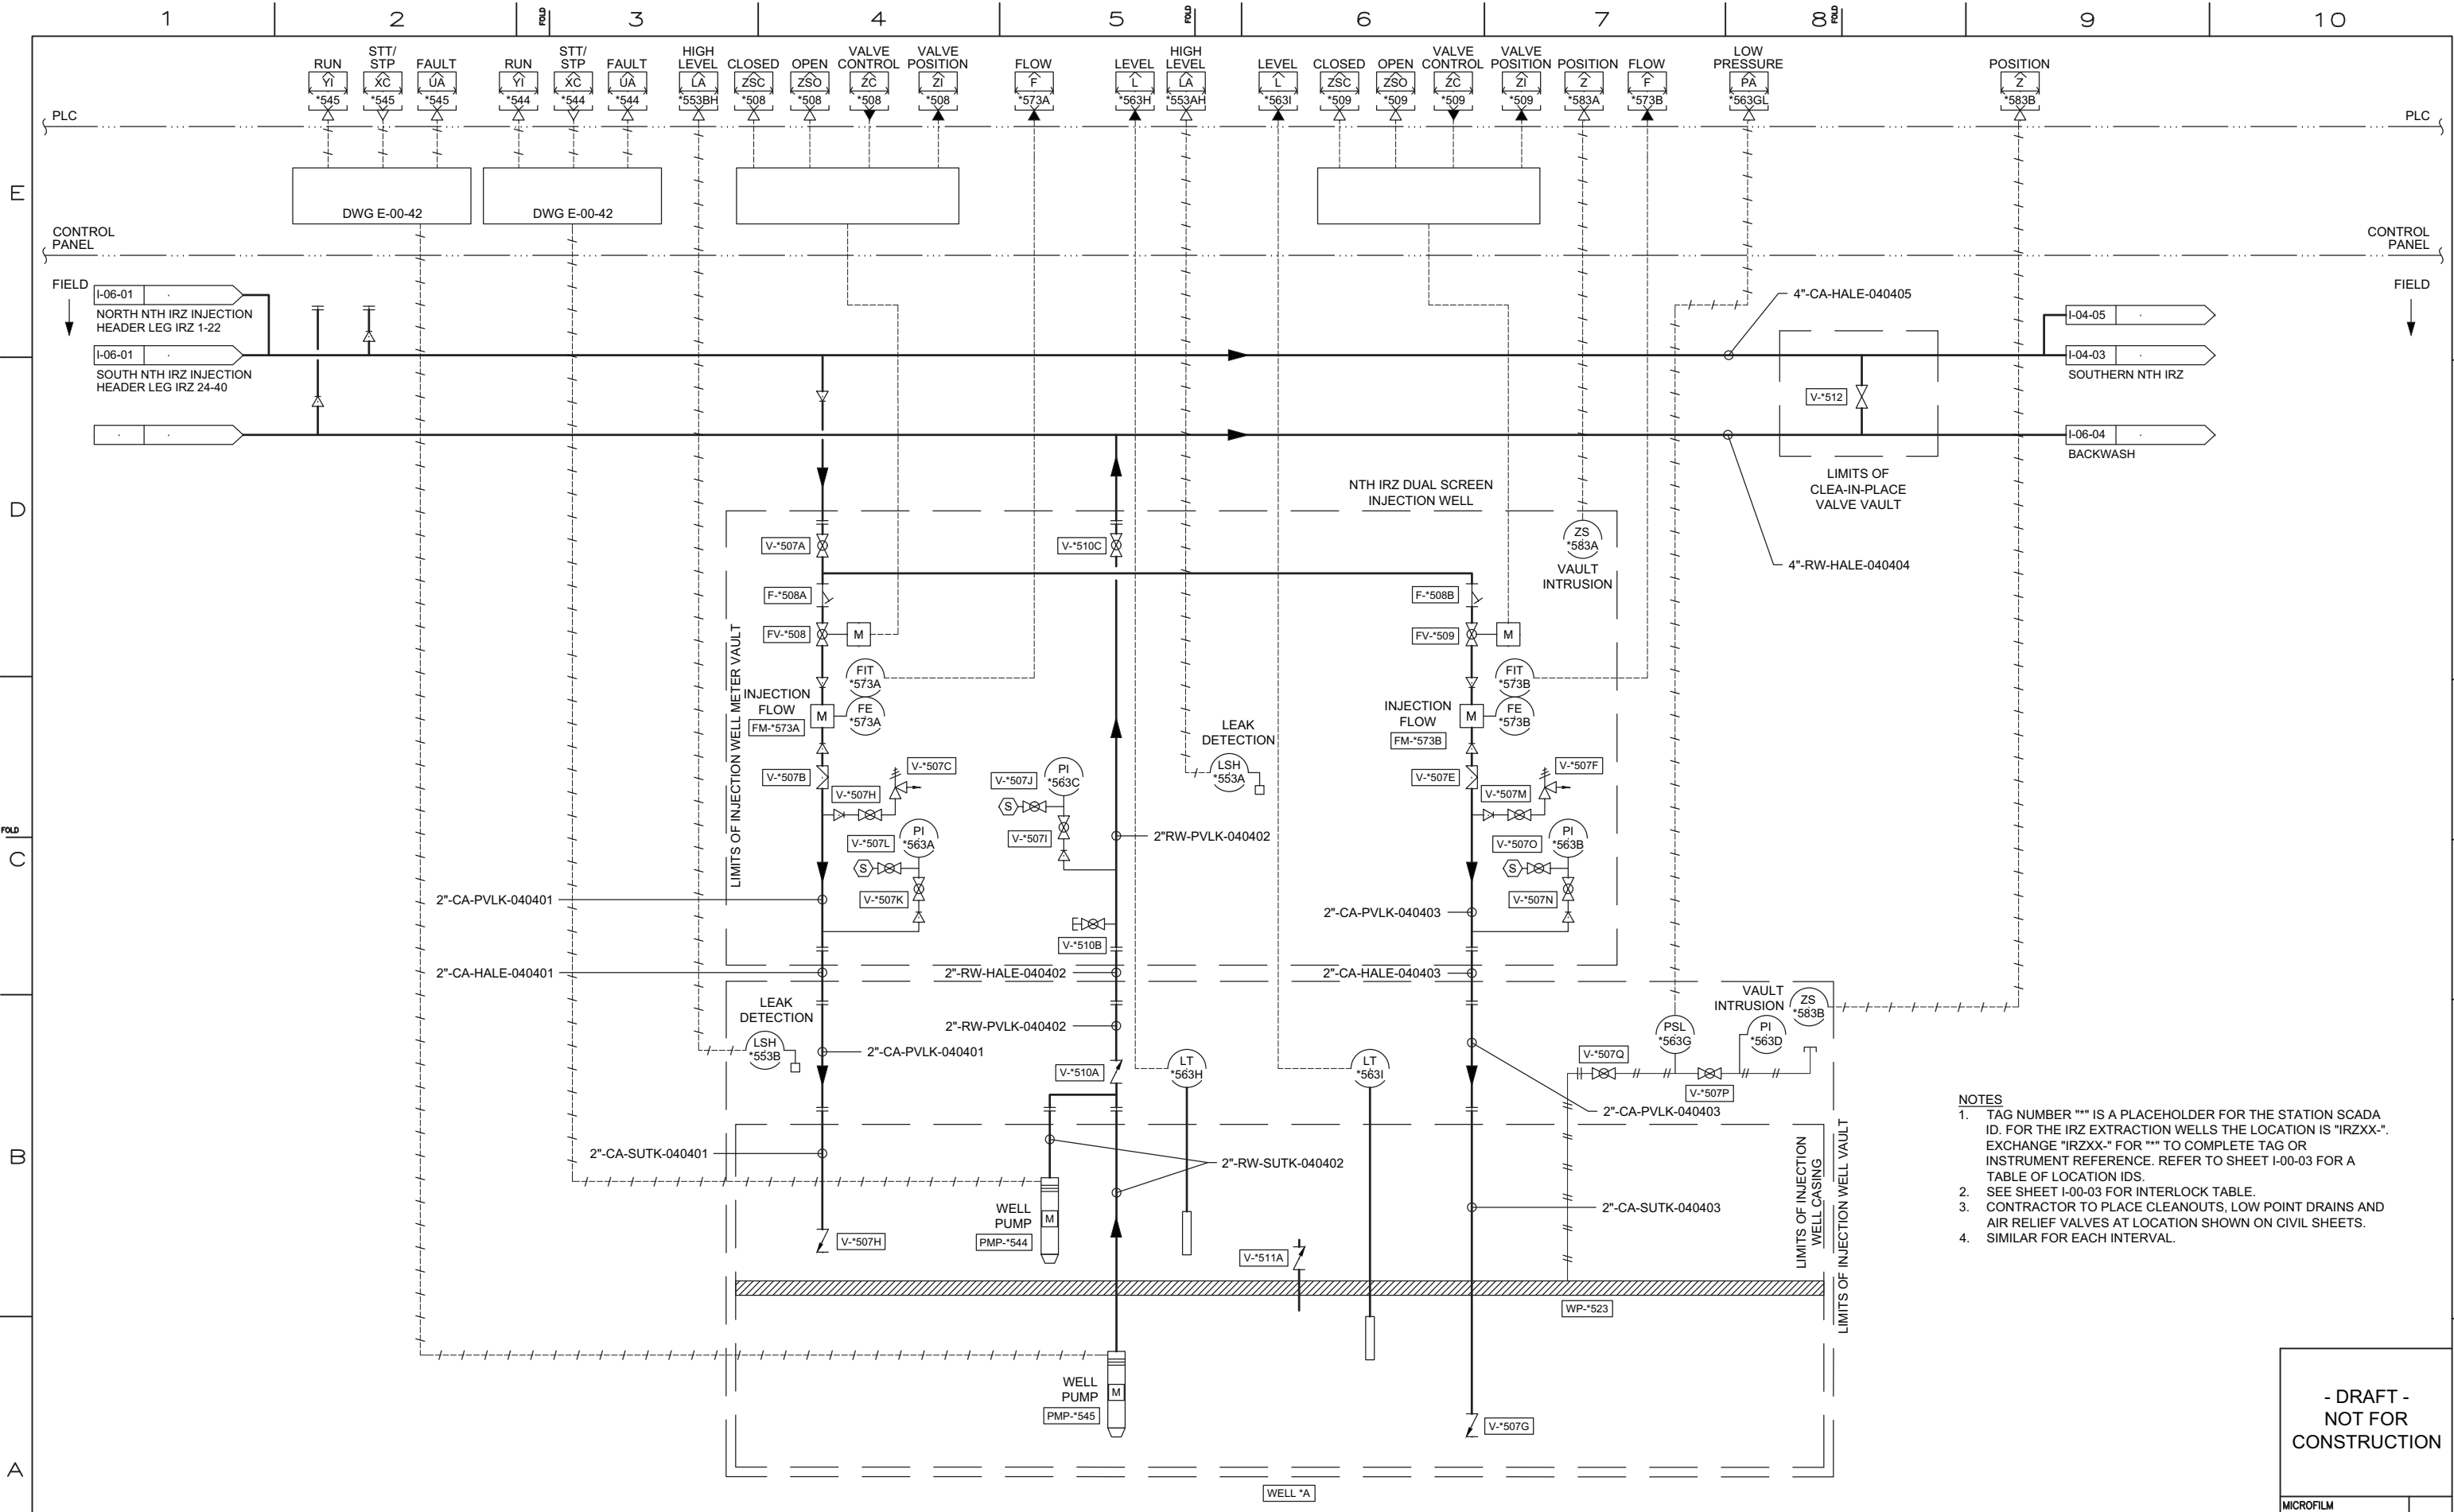

- NOTES
- TAG NUMBER "" IS A PLACEHOLDER FOR THE STATION SCADA ID. FOR THE IRZ EXTRACTION WELLS THE LOCATION IS "IRZXX-". EXCHANGE "IRZXX-" FOR "" TO COMPLETE TAG OR INSTRUMENT REFERENCE. REFER TO SHEET I-00-03 FOR A TABLE OF LOCATION IDS.
 - SEE SHEET I-00-03 FOR INTERLOCK TABLE.
 - CONTRACTOR TO PLACE CLEANOUTS, LOW POINT DRAINS AND AIR RELIEF VALVES AT LOCATION SHOWN ON CIVIL SHEETS.
 - SIMILAR FOR EACH INTERVAL.



REVISIONS										REVISIONS									
NO.	DATE	DESCRIPTION	GM/SPEC	DWN	CHKD	SUPV	APVD	BY		NO.	DATE	DESCRIPTION	GM/SPEC	DWN	CHKD	SUPV	APVD	BY	
1	09/08/14	PRE-FINAL (90%) DESIGN								1	09/08/14	PRE-FINAL (90%) DESIGN							
0	04/05/13	INTERMEDIATE (60%) DESIGN								0	04/05/13	INTERMEDIATE (60%) DESIGN							

APPROVED BY	SO
JEF	SUPV JPB
	DSGN MWM
	DWN MS
	CHKD JPB
	OK JEF
	DATE 09/08/14
	SCALES NONE

TOPOCK GROUNDWATER REMEDIATION PROJECT


**IRZ DUAL SCREEN
INJECTION WELLS P&ID**

GAS TRANSMISSION & DISTRIBUTION
PACIFIC GAS AND ELECTRIC COMPANY
SAN FRANCISCO, CALIFORNIA

- DRAFT -
NOT FOR
CONSTRUCTION

MICROFILM	
BILL OF MATL	
DWG LIST	
SUPSDS	
SUPSD BY	
SHEET NO.	of SHEETS
I-04-04	REV 1

08/27/2014, 11:00, S:\Graphics\ARTOPOCK-GTI\Post 60%\I-04-04.dwg, Tab: I-04-44

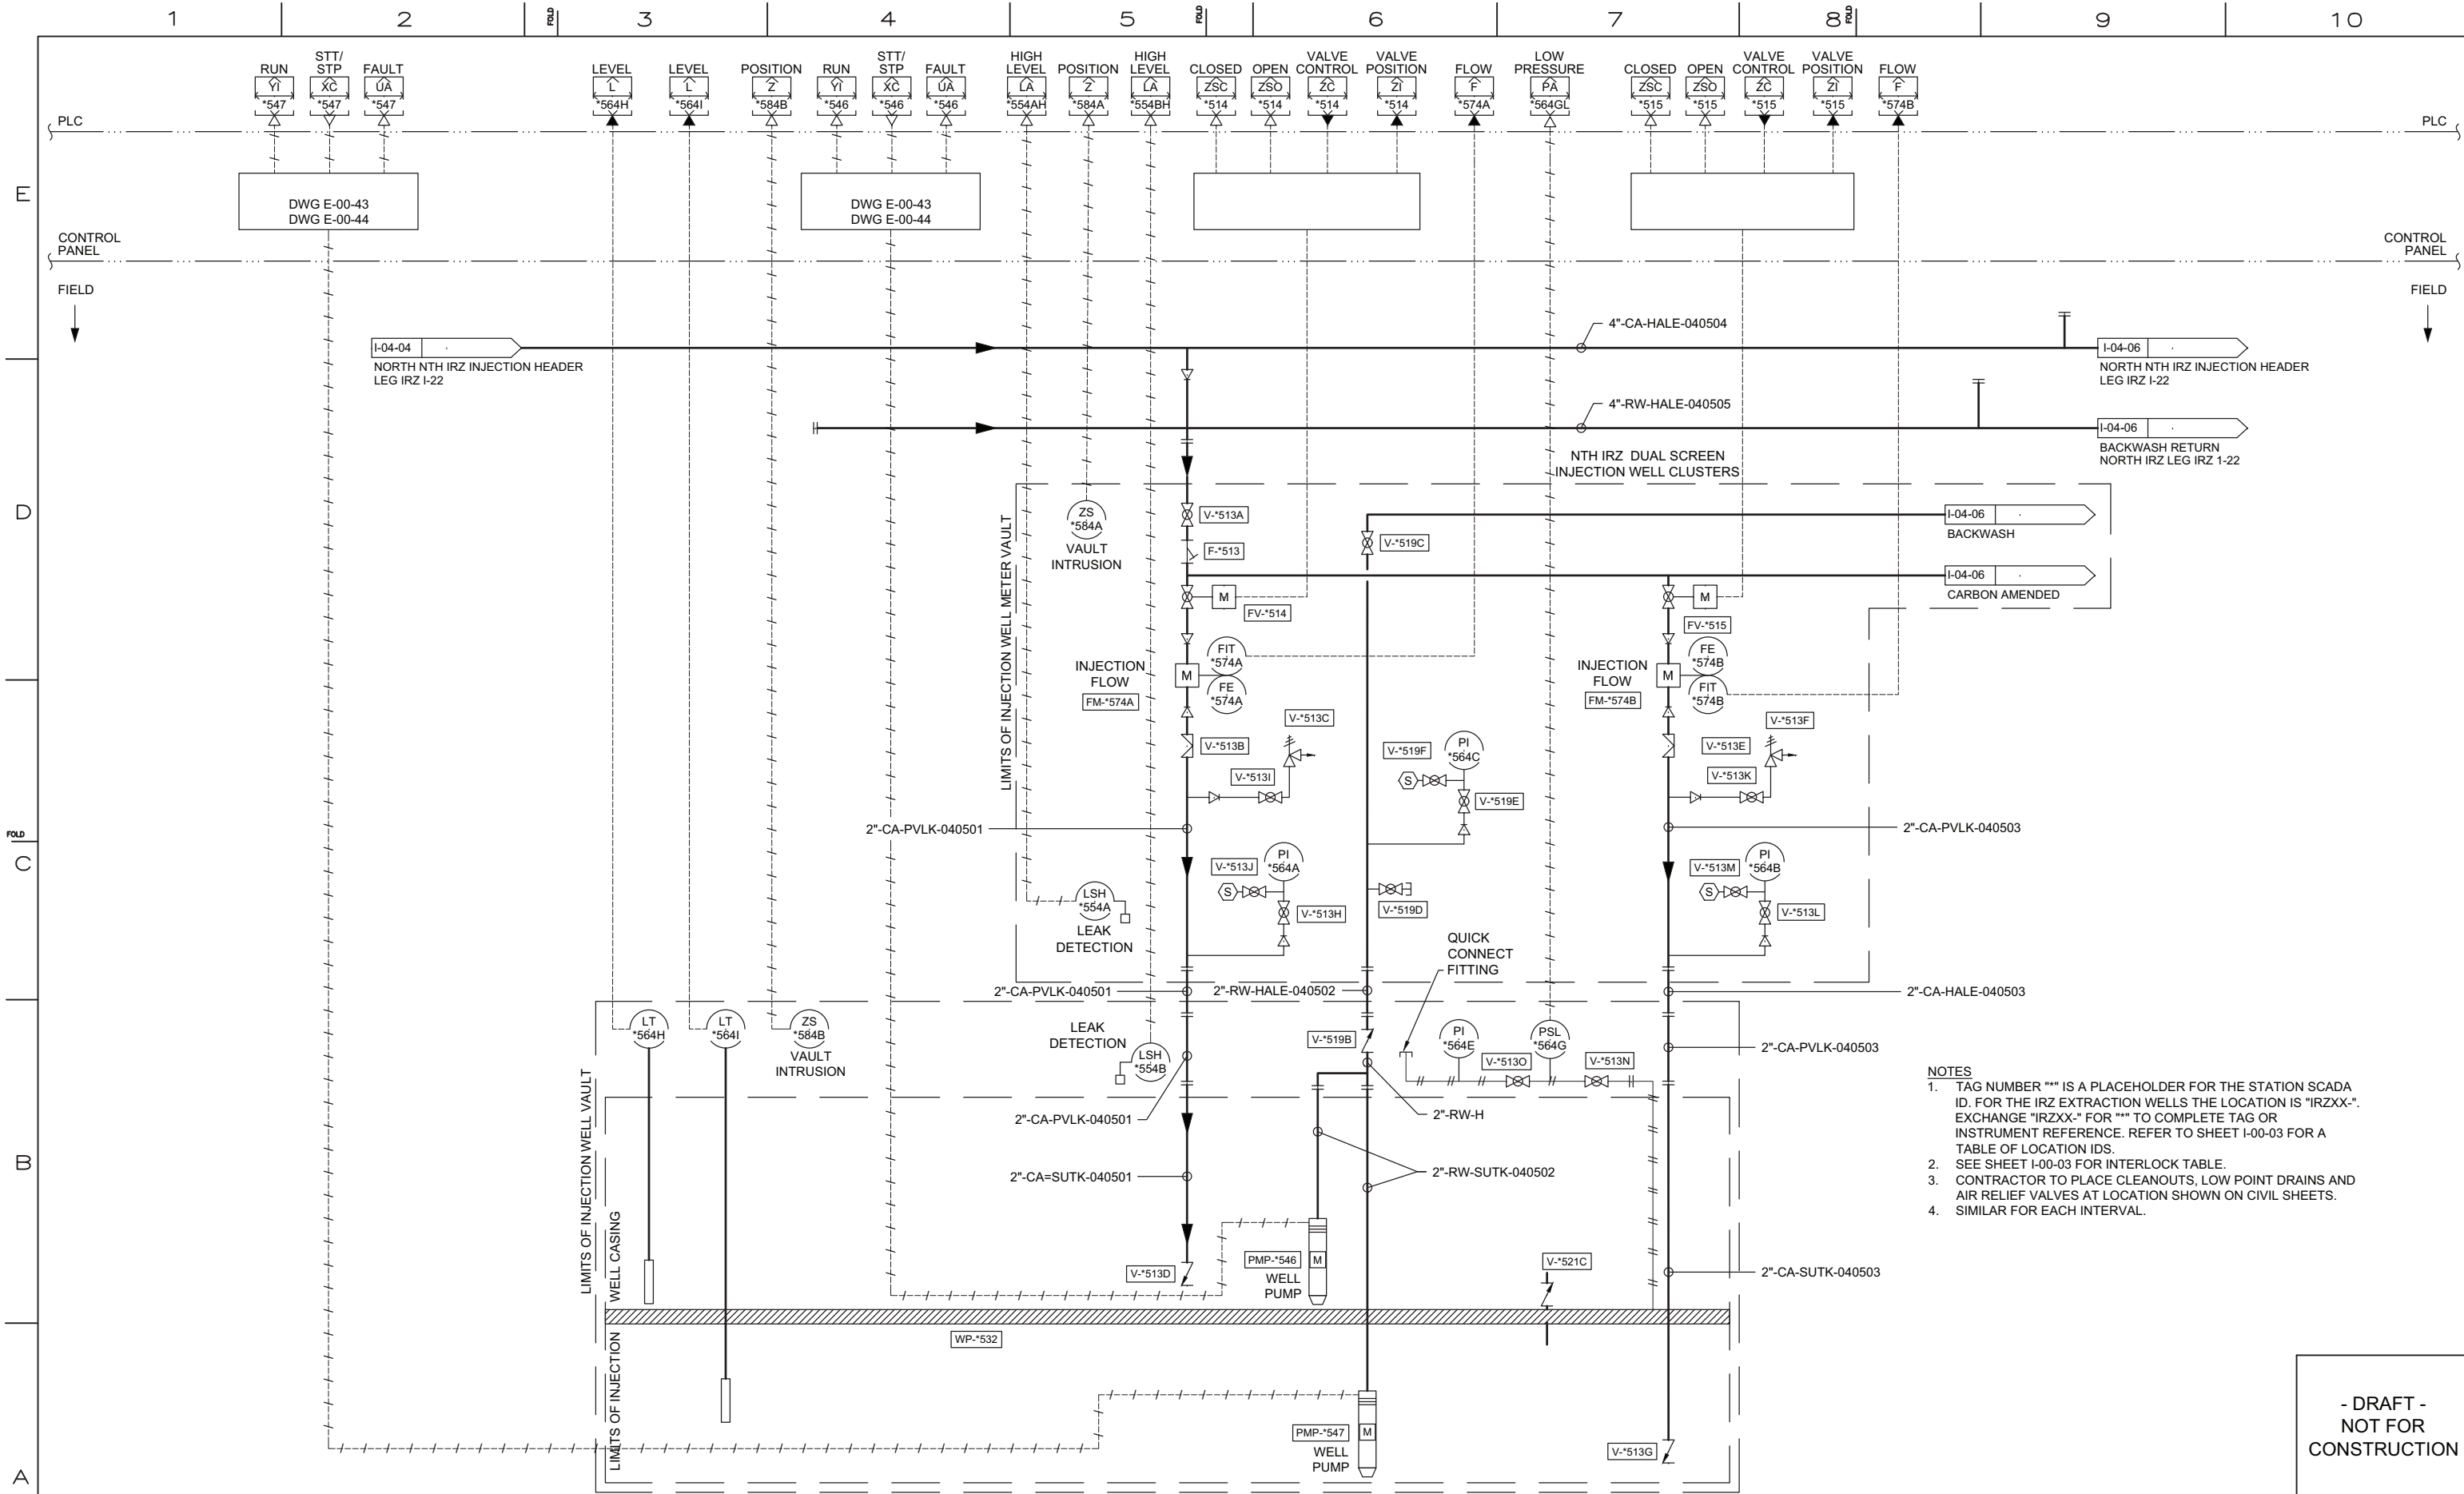


REVISIONS										REVISIONS									
NO.	DATE	DESCRIPTION	GM/SPEC	DWN	CHKD	SUPV	APVD	BY		NO.	DATE	DESCRIPTION	GM/SPEC	DWN	CHKD	SUPV	APVD	BY	
1	09/08/14	PRE-FINAL (90%) DESIGN								1	09/08/14	PRE-FINAL (90%) DESIGN							
0	04/05/13	INTERMEDIATE (60%) DESIGN								0	04/05/13	INTERMEDIATE (60%) DESIGN							

APPROVED BY		SO	
JEF		SUPV	JPB
		DSGN	MWM
		DWN	MS
		CHKD	JPB
		OK	JEF
DATE		09/08/14	
SCALES		NONE	

TOPOCK GROUNDWATER REMEDIATION PROJECT
IRZ DUAL SCREEN CLUSTER
INJECTION WELLS P&ID
SHEET 1 OF 2
GAS TRANSMISSION & DISTRIBUTION
PACIFIC GAS AND ELECTRIC COMPANY
SAN FRANCISCO, CALIFORNIA

- DRAFT - NOT FOR CONSTRUCTION	
MICROFILM	
BILL OF MATL	
DWG LIST	
SUPSDS	
SUPSD BY	
SHEET NO.	of SHEETS
I-04-05	REV 1

08/27/2014, 11:00, S:\Graphics\ARTPOCK-GTI\Post 60%\I-04-05.dwg, Tab: I-04-05

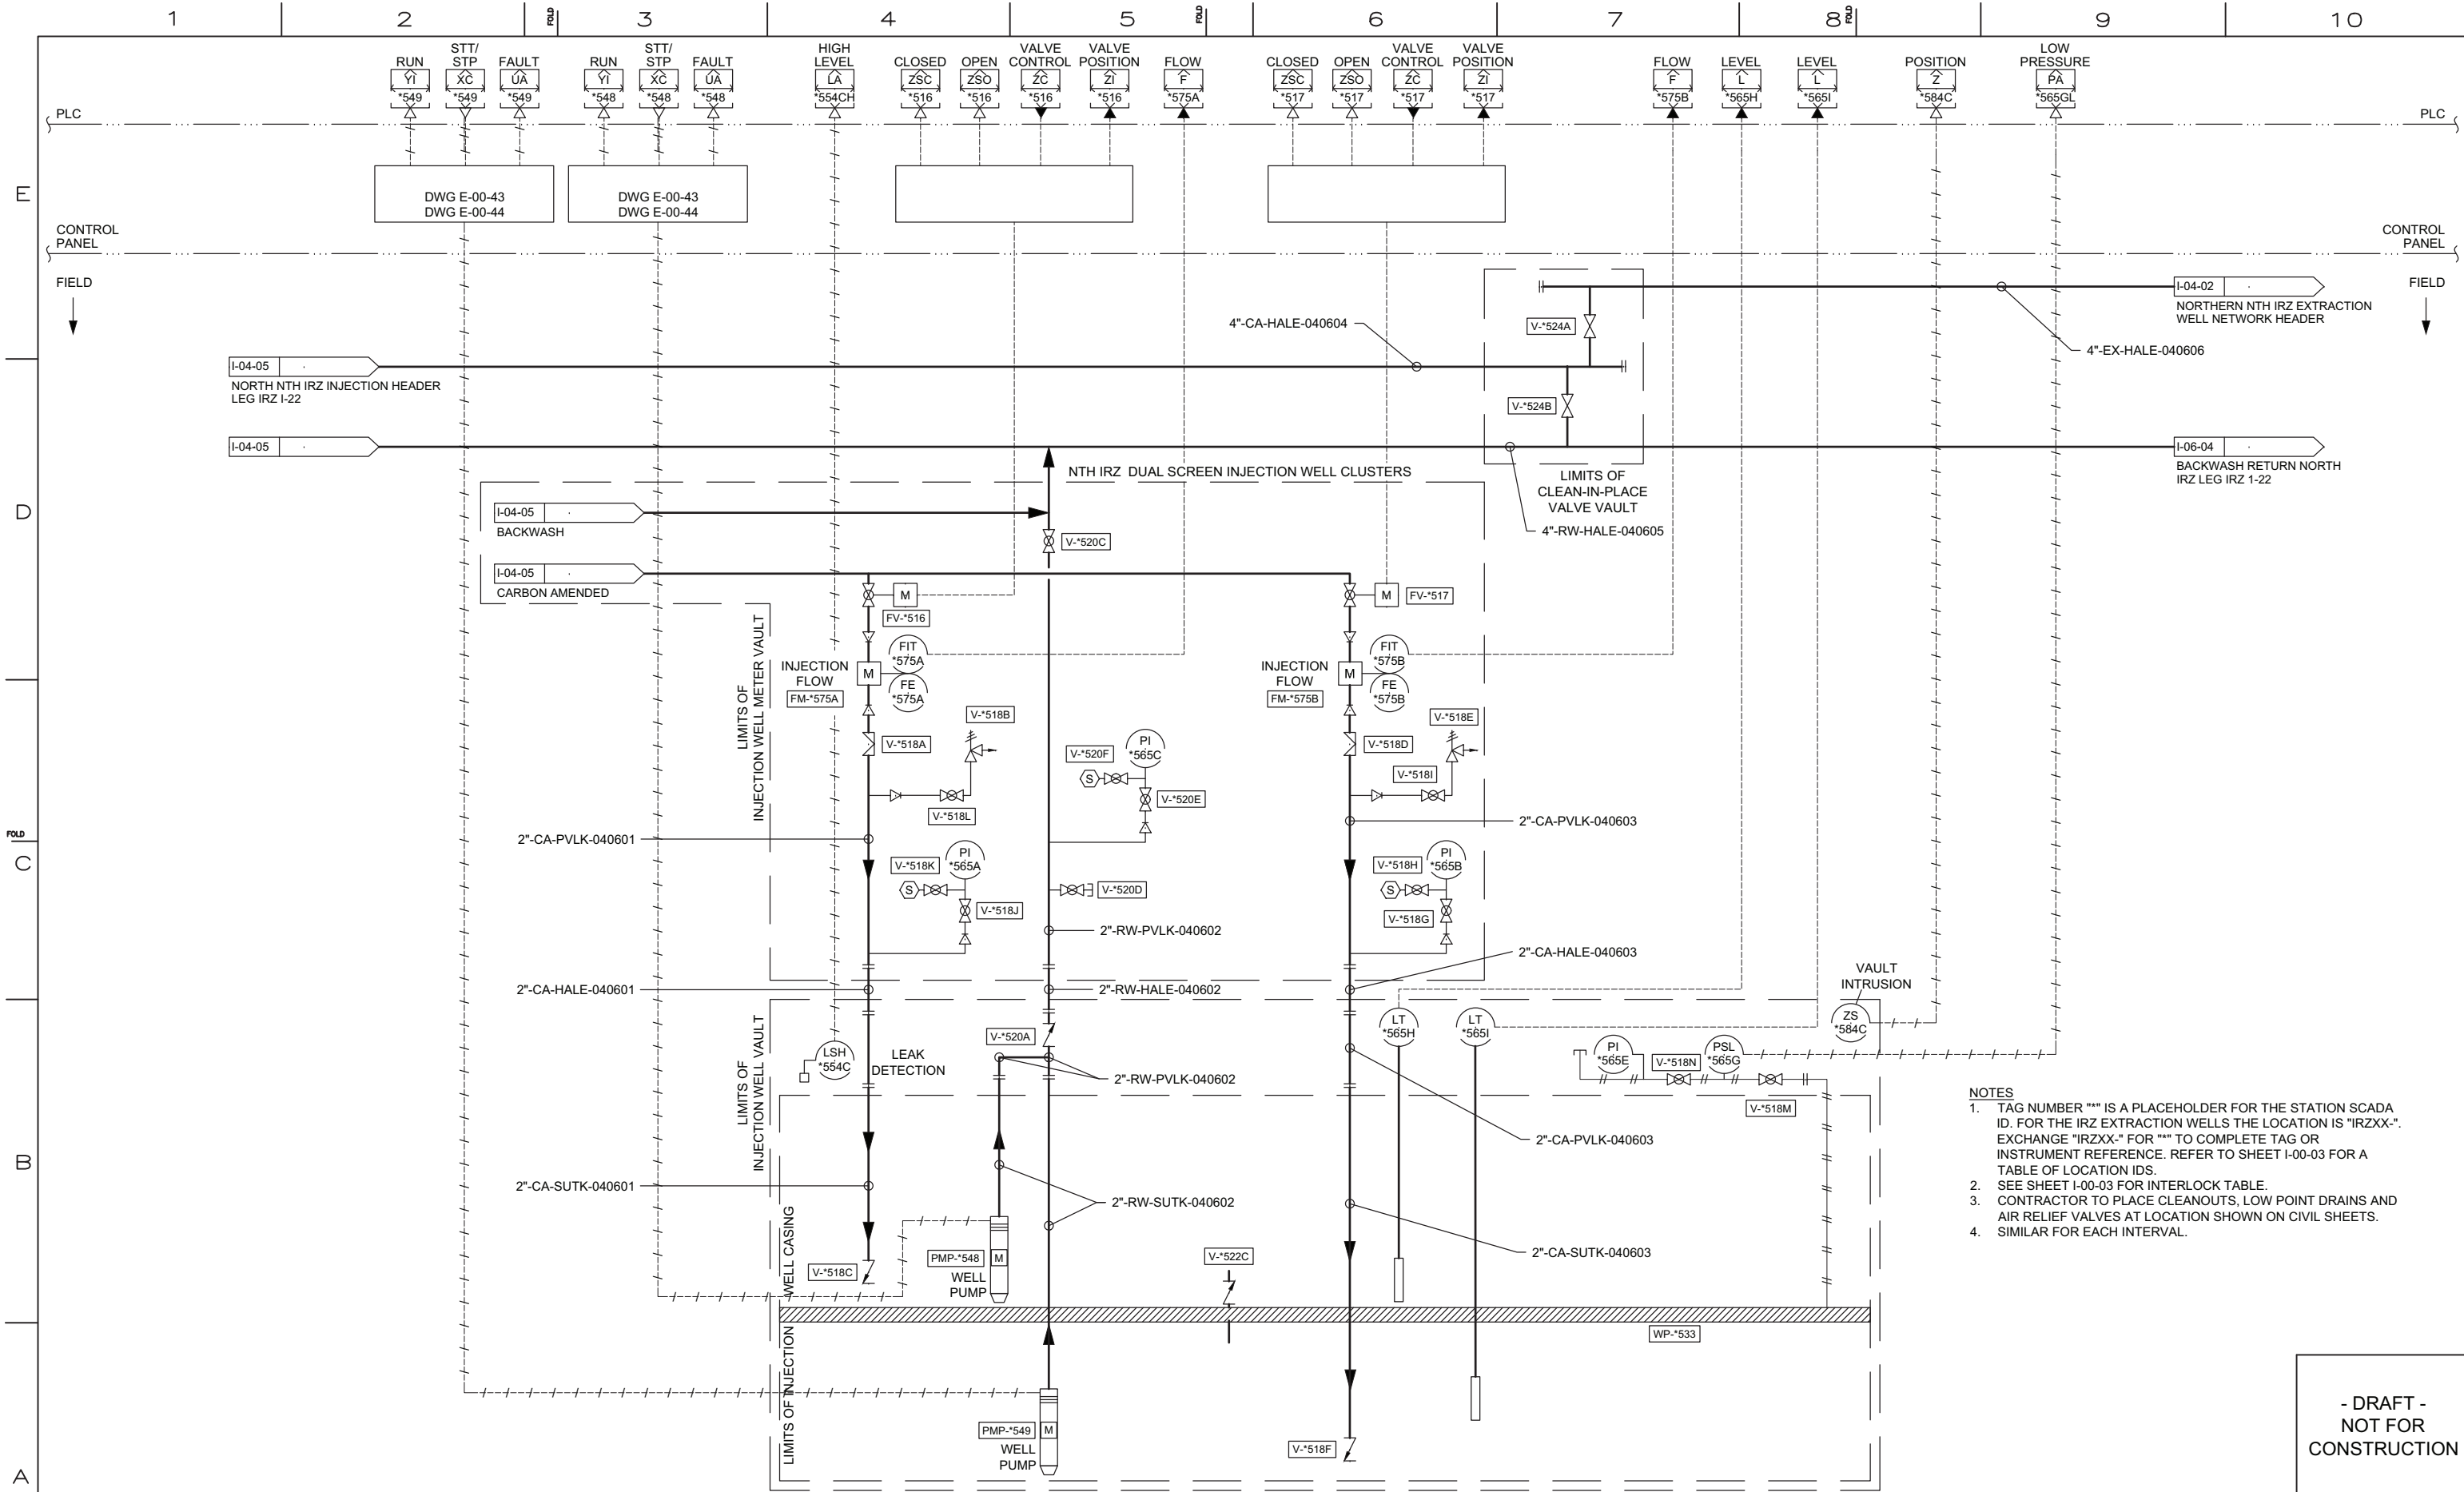

- NOTES
- TAG NUMBER "" IS A PLACEHOLDER FOR THE STATION SCADA ID. FOR THE IRZ EXTRACTION WELLS THE LOCATION IS "IRZXX-". EXCHANGE "IRZXX-" FOR "" TO COMPLETE TAG OR INSTRUMENT REFERENCE. REFER TO SHEET I-00-03 FOR A TABLE OF LOCATION IDS.
 - SEE SHEET I-00-03 FOR INTERLOCK TABLE.
 - CONTRACTOR TO PLACE CLEANOUTS, LOW POINT DRAINS AND AIR RELIEF VALVES AT LOCATION SHOWN ON CIVIL SHEETS.
 - SIMILAR FOR EACH INTERVAL.



REVISIONS						REVISIONS					
NO.	DATE	DESCRIPTION	GM/SPEC	DWN	CHKD	SUPV	APVD	BY	NO.	DATE	DESCRIPTION
1	09/08/14	PRE-FINAL (90%) DESIGN							MS	MWM	JPB
0	04/05/13	INTERMEDIATE (60%) DESIGN							MS	MWM	JPB

APPROVED BY	SO
JEF	SUPV JPB
	DSGN MWM
	DWN MS
	CHKD JPB
	OK JEF
DATE	09/08/14
SCALE	NONE

TOPOCK GROUNDWATER REMEDIATION PROJECT
IRZ DUAL SCREEN CLUSTER
INJECTION WELLS P&ID
SHEET 2 OF 2
GAS TRANSMISSION & DISTRIBUTION
PACIFIC GAS AND ELECTRIC COMPANY
SAN FRANCISCO, CALIFORNIA

- DRAFT - NOT FOR CONSTRUCTION		
MICROFILM		
BILL OF MATL		
DWG LIST		
SUPSDS		
SUPSD BY		
SHEET NO.	of	SHEETS
I-04-06		REV 1

08/27/2014, 11:01, G:\Graphics\ARTOPOCK-GTI\Post 60%\I-04-06.dwg, Tab: I-04-06

E

D


FOLD

C


B

A

LIMITS OF MW-20 BENCH
COMMUNICATION PANEL 03 (SEE E-00-28 AND E-00-29)

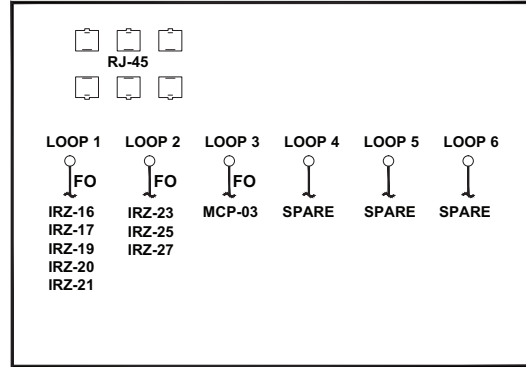

LIMITS OF REMEDY SYSTEM PLC PANEL 03

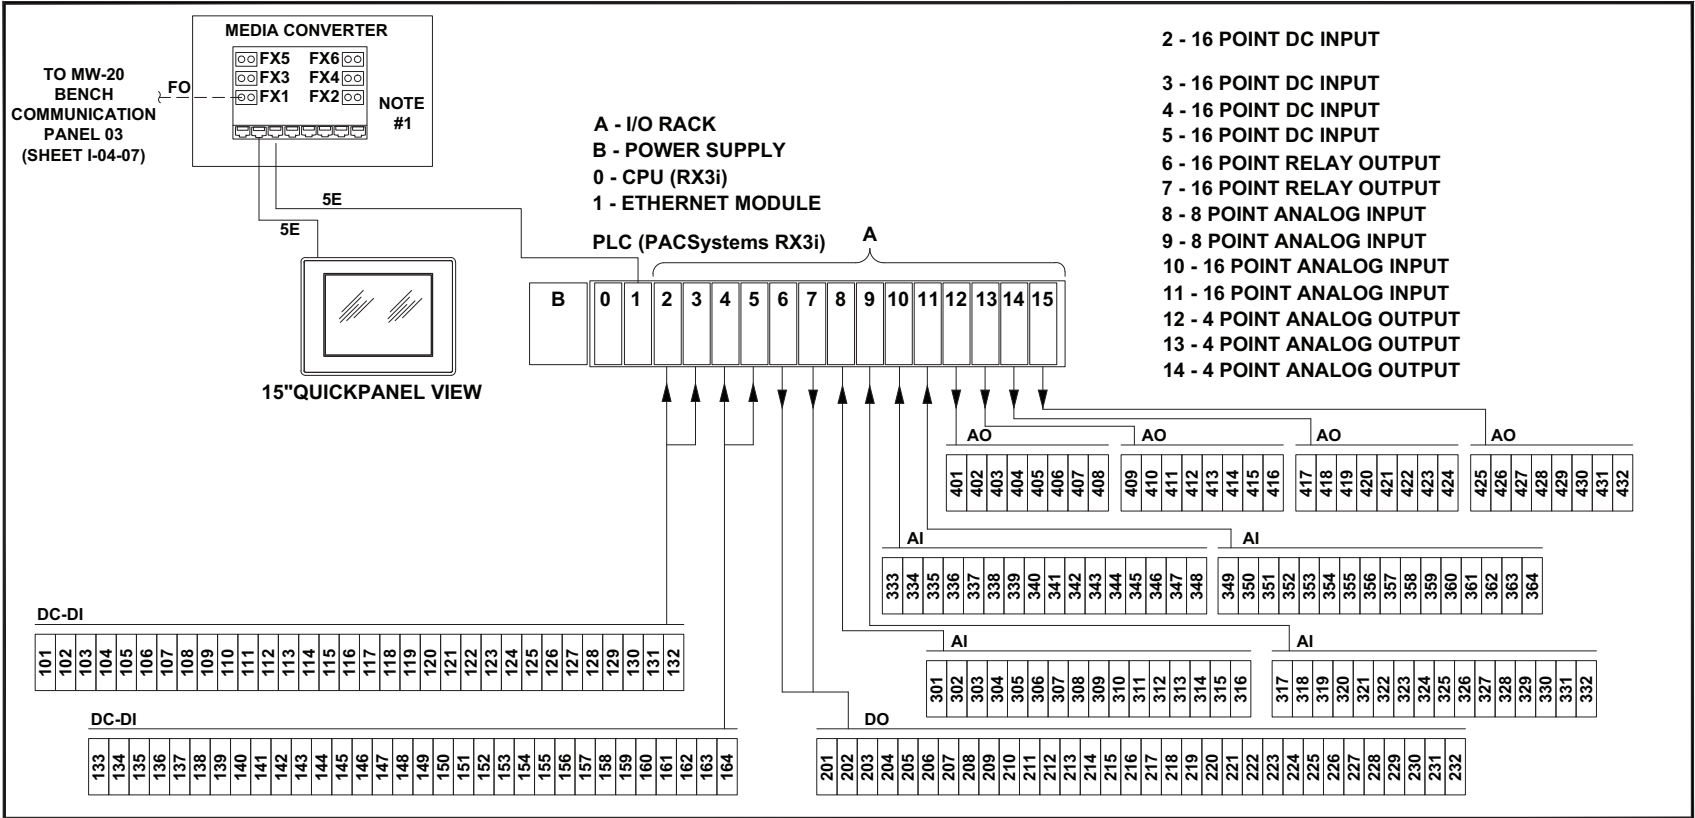

LEGEND

AC	ALTERNATING CURRENT
DC	DIRECT CURRENT
DC-DI	DC DISCRETE INPUT
DO	DISCRETE OUTPUT
AI	ANALOG INPUT
AO	ANALOG OUTPUT
PLC	PROGRAMMABLE LOGIC CONTROLLER
FOD	FIBER OPTIC DROP
I/O	INPUT/OUTPUT
MCP	MAIN CONTROL PANEL
FO	MM FIBER OPTIC CABLE
FO-PC	FIBER OPTIC PATCH CABLE
5E	CAT 5e ETHERNET PATCH CABLE

NOTES:

1. ALL MEDIA CONVERTERS ARE MANAGED ETHERNET MEDIA CONVERTER/SWITCH 8 10/100 BASE TX RJ-45 PORT, 6 100BASE FX, SC. (N-TRON MODEL 114FX6-SC OR 714FX6-SC)

- DRAFT -
NOT FOR
CONSTRUCTION




NO.	DATE	DESCRIPTION	GM/SPEC	DWN	CHKD	SUPV	APVD BY
1	09/08/14	PRE-FINAL (90%) DESIGN					
0	04/05/13	INTERMEDIATE (60%) DESIGN					

APPROVED BY	SO
JEF	SUPV JPB
	DSGN MWM
	DWN MS
	CHKD JPB
	OK JEF
DATE	09/08/14
SCALES	NONE


TOPOCK GROUNDWATER REMEDIATION PROJECT
NODE 03 PLC PANELS
INSTRUMENTATION CONNECTION
SHEET 1 OF 4
GAS TRANSMISSION & DISTRIBUTION
PACIFIC GAS AND ELECTRIC COMPANY
SAN FRANCISCO, CALIFORNIA

MICROFILM	
BILL OF MATL	
DWG LIST	
SUPSDS	
SUPSD BY	
SHEET NO.	of SHEETS
1-04-08	REV 1

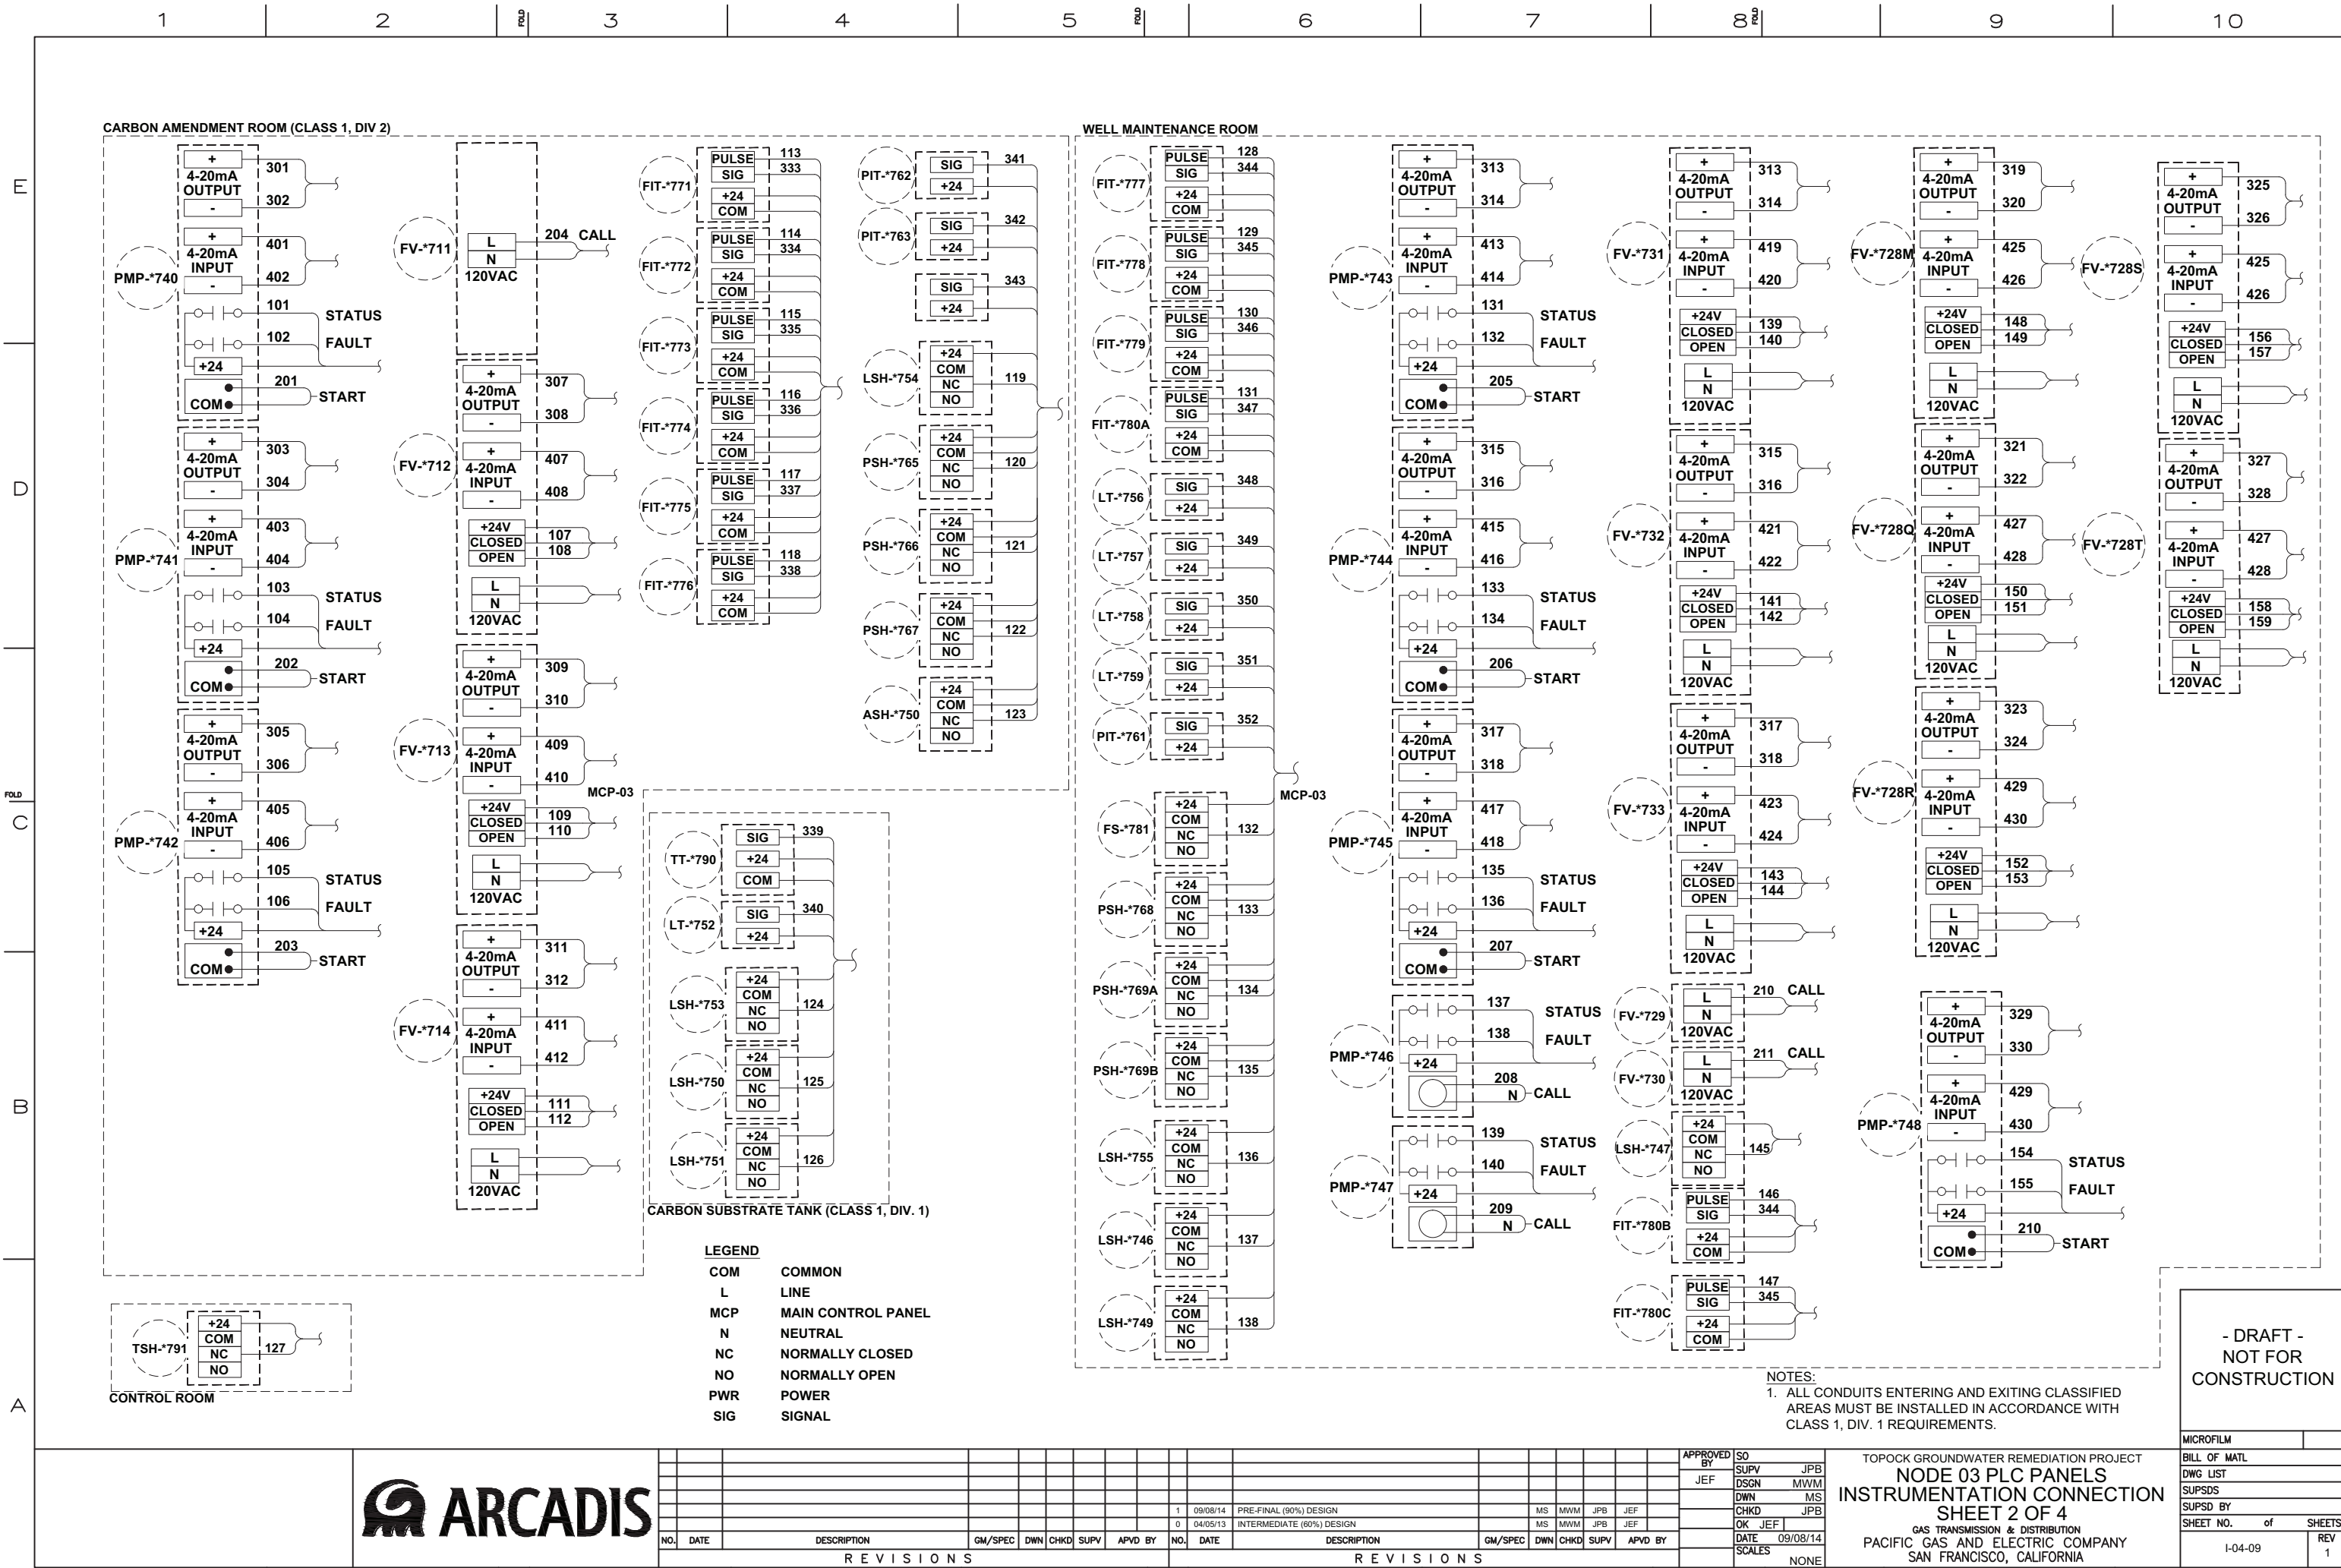


(TYP. IRZ-16, IRZ-17, IRZ-19, IRZ-20, IRZ-21)

(METER VAULT)

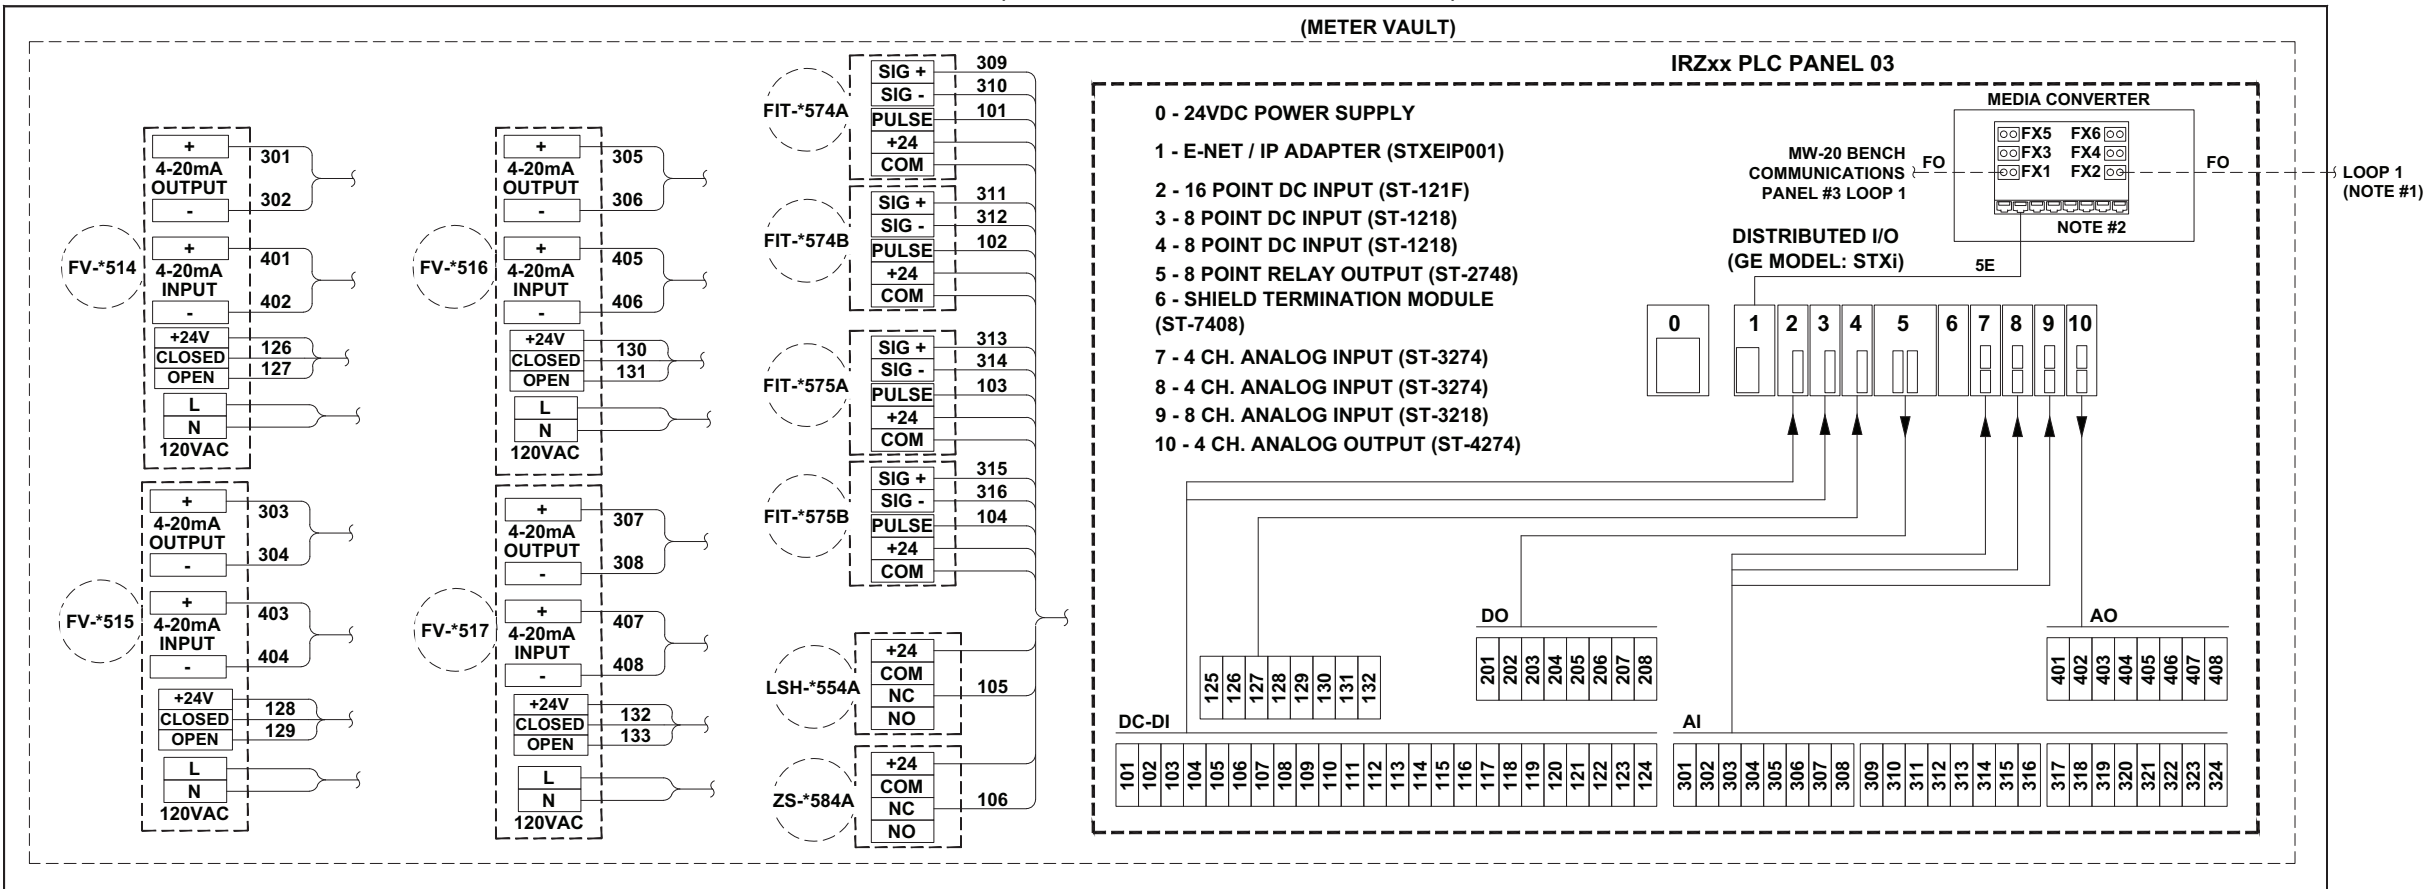

(WELL VAULT A)

(WELL VAULT B)

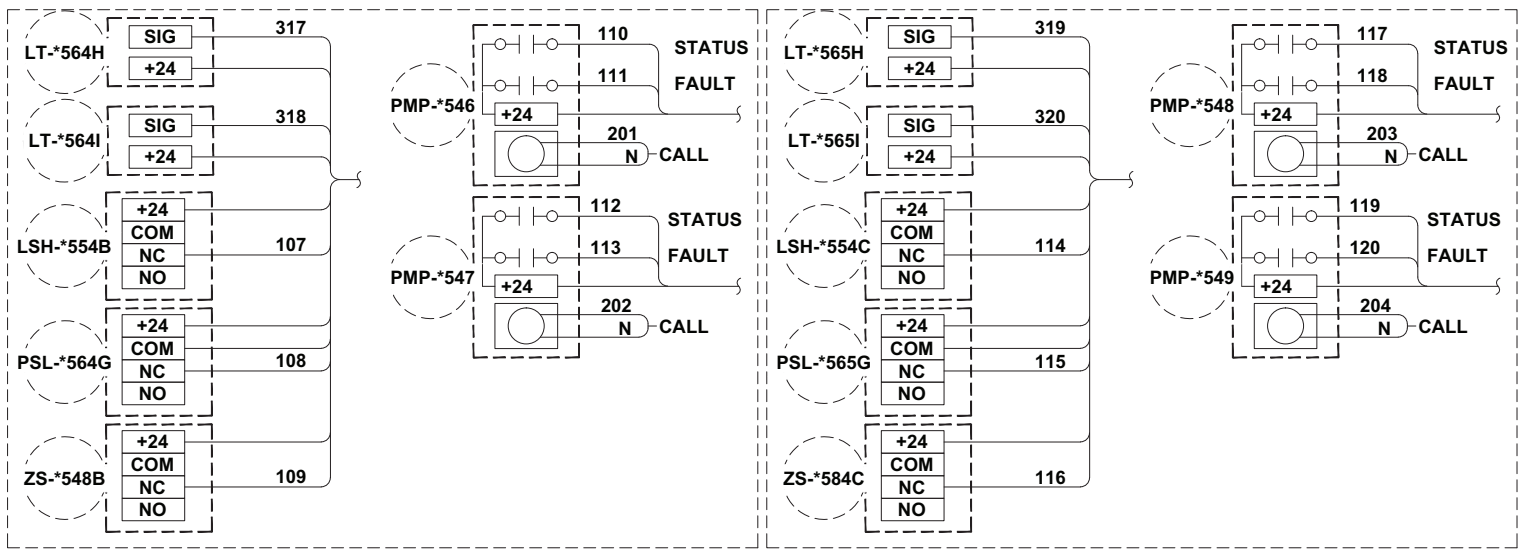

LEGEND

COM	COMMON
CP	CONTROL PANEL
FO	MM FIBER OPTIC CABLE
5E	CAT5e ETHERNET
CH	CHANNEL
SIG	SIGNAL
L	LINE
N	NEUTRAL
PWR	POWER
AC	ALTERNATING CURRENT
DC-DI	24VDC DISCRETE INPUT
DO	DISCRETE OUTPUT
AI	ANALOG INPUT
AO	ANALOG OUTPUT

NOTES:

1. ALL MEDIA CONVERTERS ARE MANAGED ETHERNET MEDIA CONVERTER/SWITCH 8 10/100 BASE TX RJ-45 PORT, 6 100BASE FX, SC. (N-TRON MODEL 114FX6-SC OR 714FX6-SC)

- DRAFT -
NOT FOR
CONSTRUCTION



NO.	DATE	DESCRIPTION	GM/SPEC	DWN	CHKD	SUPV	APVD BY	NO.	DATE	DESCRIPTION	GM/SPEC	DWN	CHKD	SUPV	APVD BY
1	09/08/14	PRE-FINAL (90%) DESIGN						MS	MWM	JPB	JEF				
0	04/05/13	INTERMEDIATE (60%) DESIGN						MS	MWM	JPB	JEF				

APPROVED BY	SO
JEF	SUPV JPB
	DSGN MWM
	DWN MS
	CHKD JPB
	OK JEF
DATE	09/08/14
SCALE	NONE

TOPOCK GROUNDWATER REMEDIATION PROJECT
**NODE 03 PLC PANELS
INSTRUMENTATION CONNECTION
SHEET 3 OF 4**
GAS TRANSMISSION & DISTRIBUTION
PACIFIC GAS AND ELECTRIC COMPANY
SAN FRANCISCO, CALIFORNIA

MICROFILM	
BILL OF MATL	
DWG LIST	
SUPSDS	
SUPSD BY	
SHEET NO.	of SHEETS
1-04-10	REV 1


E

D

FOLD

C

A

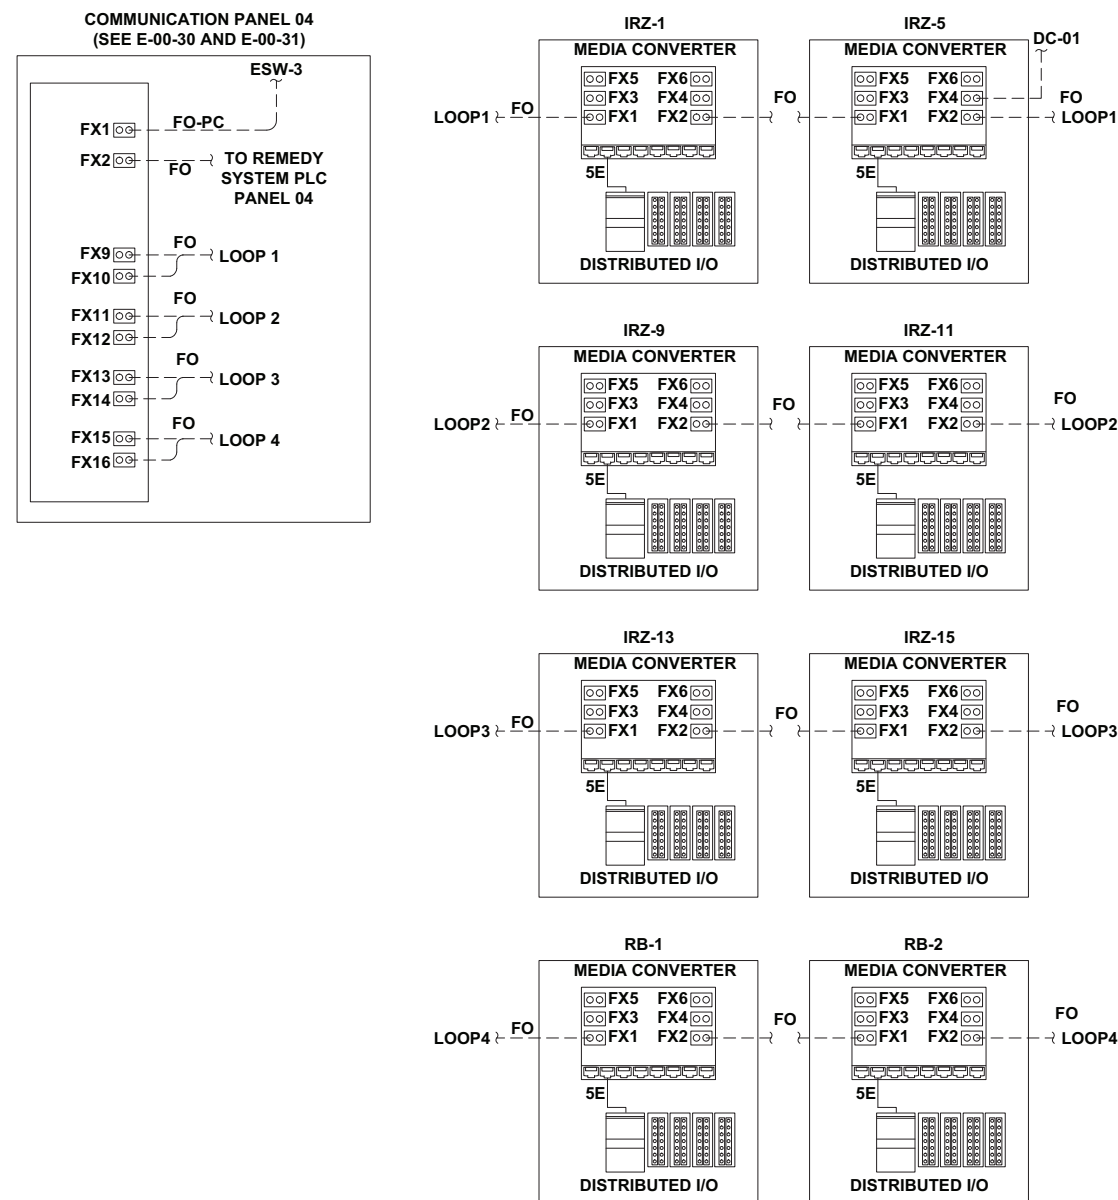

LEGEND

FO	MM FIBER OPTIC CABLE
FO-PC	FIBER OPTIC PATCH CABLE
5E	CAT 5e ETHERNET PATCH CABLE
FOD	FIBER OPTIC DROP
PLC	PROGRAMMABLE LOGIC CONTROLLER
I/O	INPUT/OUTPUT

NOTES:

1. ALL MEDIA CONVERTERS ARE MANAGED ETHERNET MEDIA CONVERTER/SWITCH 8 10/100 BASE TX RJ-45 PORT, 6 100BASE FX, SC. (N-TRON MODEL 114FX6-SC OR 714FX6-SC)

- DRAFT -
NOT FOR
CONSTRUCTION

MICROFILM

	BILL OF MATR
--	--------------

DWG LIST

SUPSDS

SUPSD BY

SHEET NO.

L-04

104

[illegible]

TOPOCK GROUNDWATER REMEDIATION PROJECT

NODE 04
FIBER OPTIC NETWORK

GAS TRANSMISSION & DISTRIBUTION
PACIFIC GAS AND ELECTRIC COMPANY
SAN FRANCISCO, CALIFORNIA

E


D

FOLD

C

2

A

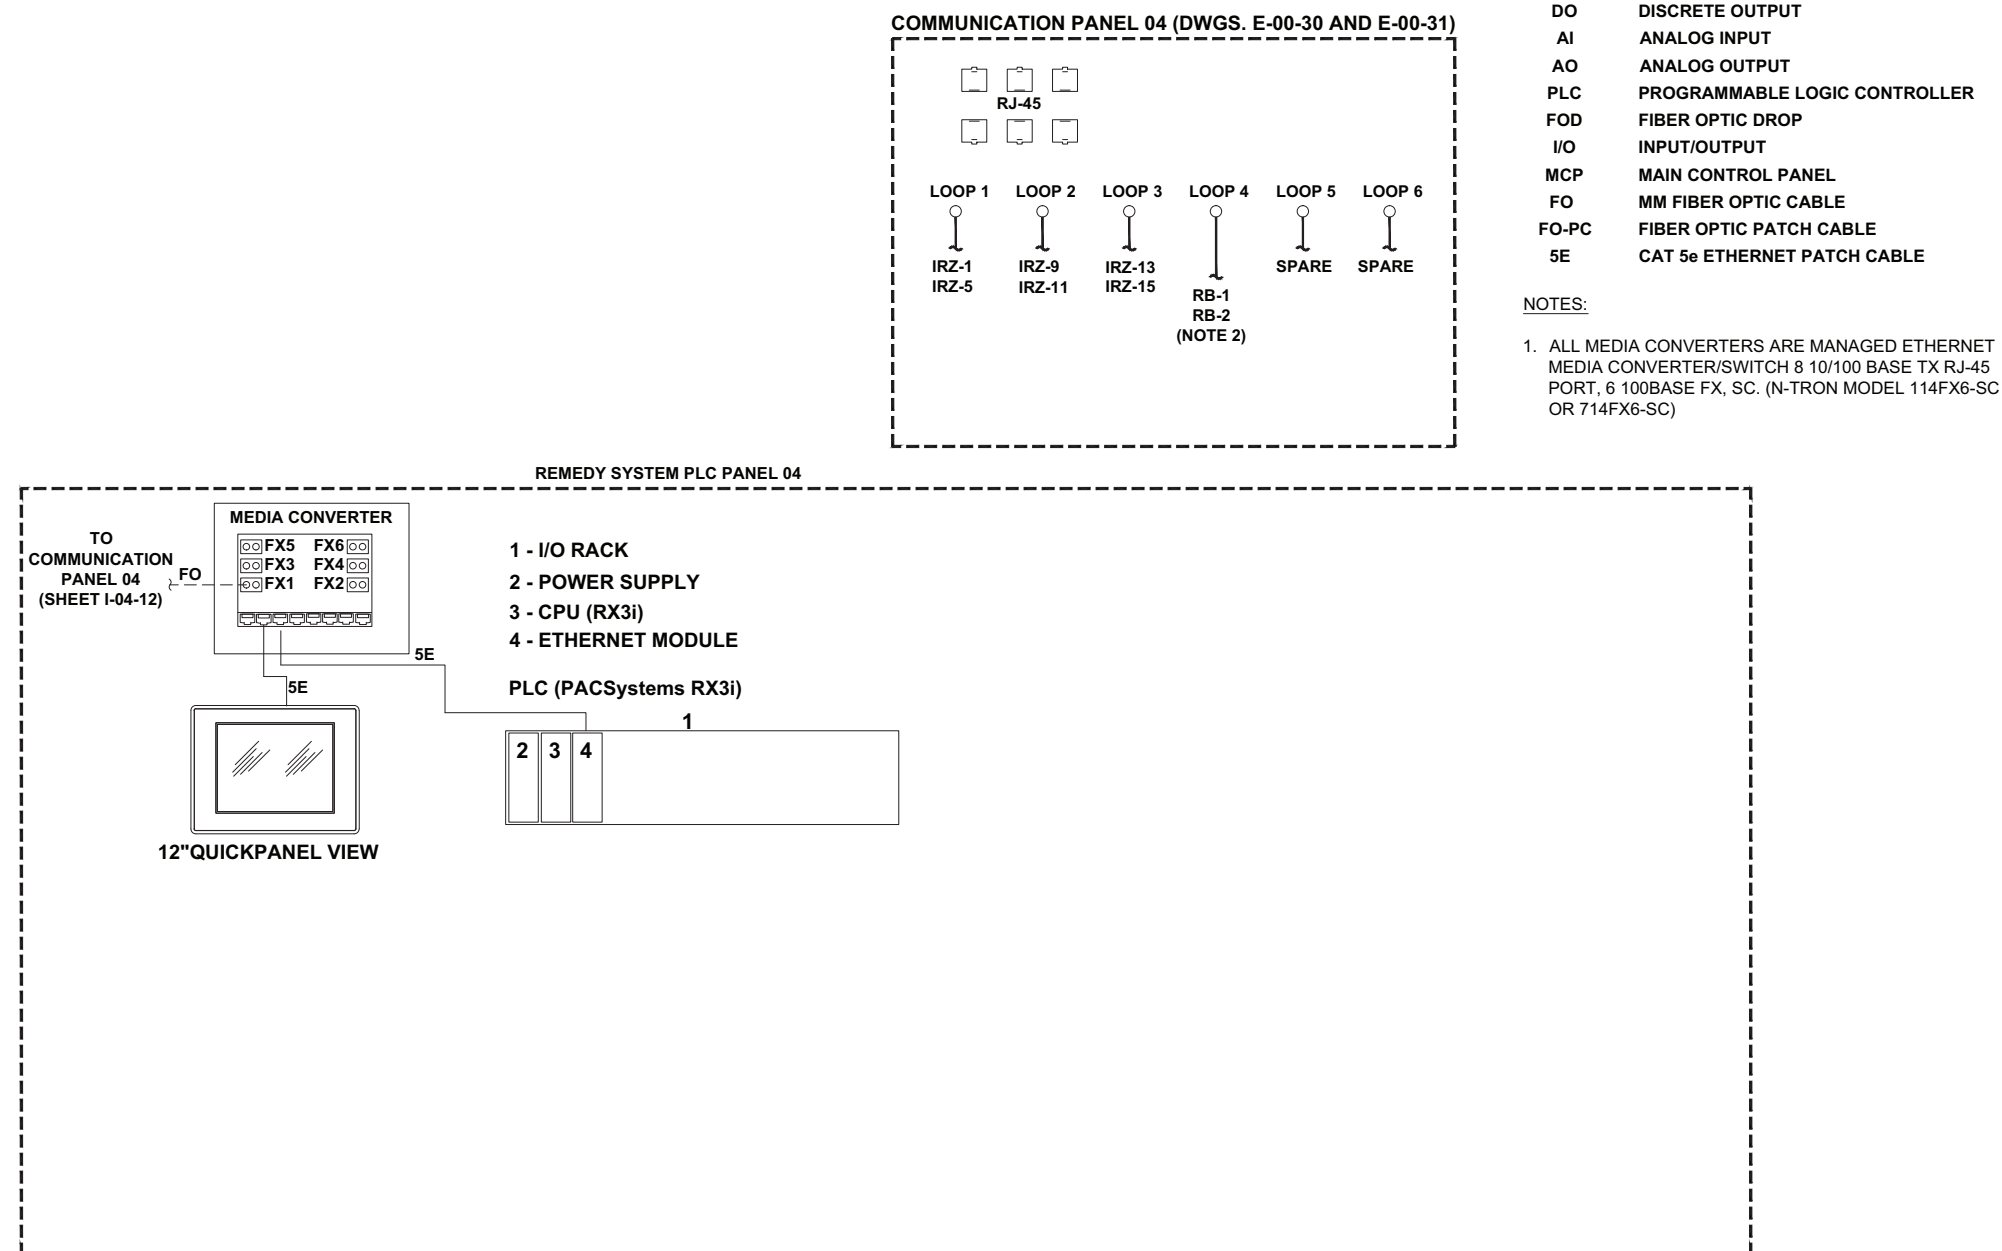

- DRAFT -
NOT FOR
CONSTRUCTION



ARCADIS



[illegible]

B M S A B E	TOPOCK GROUNDWATER REMEDIATION PROJECT		BILL OF MATL	
	NODE 04 PLC PANELS		DWG LIST	
	INSTRUMENTATION CONNECTION		SUPS/SDS	
	SHEET 1 OF 3		SUPSD BY	
	GAS TRANSMISSION & DISTRIBUTION PACIFIC GAS AND ELECTRIC COMPANY SAN FRANCISCO, CALIFORNIA		SHEET NO. of SHEET I-04-13 REV 1	

TOPOCK GROUNDWATER REMEDIATION PROJECT
NODE 04 PLC PANELS
INSTRUMENTATION CONNECTION
SHEET 1 OF 3
 GAS TRANSMISSION & DISTRIBUTION
 PACIFIC GAS AND ELECTRIC COMPANY
 SAN FRANCISCO, CALIFORNIA

MICROFILM		
BILL OF MATL		
DWG LIST		
SUPSDS		
SUPSD BY		
SHEET NO.	of	SHEET
I-04-13		REV 1

E
D
C
B
A

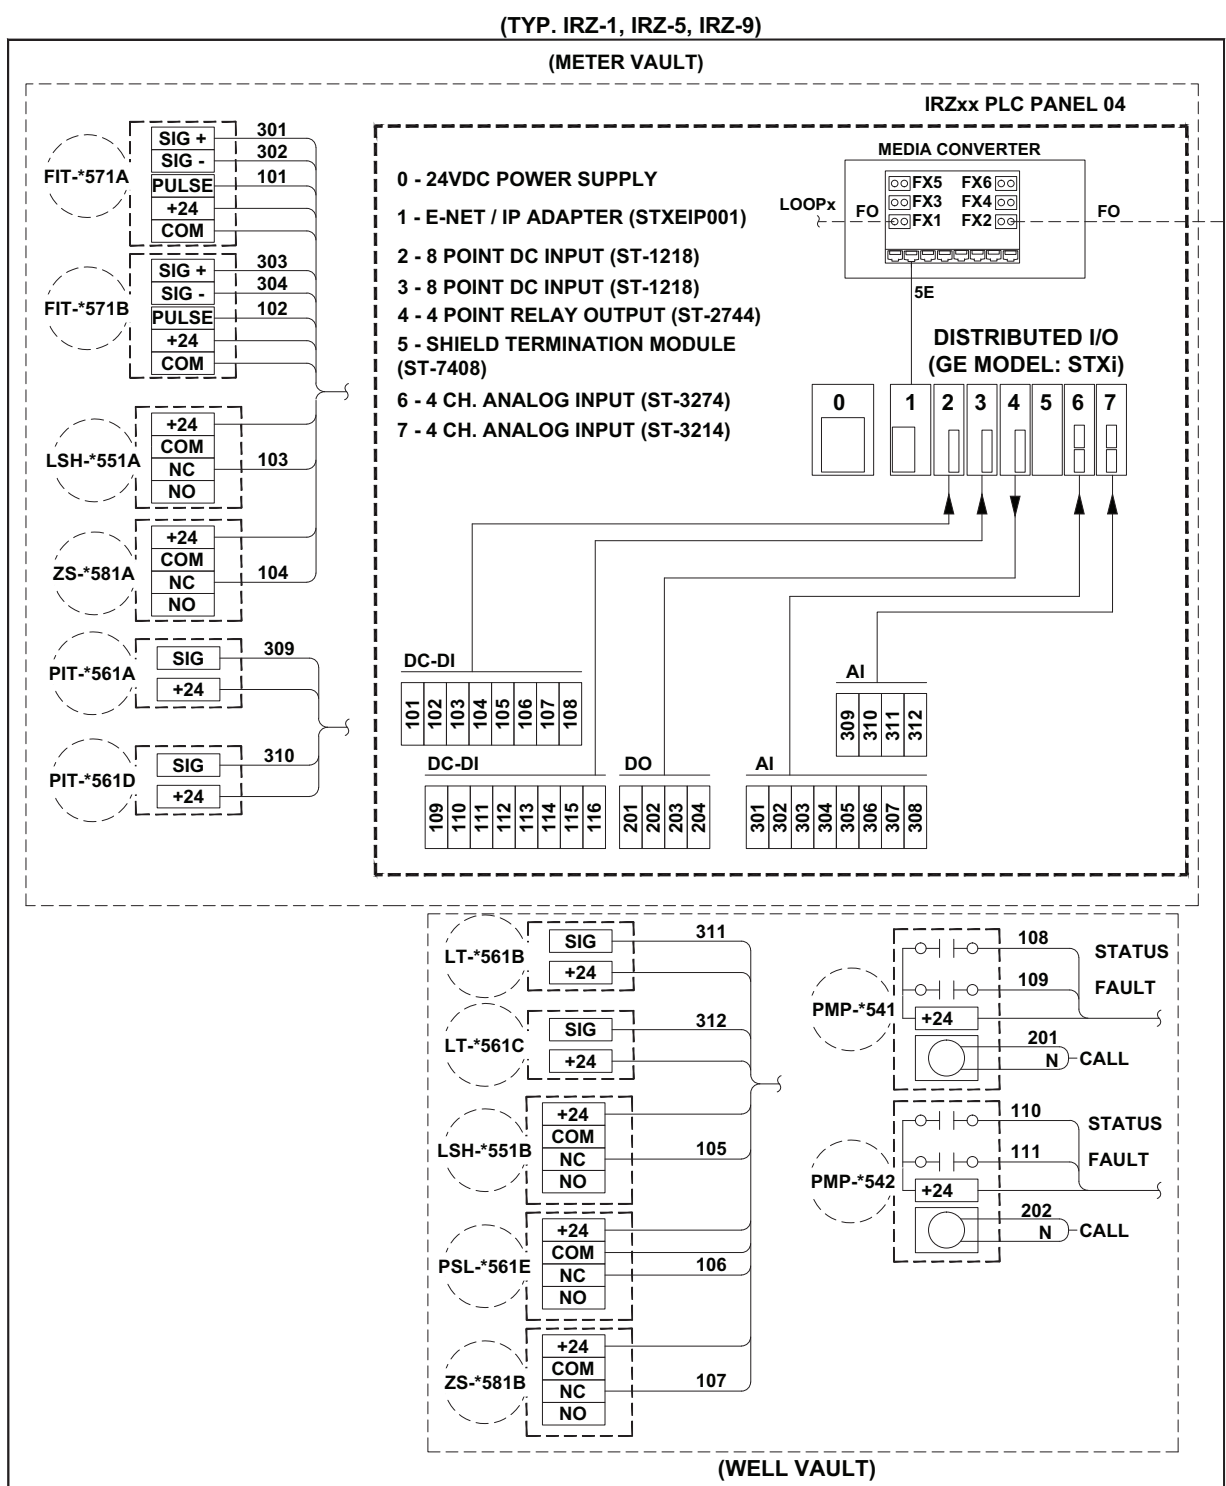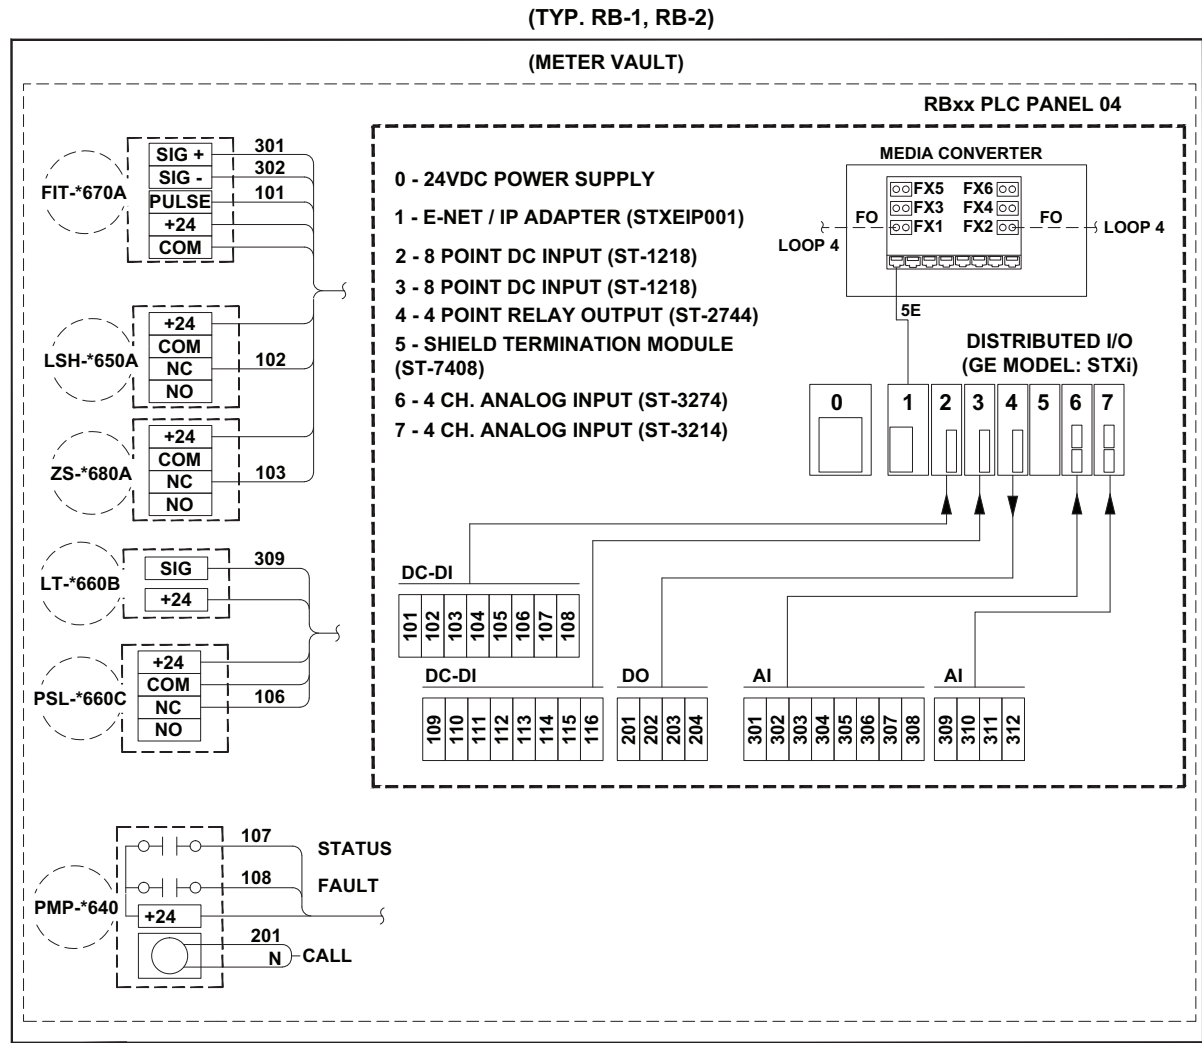

LEGEND

COM	COMMON
CP	CONTROL PANEL
FO	MM FIBER OPTIC CABLE
E5	CAT5e ETHERNET
CH	CHANNEL
SIG	SIGNAL
L	LINE
N	NEUTRAL
PWR	POWER
AC	ALTERNATING CURRENT
DC-DI	24VDC DISCRETE INPUT
DO	DISCRETE OUTPUT
AI	ANALOG INPUT
AO	ANALOG OUTPUT

NOTES:

1. ALL MEDIA CONVERTERS ARE MANAGED ETHERNET MEDIA CONVERTER/SWITCH 8 10/100 BASE TX RJ-45 PORT, 6 100BASE FX, SC. (N-TRON MODEL 114FX6-SC OR 714FX6-SC)

- DRAFT -
NOT FOR
CONSTRUCTION



NO.	DATE	DESCRIPTION	GM/SPEC	DWN	CHKD	SUPV	APVD BY	NO.	DATE	DESCRIPTION	GM/SPEC	DWN	CHKD	SUPV	APVD BY
1	09/08/14	PRE-FINAL (90%) DESIGN						MS	MWM	JPB	JEF				
0	04/05/13	INTERMEDIATE (60%) DESIGN						MS	MWM	JPB	JEF				

APPROVED BY	SO
JEF	SUPV JPB
	DSGN MWM
	DWN MS
	CHKD JPB
	OK JEF
DATE	09/08/14
SCALES	NONE

TOPOCK GROUNDWATER REMEDIATION PROJECT
NODE 04 PLC PANELS
INSTRUMENTATION CONNECTION
SHEET 3 OF 3
GAS TRANSMISSION & DISTRIBUTION
PACIFIC GAS AND ELECTRIC COMPANY
SAN FRANCISCO, CALIFORNIA

MICROFILM	
BILL OF MATL	
DWG LIST	
SUPSDS	
SUPSD BY	
SHEET NO.	of SHEETS
I-04-15	REV 1