





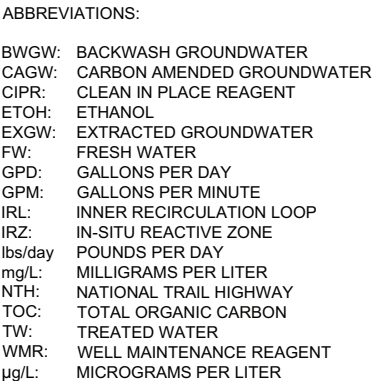


- a - Values represent target/estimated design parameters for initial operation; system operation may be modified to optimize system performance.
- b - Denatured ethanol assumed; instantaneous dosage concentration will not exceed 1-percent by volume.
- c - Average flow rate/concentration over time; carbon substrate dosing will be periodic and duration/frequency will vary.
- d - Estimated initial concentration.
- e - Total maximum River Bank extracted groundwater flow limited to 500 gpm.
- f - Nominal design parameters assume River Bank extracted groundwater to be amended with carbon and re-injected at IRL-1 and IRL-2, if chromium concentrations in the river bank extraction wells exceed the cleanup goal then IRL-3 and IRL-4 will receive freshwater. However, IRL injection wells will be constructed preferably to inject either/both freshwater and/or river bank extraction well water.
- g - Total maximum IRL injection well flow limited to 750 gpm.
- h - Maximum design parameters assume chromium concentrations and general flow distribution similar to minimal design parameters.
- i - Single pump operation, in succession.
- j - Backwash flow rate equals twice the nominal injection flow rate and twice the maximum injection flow rate.

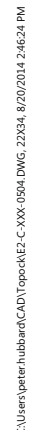

C:\Users\peter.hubard\CAD\Topo\M02-C-XXX-0506.DWG, 22/03/14, 9/5/2014 2:19:25 PM

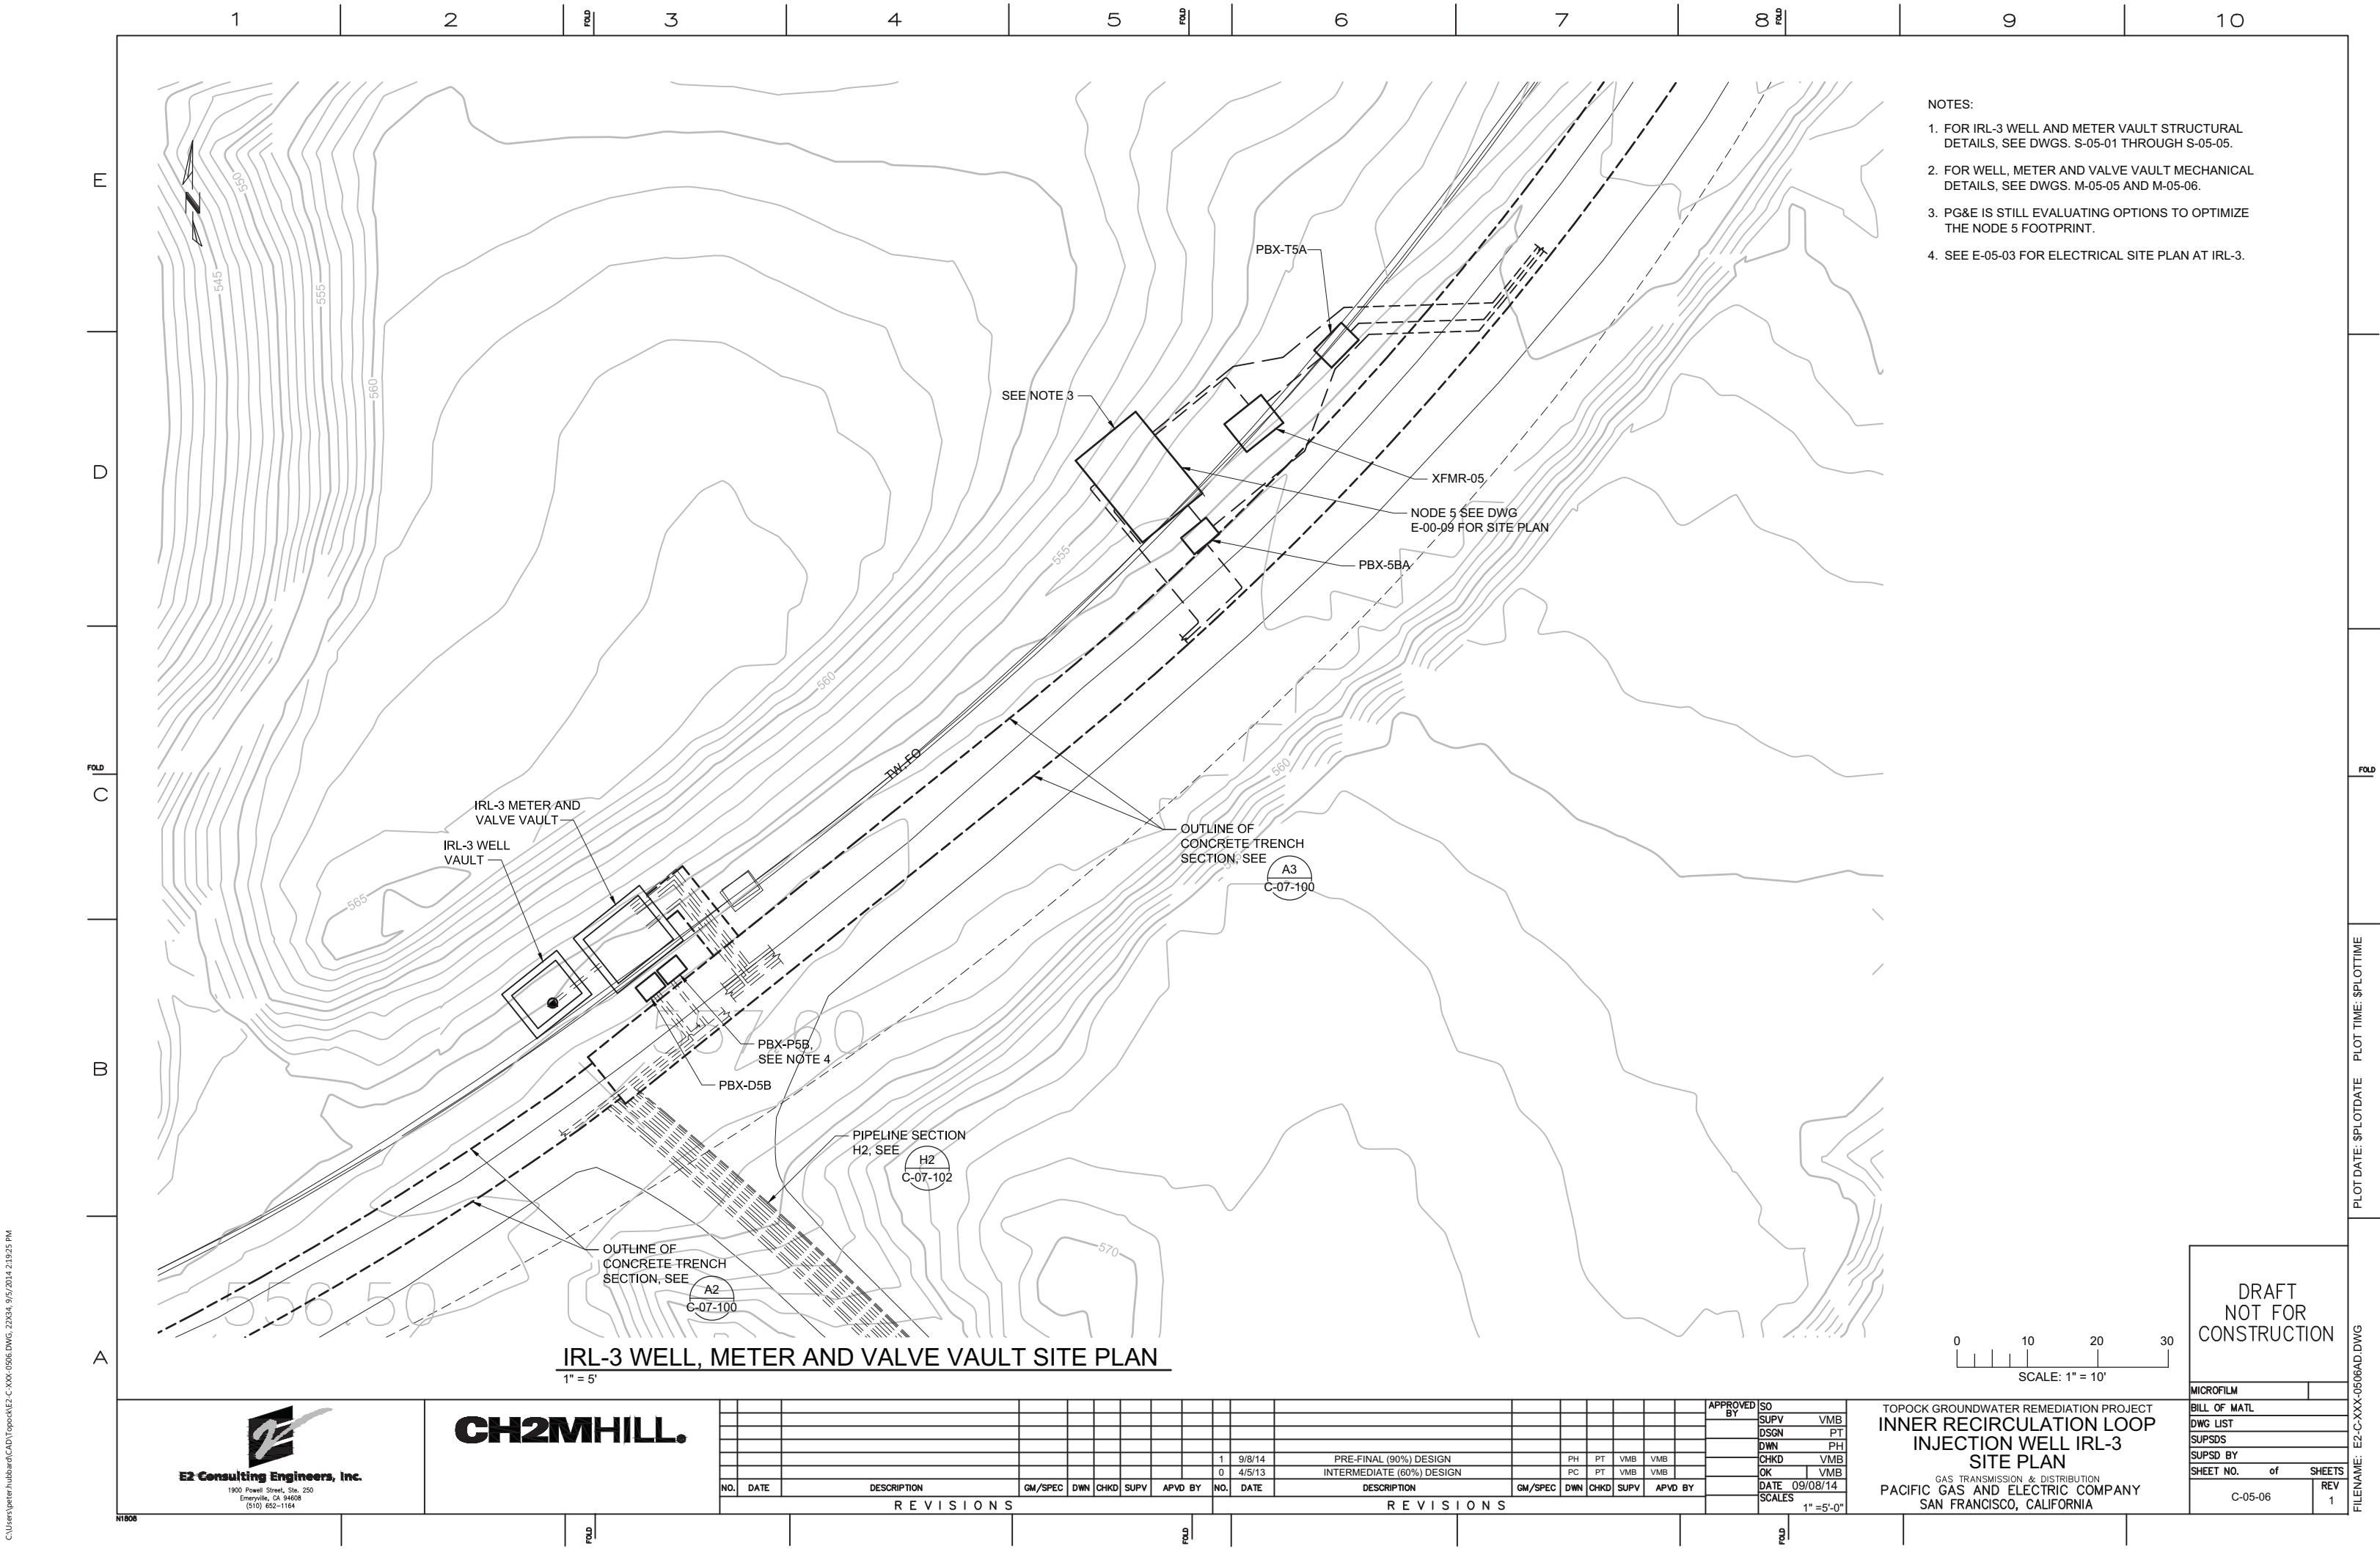

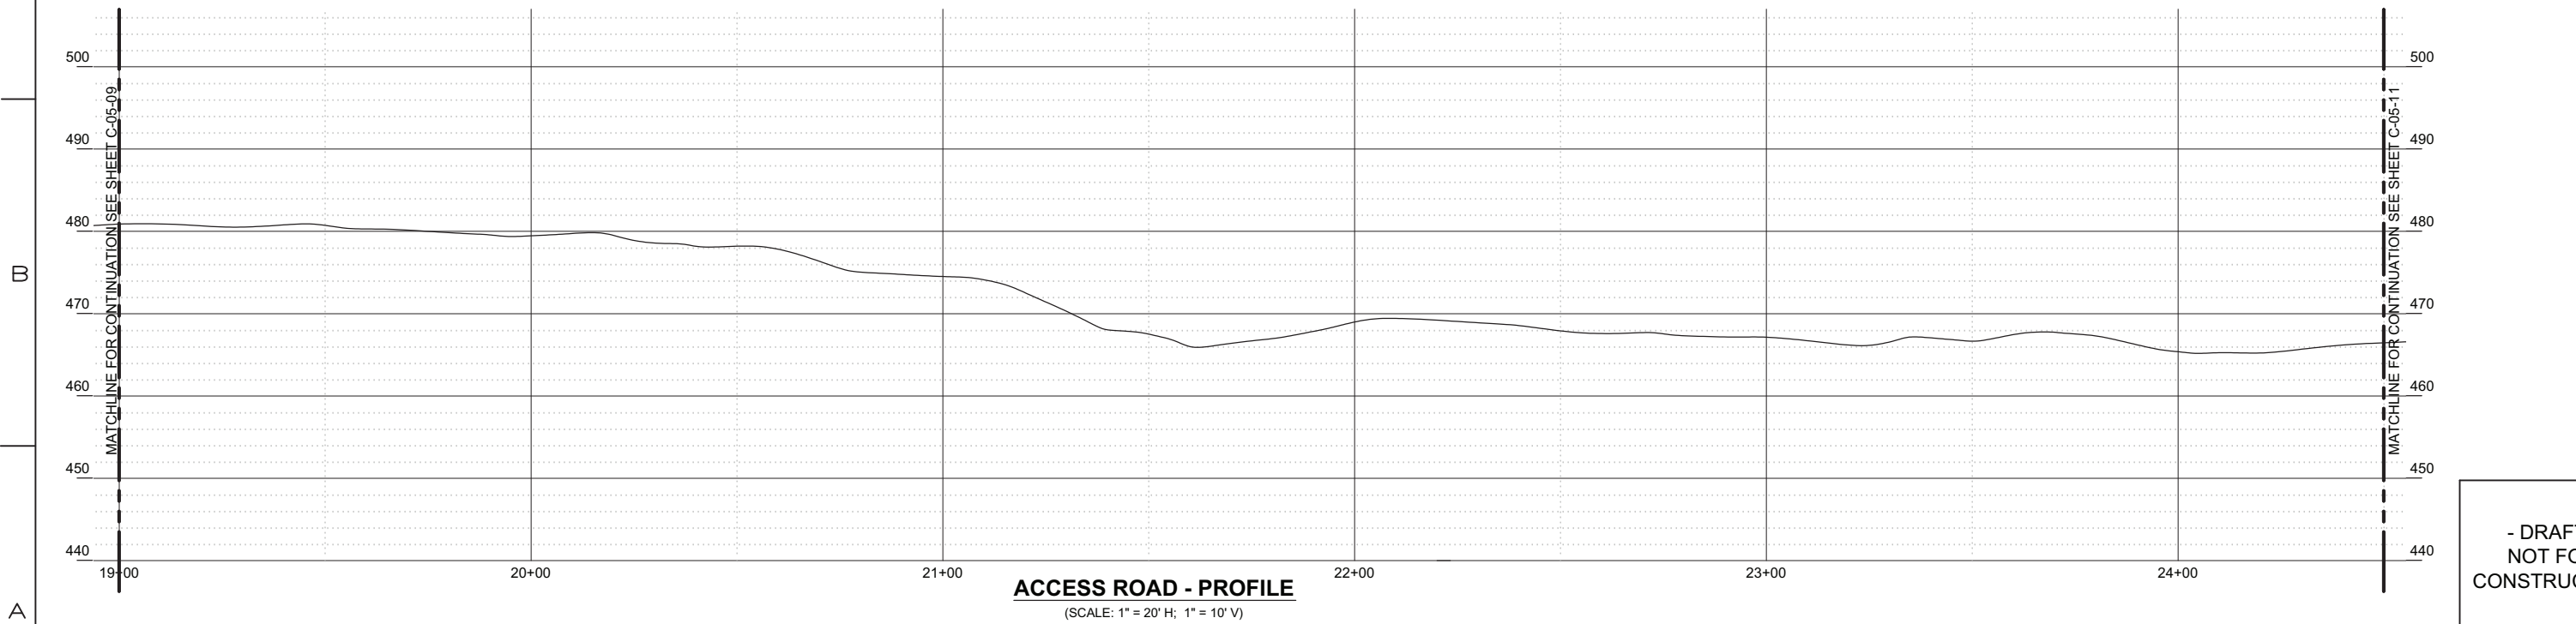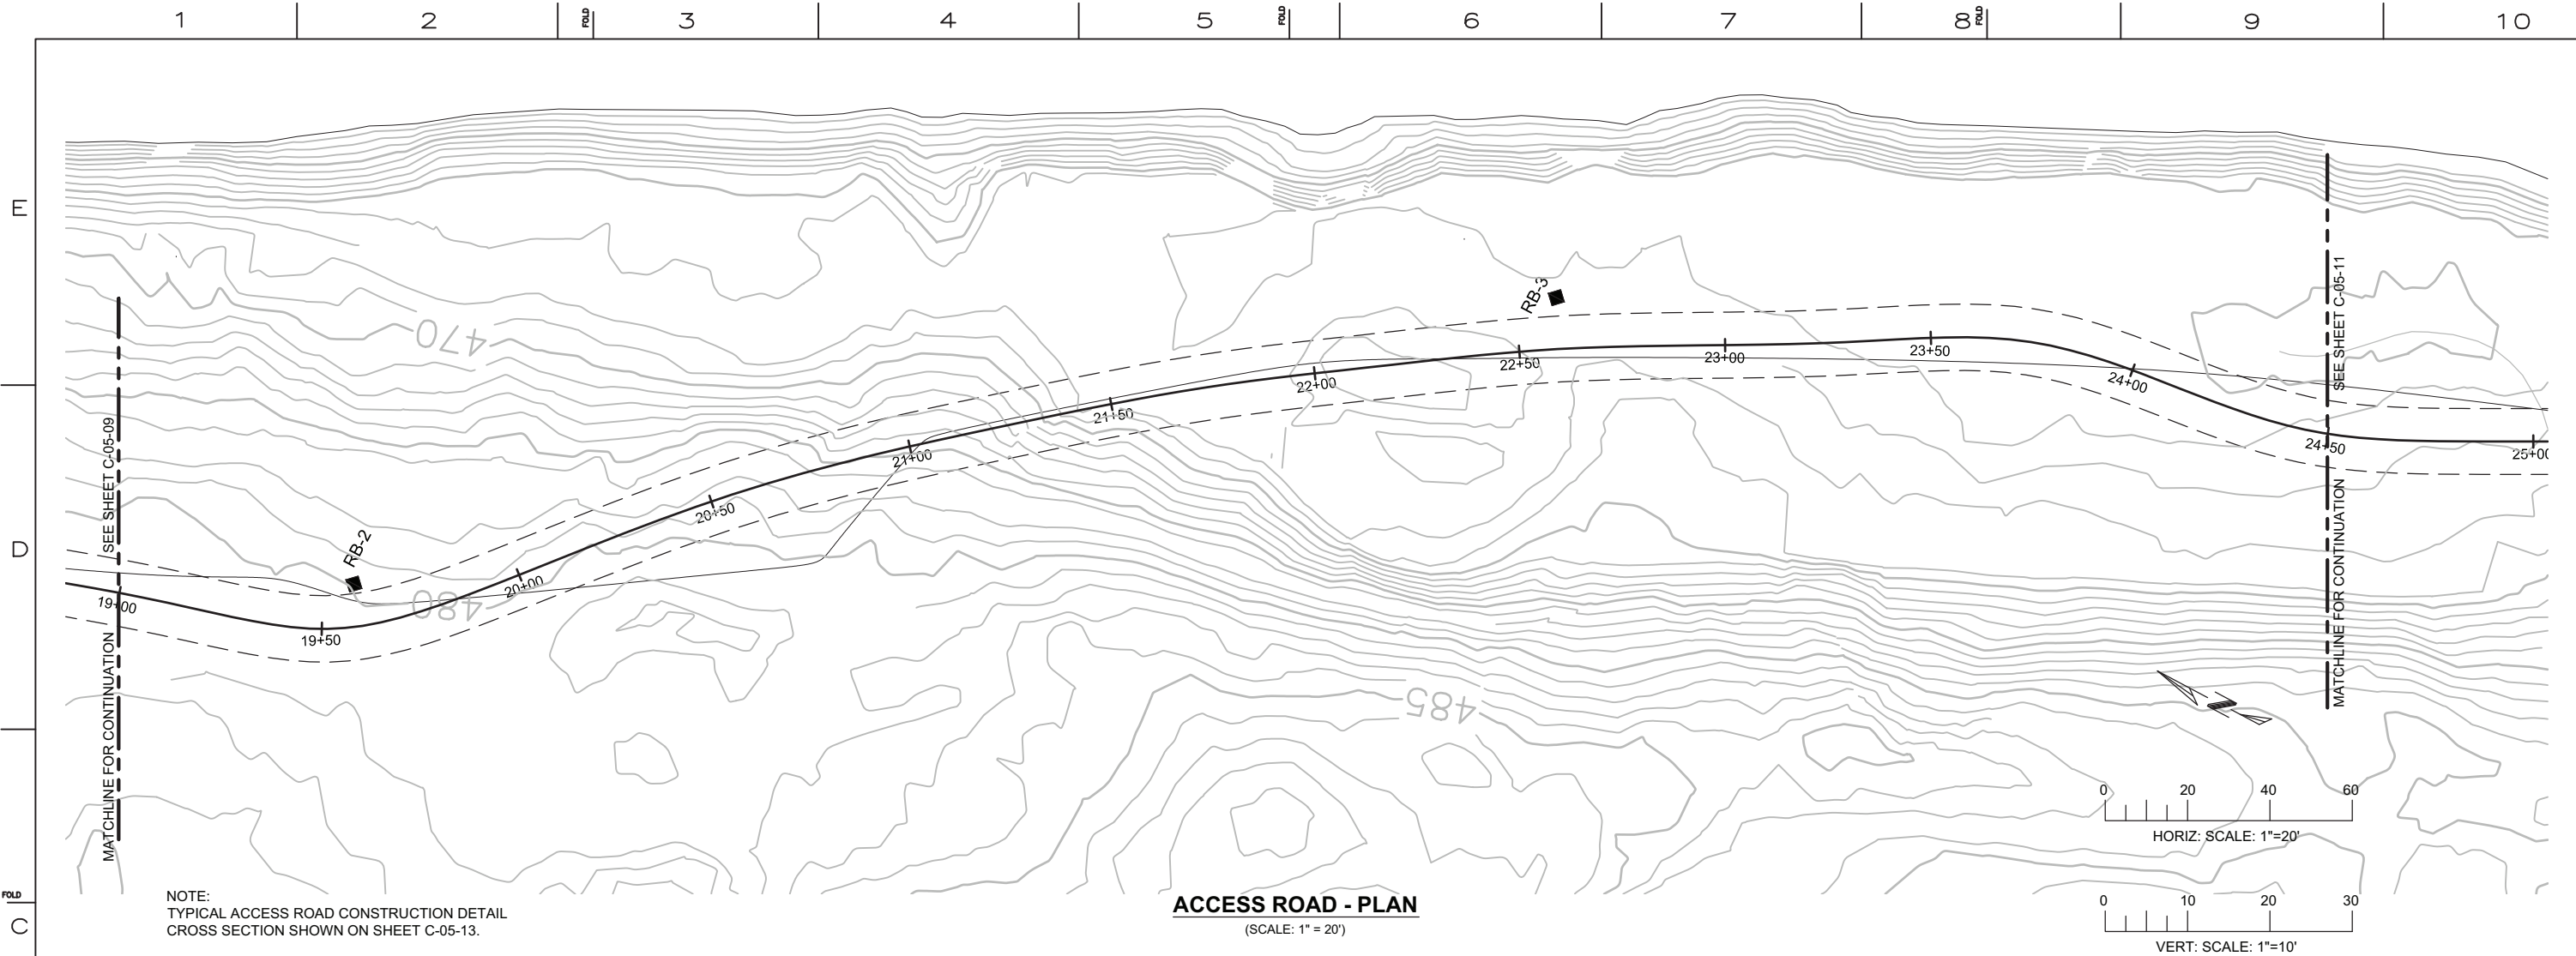

REVISIONS										REVISIONS									
NO.	DATE	DESCRIPTION	GM/SPEC	DWN	CHKD	SUPV	APVD BY	NO.	DATE	DESCRIPTION	GM/SPEC	DWN	CHKD	SUPV	APVD BY				
1	09/08/14	PRE-FINAL (90%) DESIGN																	
0	04/05/13	INTERMEDIATE (60%) DESIGN																	

APPROVED BY
JEF

SO
SUPV JPB
DSGN BAS
DWN AJW
CHKD JPB
OK JEF

DATE
09/08/14

SCALE
1" = 20'

TOPOCK GROUNDWATER REMEDIATION PROJECT

**ACCESS ROAD-
PLAN AND PROFILE - PIPELINE "G"**

STA 19+00 TO STA 24+50

GAS TRANSMISSION & DISTRIBUTION

PACIFIC GAS AND ELECTRIC COMPANY

SAN FRANCISCO, CALIFORNIA

MICROFILM

BILL OF MATL

DWG LIST

SUPSDS

SUPSD BY


SHEET NO. of SHEETS

C-05-10 REV 1

- DRAFT -
NOT FOR
CONSTRUCTION

08/27/2014, 1:3:50, G:\Graphics\ARTOPOCK-07\Post 90%\C-04-01 to 11_C-05-08 to 13AccessRoad.dwg, Tab: 10-

E

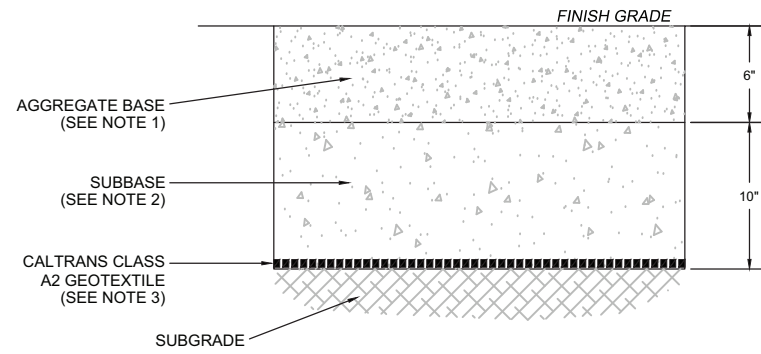

6"

10"

NOTES:

1. AGGREGATE BASE MATERIAL SHOULD MEET CALTRANS SPECIFICATION FOR CLASS 2 AGGREGATE BASE.
2. SUBBASE MATERIAL SHOULD MEET CALTRANS SPECIFICATION FOR CLASS 2 AGGREGATE BASE OR CLASS 1 OR 2 AGGREGATE SUBBASE.
3. IF ONLY CLASS 2 AGGREGATE BASE IS USED IN THE ROAD SECTION, THE GEOTEXTILE MAY BE OMITTED.

1

SECTION

NOT TO SCALE

C-05-08 THRU' C-05-12

D

FOLD

C

B

A

[illegible]


TOPOCK GROUNDWATER REMEDIATION PROJECT

ACCESS ROAD- TYPICAL ROAD SECTION

GAS TRANSMISSION & DISTRIBUTION
PACIFIC GAS AND ELECTRIC COMPANY
SAN FRANCISCO, CALIFORNIA

- DRAFT -
NOT FOR
CONSTRUCTION

MICROFILM		
BILL OF MATL		
DWG LIST		
SUPSDS		
SUPSD BY		
SHEET NO.	of	SHEETS
C-05-13		REV 1

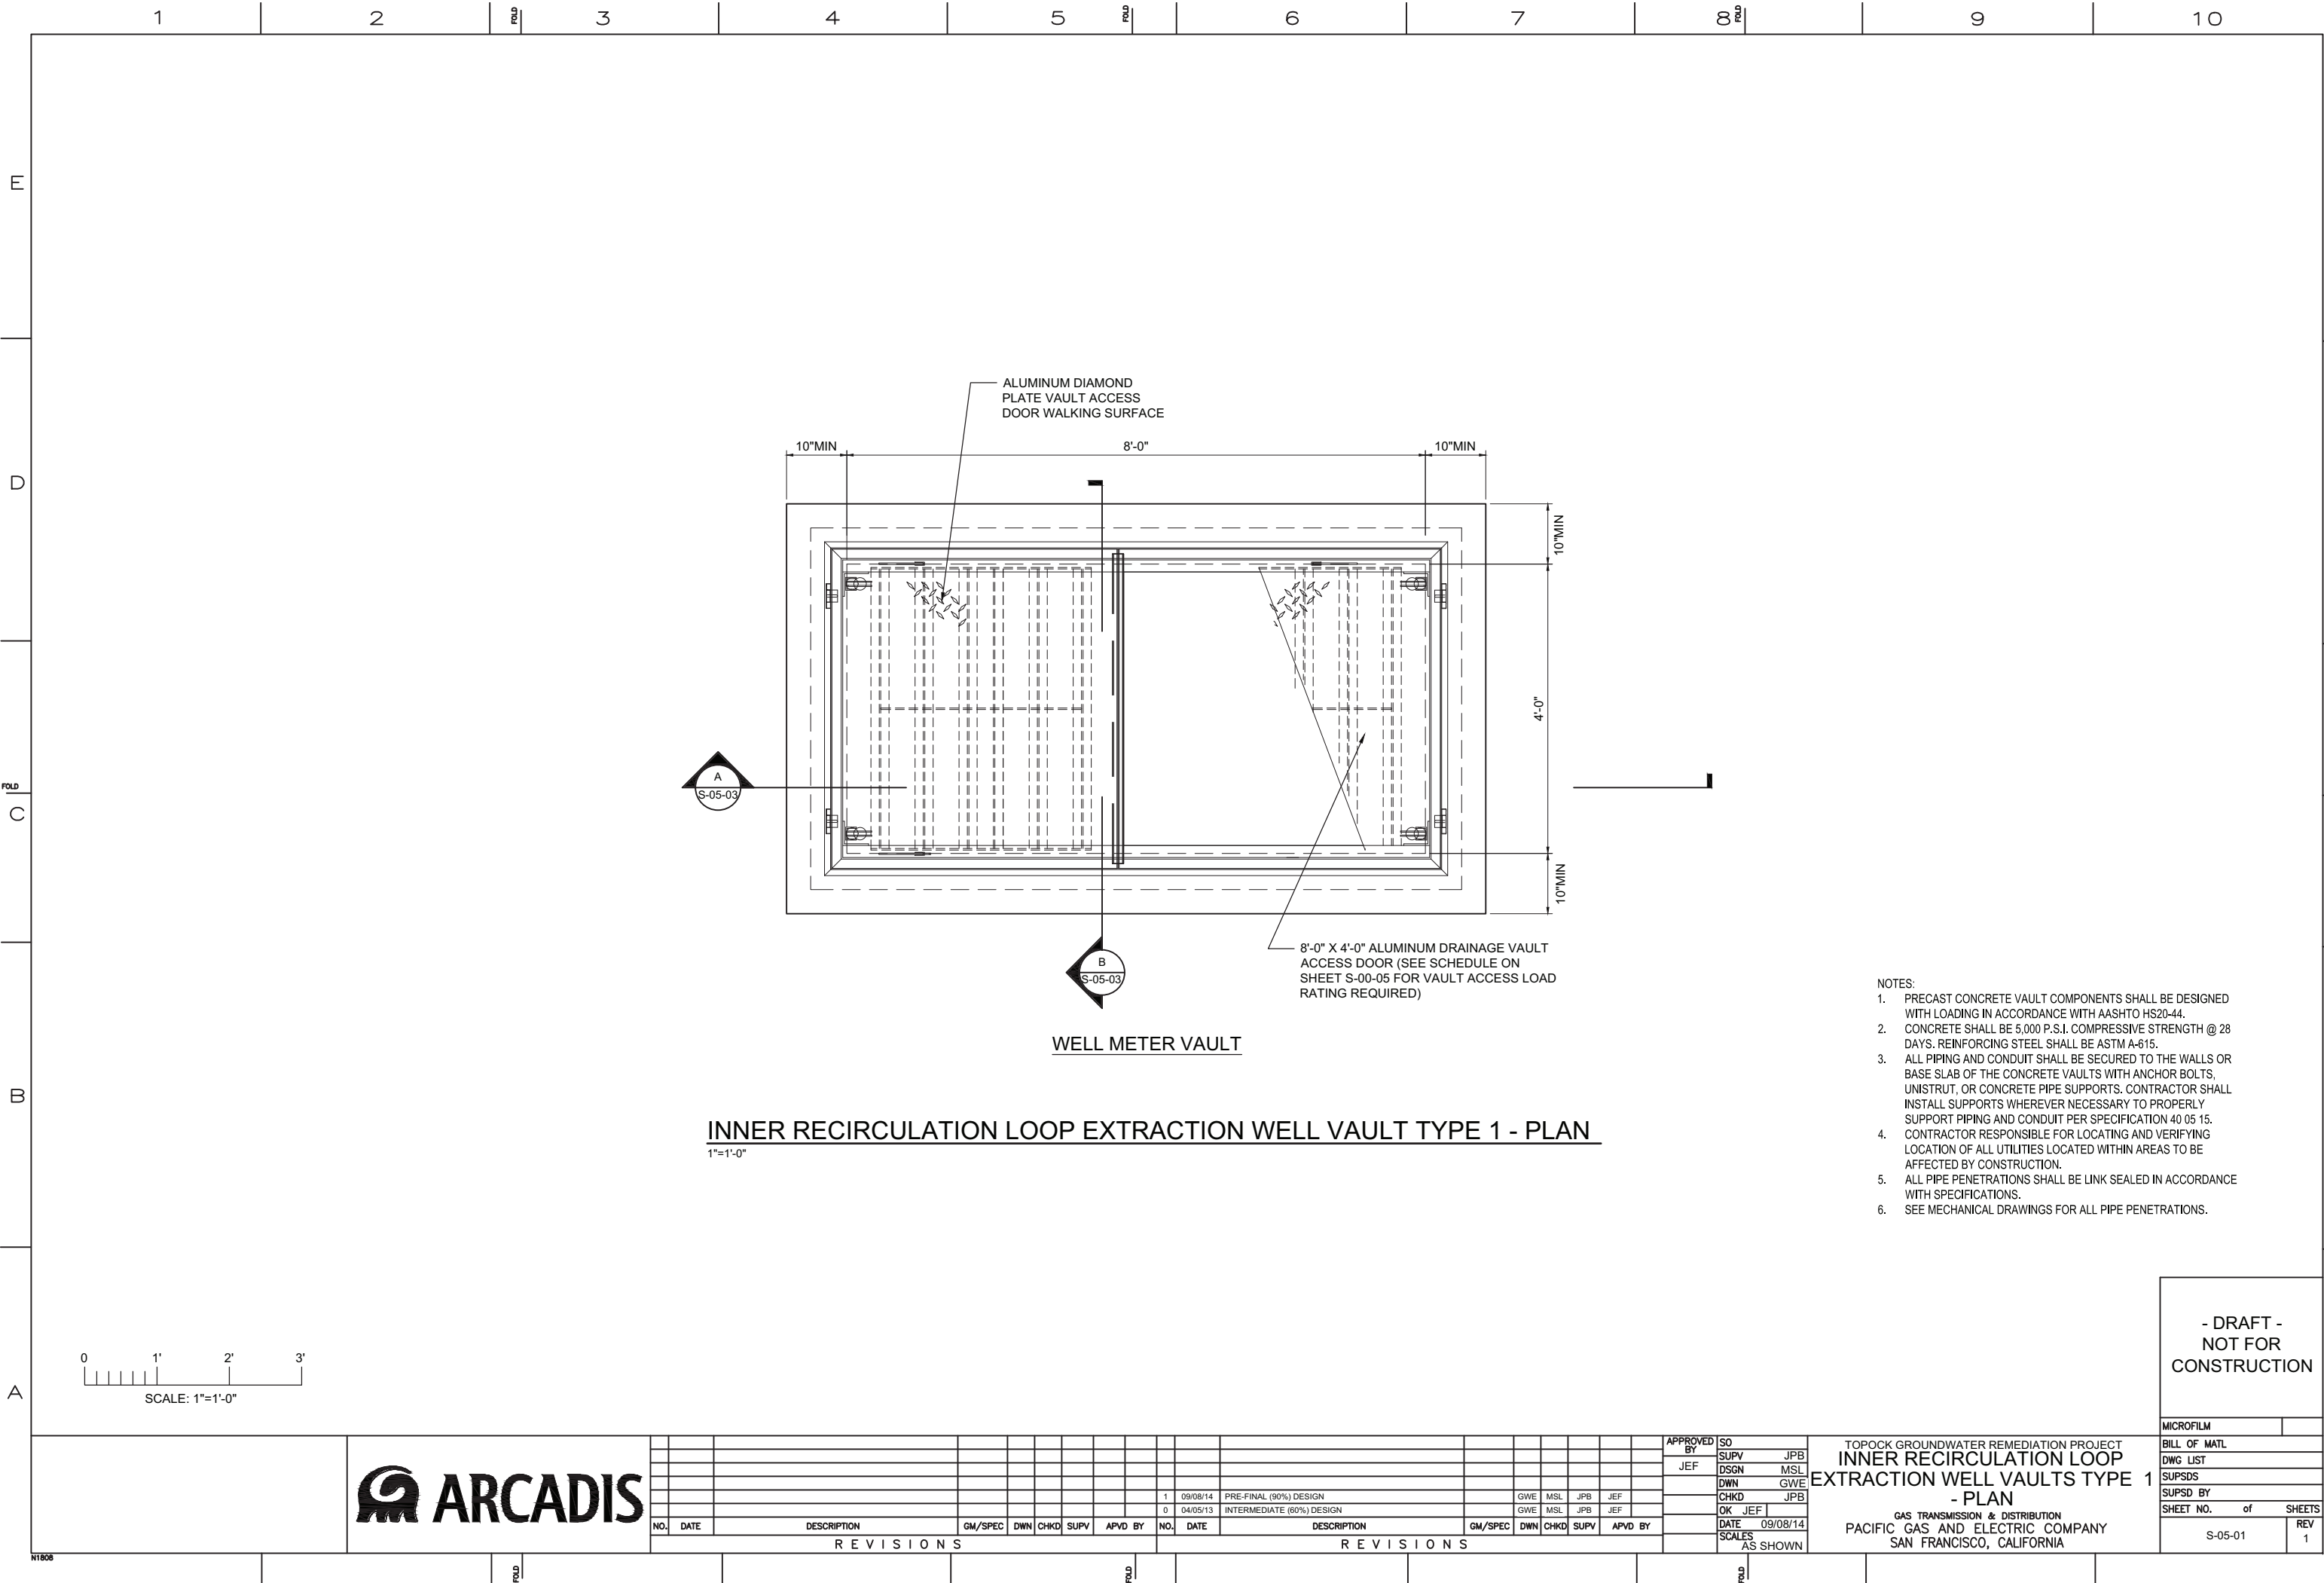

- NOTES:
1. PRECAST CONCRETE VAULT COMPONENTS SHALL BE DESIGNED WITH LOADING IN ACCORDANCE WITH AASHTO HS20-44.
 2. CONCRETE SHALL BE 5,000 P.S.I. COMPRESSIVE STRENGTH @ 28 DAYS. REINFORCING STEEL SHALL BE ASTM A-615.
 3. ALL PIPING AND CONDUIT SHALL BE SECURED TO THE WALLS OR BASE SLAB OF THE CONCRETE VAULTS WITH ANCHOR BOLTS, UNISTRUT, OR CONCRETE PIPE SUPPORTS. CONTRACTOR SHALL INSTALL SUPPORTS WHEREVER NECESSARY TO PROPERLY SUPPORT PIPING AND CONDUIT PER SPECIFICATION 40 05 15.
 4. CONTRACTOR RESPONSIBLE FOR LOCATING AND VERIFYING LOCATION OF ALL UTILITIES LOCATED WITHIN AREAS TO BE AFFECTED BY CONSTRUCTION.
 5. ALL PIPE PENETRATIONS SHALL BE LINK SEALED IN ACCORDANCE WITH SPECIFICATIONS.
 6. SEE MECHANICAL DRAWINGS FOR ALL PIPE PENETRATIONS.

- DRAFT -
NOT FOR
CONSTRUCTION



--	--	

E


D

FOLD

C

B

A

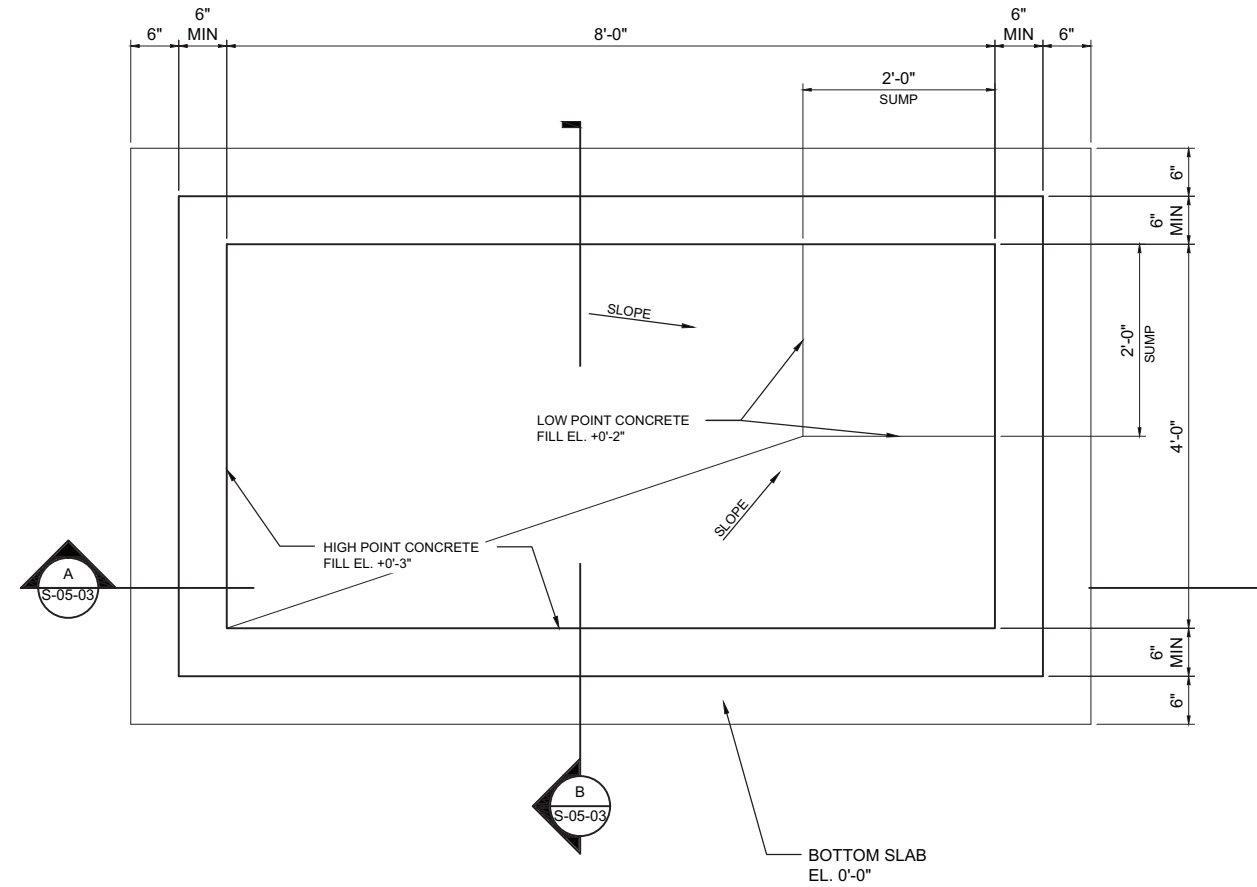

INNER RECIRCULATION LOOP EXTRACTION WELL VAULT- FOUNDATION PLAN

$$1'' = 1' - 0''$$


- NOTES:
1. PRECAST CONCRETE VAULT COMPONENTS SHALL BE DESIGNED WITH LOADING IN ACCORDANCE WITH AASHTO HS20-44.
 2. CONCRETE SHALL BE 5,000 P.S.I. COMPRESSIVE STRENGTH @ 28 DAYS. REINFORCING STEEL SHALL BE ASTM A-615.
 3. ALL PIPING AND CONDUIT SHALL BE SECURED TO THE WALLS OR BASE SLAB OF THE CONCRETE VAULTS WITH ANCHOR BOLTS, UNISTRUT, OR CONCRETE PIPE SUPPORTS. CONTRACTOR SHALL INSTALL SUPPORTS WHEREVER NECESSARY TO PROPERLY SUPPORT PIPING AND CONDUIT PER SPECIFICATION 40 05 15.
 4. CONTRACTOR RESPONSIBLE FOR LOCATING AND VERIFYING LOCATION OF ALL UTILITIES LOCATED WITHIN AREAS TO BE AFFECTED BY CONSTRUCTION.
 5. ALL PIPE PENETRATIONS SHALL BE LINK SEALED IN ACCORDANCE WITH SPECIFICATIONS.
 6. SEE MECHANICAL DRAWINGS FOR ALL PIPE PENETRATIONS.

- DRAFT -
NOT FOR
CONSTRUCTION

[illegible]


TOPOCK GROUNDWATER REMEDIATION PROJECT
INNER RECIRCULATION
LOOP EXTRACTION WELL
VAULTS - FOUNDATION PLAN
GAS TRANSMISSION & DISTRIBUTION
PACIFIC GAS AND ELECTRIC COMPANY
SAN FRANCISCO, CALIFORNIA

MICROFILM		
BILL OF MATL		
DWG LIST		
SUPSDS		
SUPSD BY		
SHEET NO.	of	SHEETS
S-05-02		REV 1

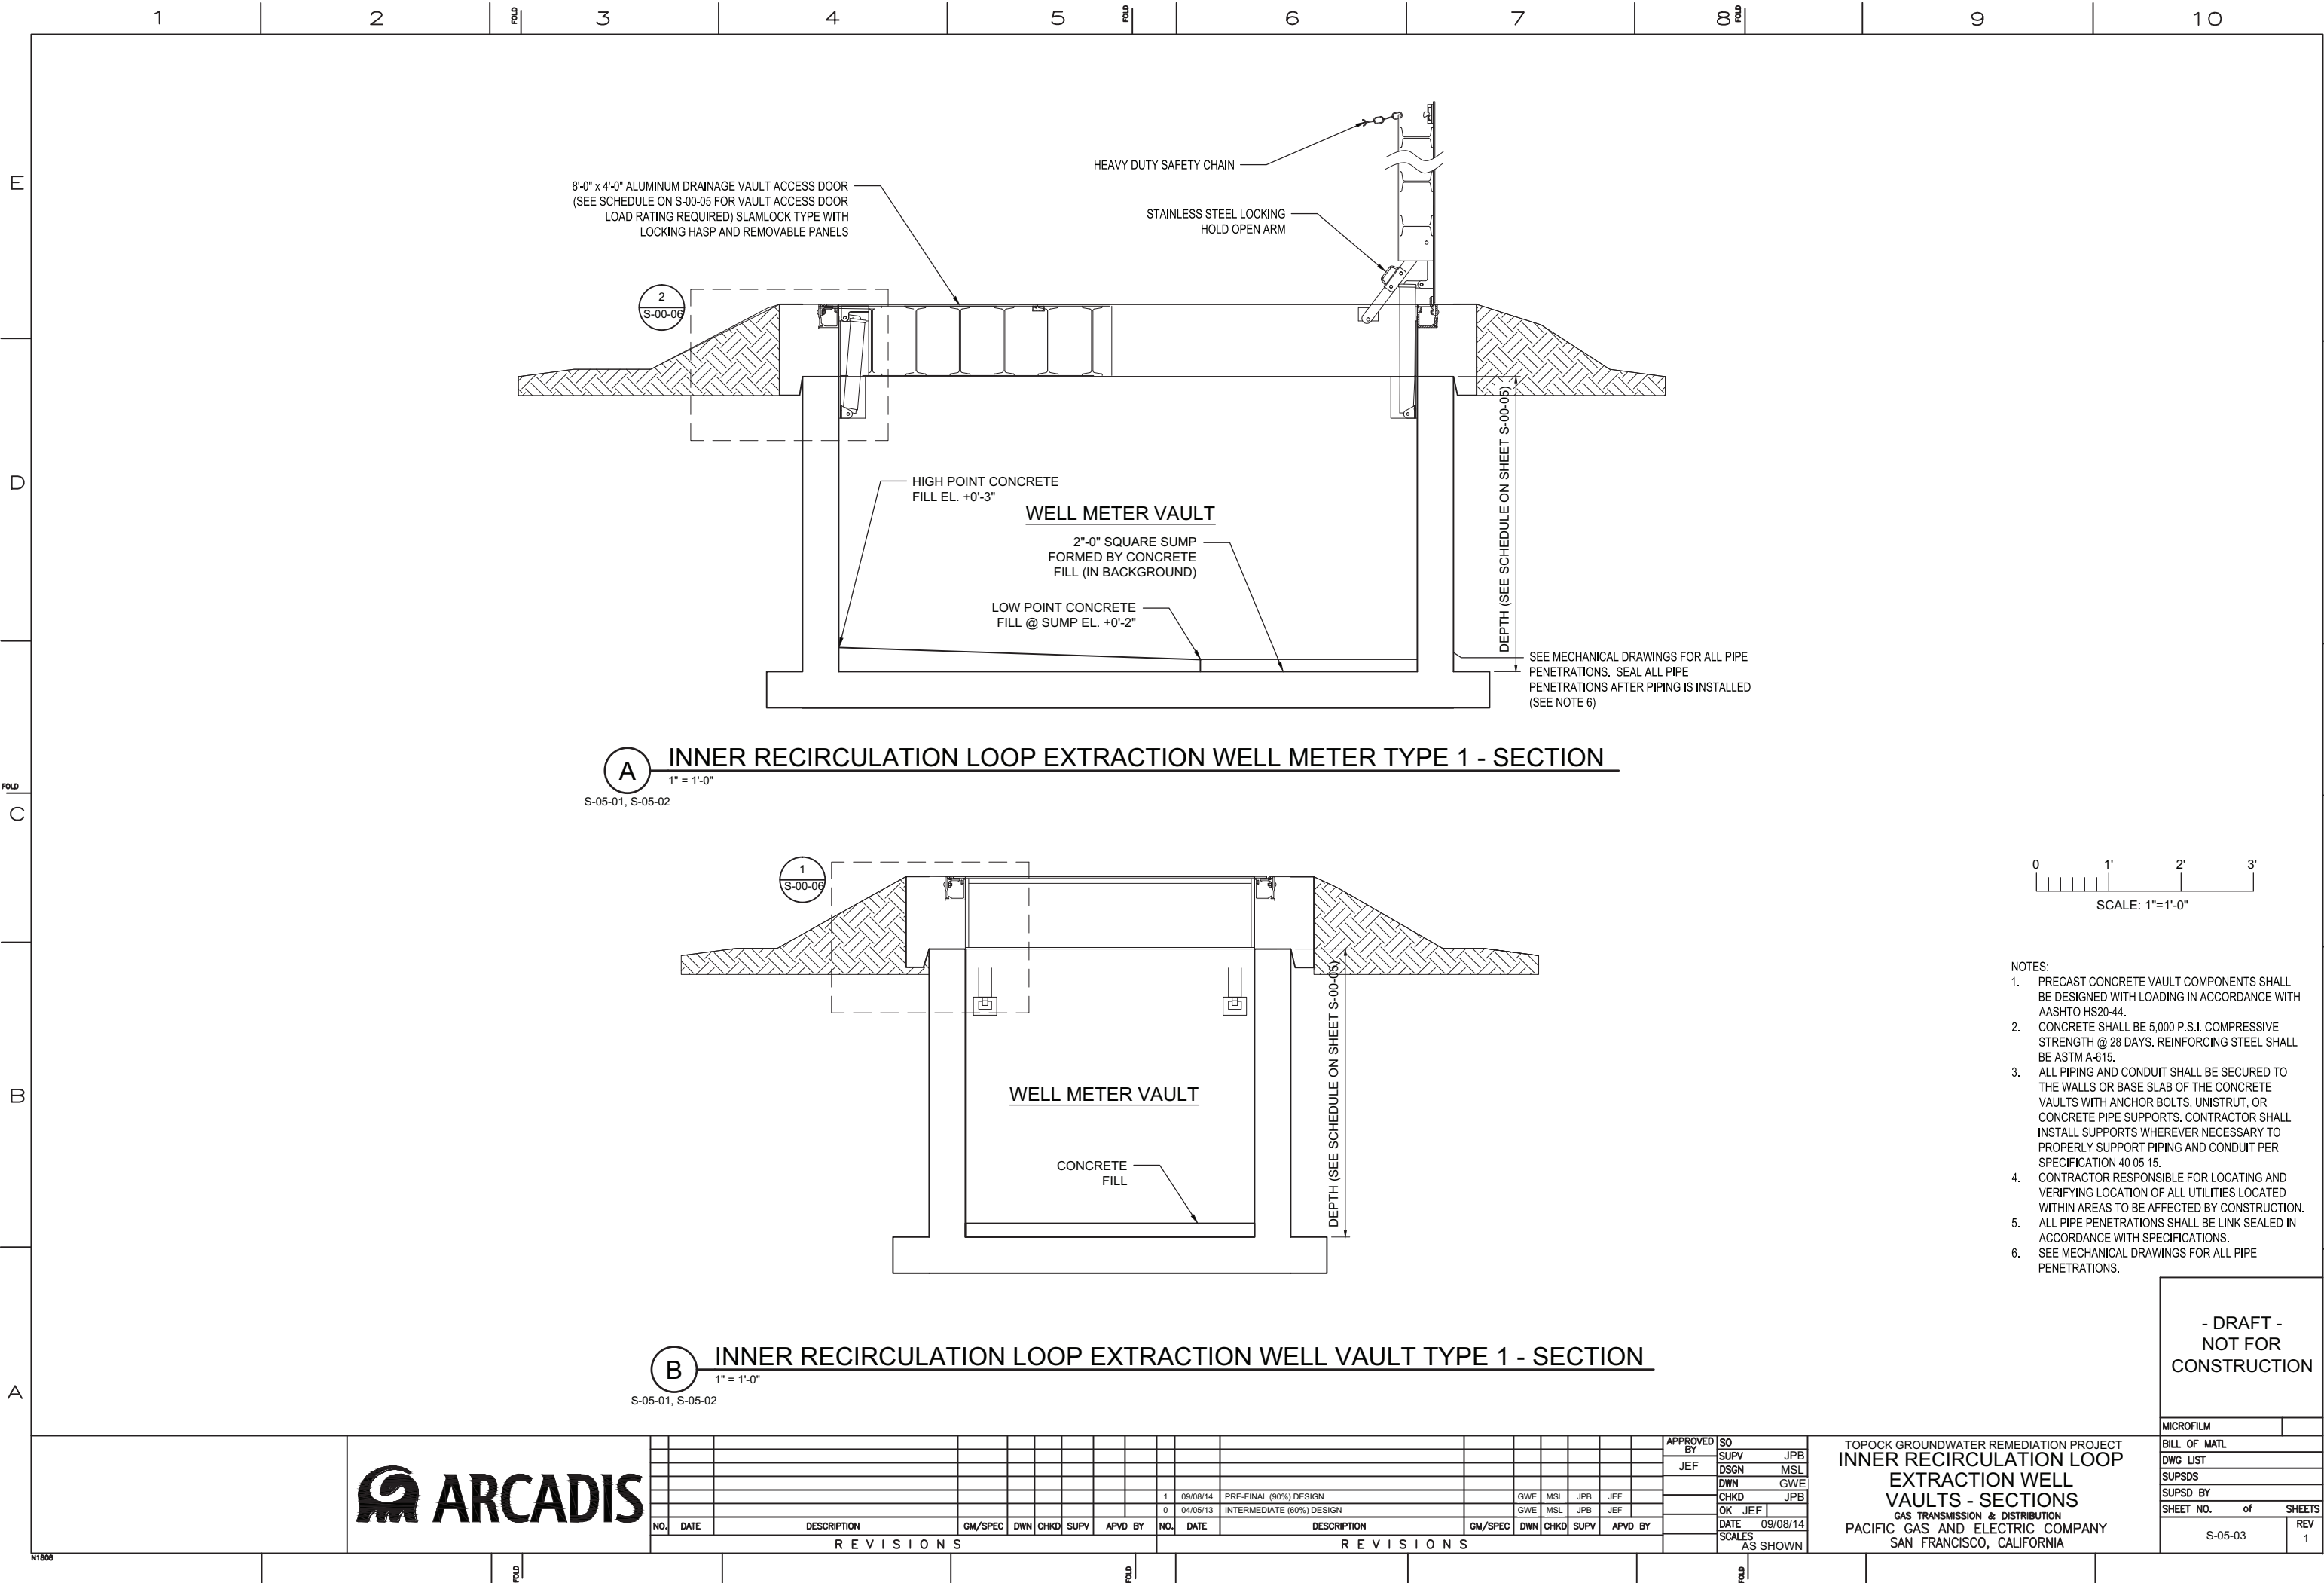

A INNER RECIRCULATION LOOP EXTRACTION WELL METER TYPE 1 - SECTION
1" = 1'-0"

S-05-01, S-05-02

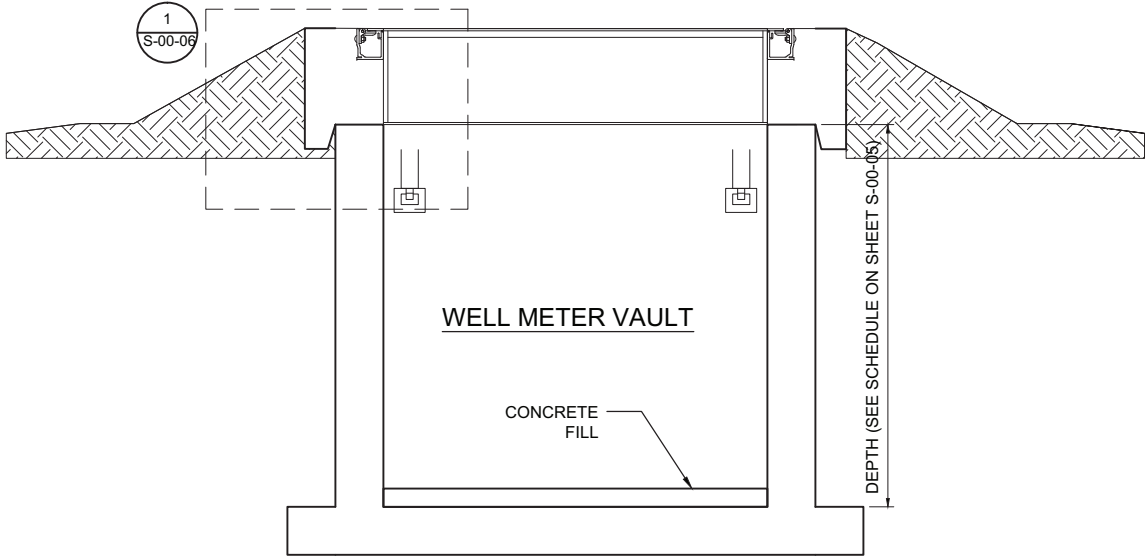

B INNER RECIRCULATION LOOP EXTRACTION WELL VAULT TYPE 1 - SECTION
1" = 1'-0"

S-05-01, S-05-02

- NOTES:
1. PRECAST CONCRETE VAULT COMPONENTS SHALL BE DESIGNED WITH LOADING IN ACCORDANCE WITH AASHTO HS20-44.
 2. CONCRETE SHALL BE 5,000 P.S.I. COMPRESSIVE STRENGTH @ 28 DAYS. REINFORCING STEEL SHALL BE ASTM A-615.
 3. ALL PIPING AND CONDUIT SHALL BE SECURED TO THE WALLS OR BASE SLAB OF THE CONCRETE VAULTS WITH ANCHOR BOLTS, UNISTRUT, OR CONCRETE PIPE SUPPORTS. CONTRACTOR SHALL INSTALL SUPPORTS WHEREVER NECESSARY TO PROPERLY SUPPORT PIPING AND CONDUIT PER SPECIFICATION 40 05 15.
 4. CONTRACTOR RESPONSIBLE FOR LOCATING AND VERIFYING LOCATION OF ALL UTILITIES LOCATED WITHIN AREAS TO BE AFFECTED BY CONSTRUCTION.
 5. ALL PIPE PENETRATIONS SHALL BE LINK SEALED IN ACCORDANCE WITH SPECIFICATIONS.
 6. SEE MECHANICAL DRAWINGS FOR ALL PIPE PENETRATIONS.

- DRAFT -
NOT FOR
CONSTRUCTION




REVISIONS										REVISIONS									
NO.	DATE	DESCRIPTION	GM/SPEC	DWN	CHKD	SUPV	APVD	BY		NO.	DATE	DESCRIPTION	GM/SPEC	DWN	CHKD	SUPV	APVD	BY	
1	09/08/14	PRE-FINAL (90%) DESIGN								1	09/08/14	PRE-FINAL (90%) DESIGN							
0	04/05/13	INTERMEDIATE (60%) DESIGN								0	04/05/13	INTERMEDIATE (60%) DESIGN							

APPROVED BY	SO
JEF	SUPV
	DSGN
	DWN
	CHKD
	OK JEF
	DATE
	09/08/14
	SCALES
	AS SHOWN

TOPOCK GROUNDWATER REMEDIATION PROJECT
INNER RECIRCULATION LOOP
EXTRACTION WELL
VAULTS - SECTIONS
GAS TRANSMISSION & DISTRIBUTION
PACIFIC GAS AND ELECTRIC COMPANY
SAN FRANCISCO, CALIFORNIA

MICROFILM	
BILL OF MATL.	
DWG LIST	
SUPSDS	
SUPSD BY	
SHEET NO.	of SHEETS
S-05-03	REV 1

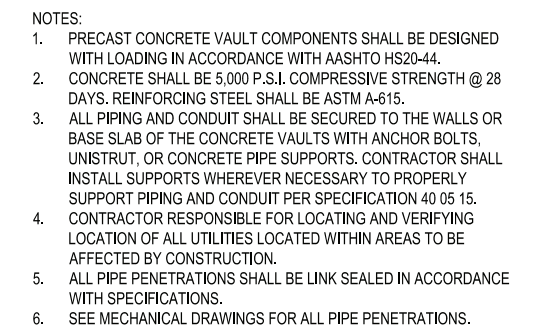

- DRAFT -
NOT FOR
CONSTRUCTION


MICROFILM		
BILL OF MATL		
DWG LIST		
SUPSDS		
SUPSD BY		
SHEET NO.	of	SHEETS
S-05-04		REV 1

TOPOCK GROUNDWATER REMEDIATION PROJECT
INNER RECIRCULATION
LOOP INJECTION WELL
VAULTS - TYPE 1 - PLAN
GAS TRANSMISSION & DISTRIBUTION
PACIFIC GAS AND ELECTRIC COMPANY
SAN FRANCISCO, CALIFORNIA

[illegible]

0 1' 2' 3'

SCALE: 1"=1'-0"


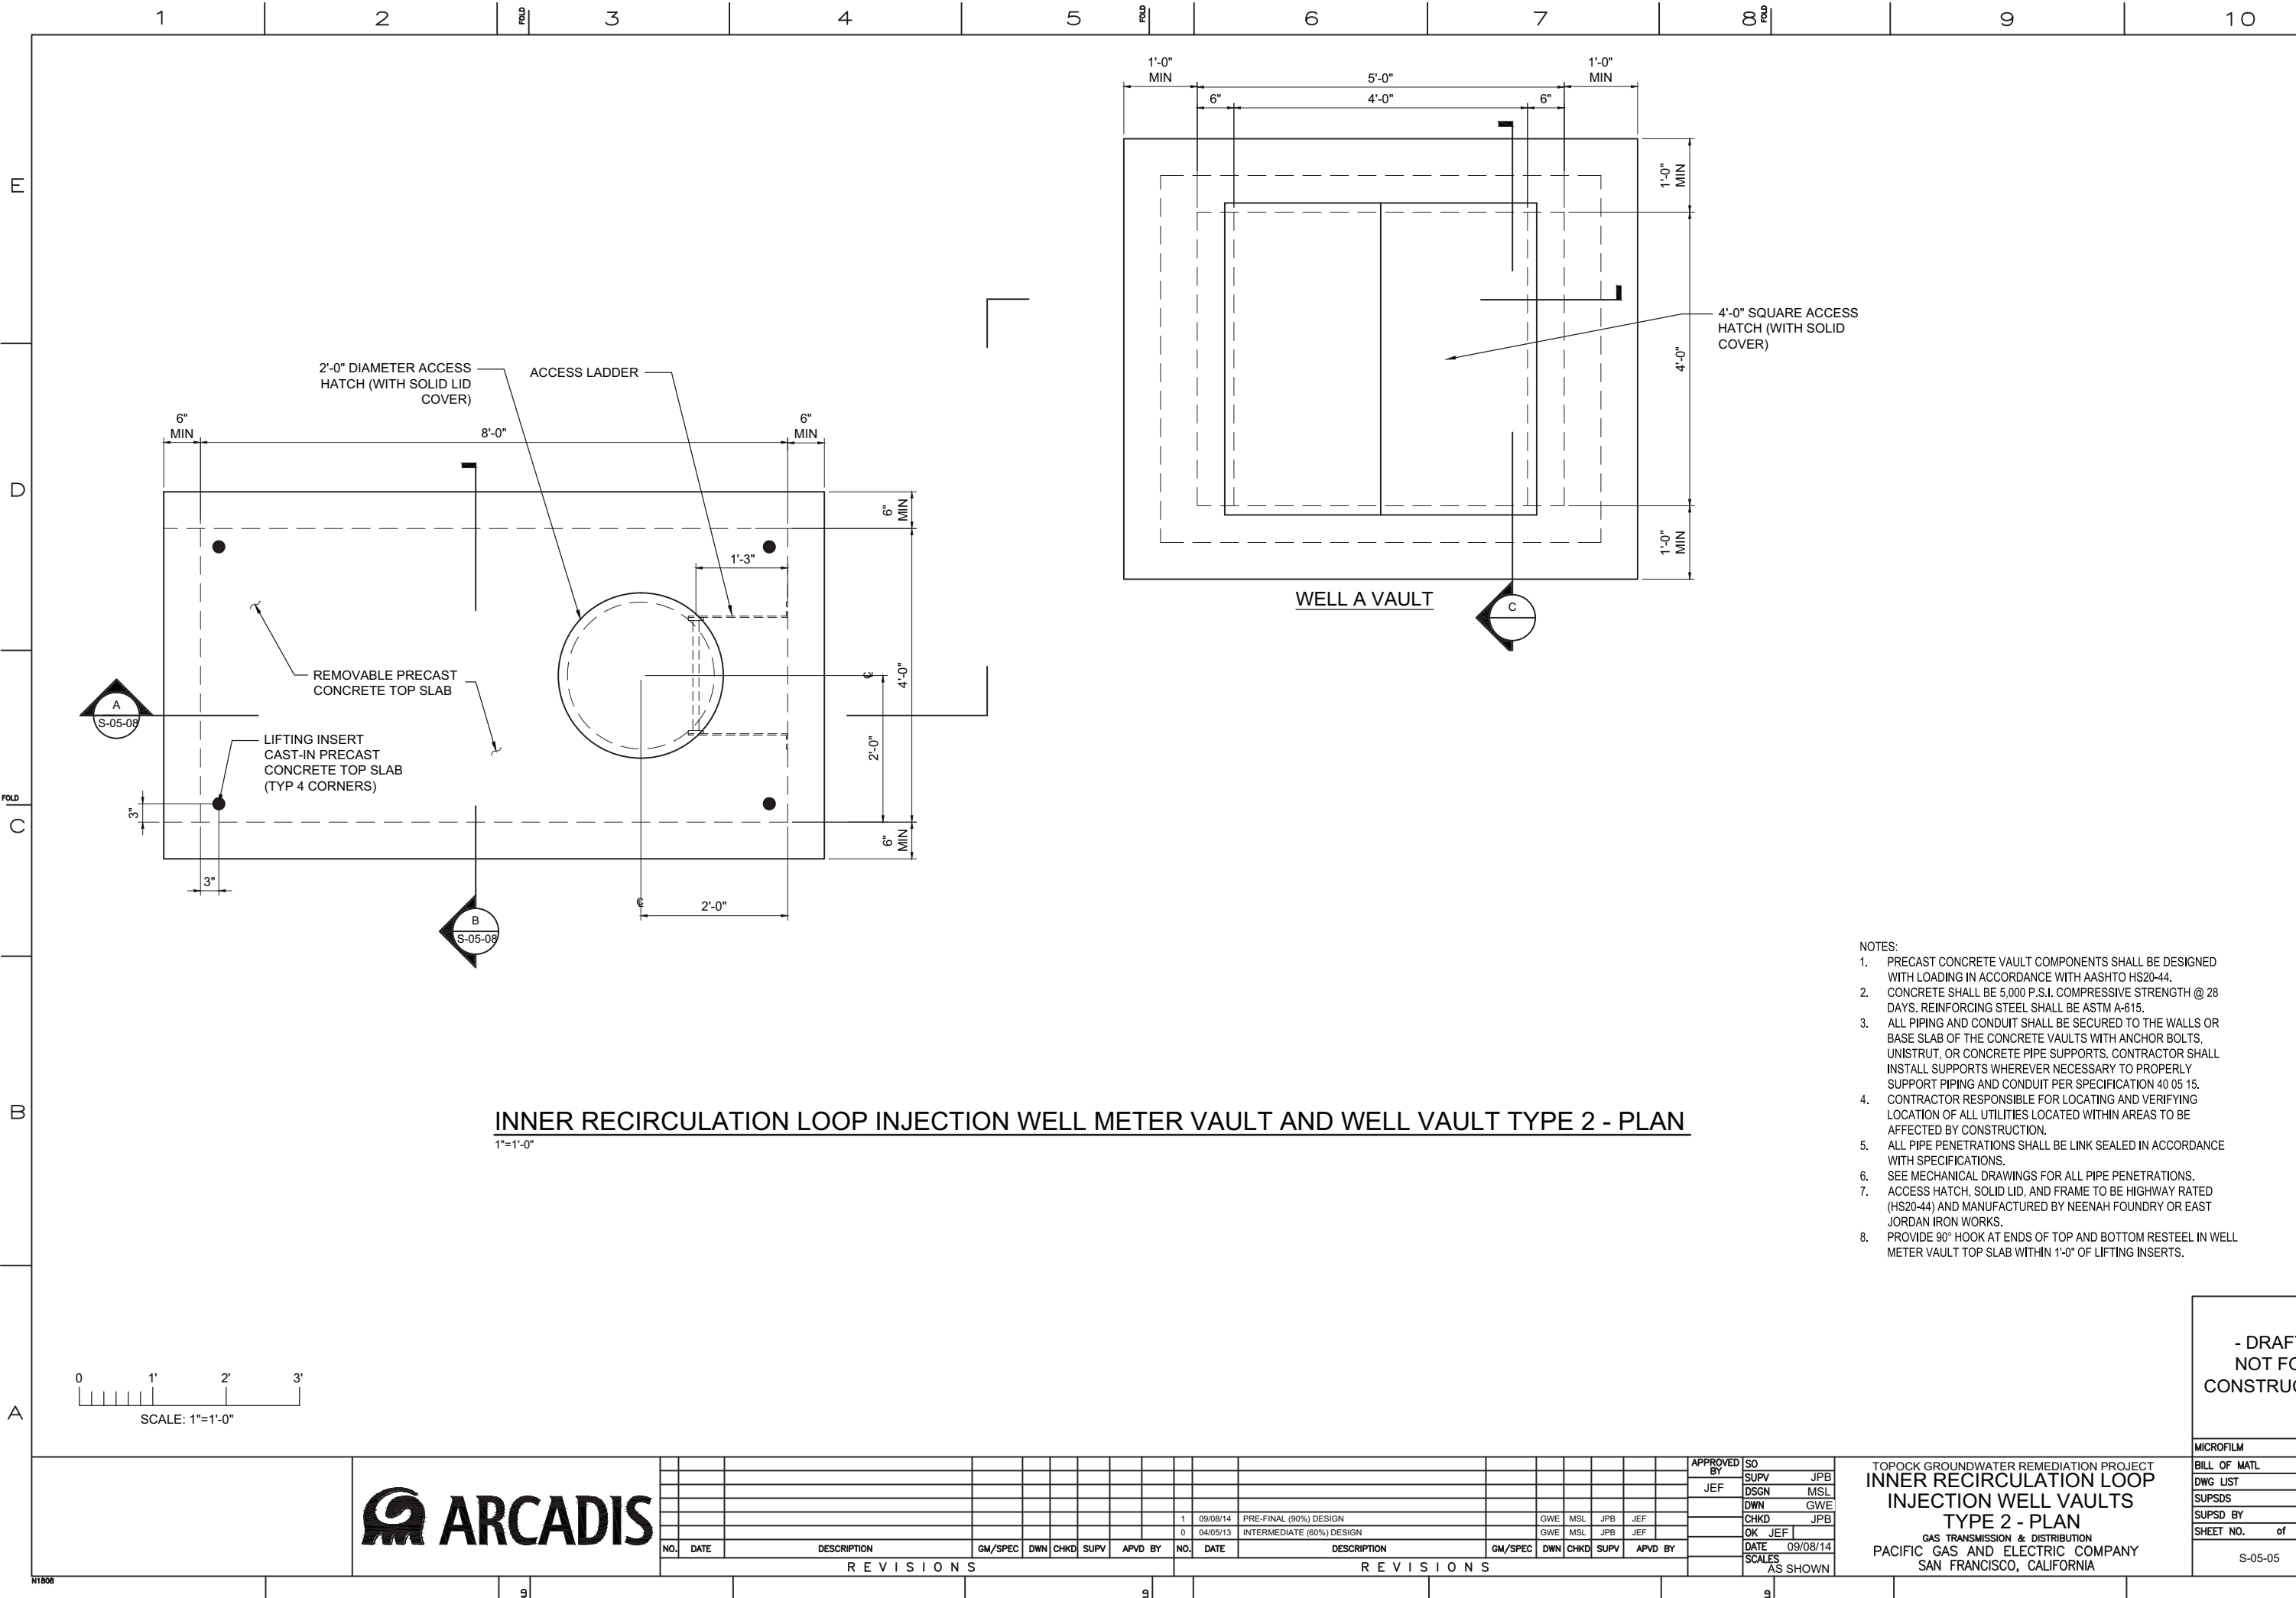


- NOTES:
1. PRECAST CONCRETE VAULT COMPONENTS SHALL BE DESIGNED WITH LOADING IN ACCORDANCE WITH AASHTO HS20-44.
 2. CONCRETE SHALL BE 5,000 P.S.I. COMPRESSIVE STRENGTH @ 28 DAYS. REINFORCING STEEL SHALL BE ASTM A-615.
 3. ALL PIPING AND CONDUIT SHALL BE SECURED TO THE WALLS OR BASE SLAB OF THE CONCRETE VAULTS WITH ANCHOR BOLTS, UNISTRUT, OR CONCRETE PIPE SUPPORTS. CONTRACTOR SHALL INSTALL SUPPORTS WHEREVER NECESSARY TO PROPERLY SUPPORT PIPING AND CONDUIT PER SPECIFICATION 40 05 15.
 4. CONTRACTOR RESPONSIBLE FOR LOCATING AND VERIFYING LOCATION OF ALL UTILITIES LOCATED WITHIN AREAS TO BE AFFECTED BY CONSTRUCTION.
 5. ALL PIPE PENETRATIONS SHALL BE LINK SEALED IN ACCORDANCE WITH SPECIFICATIONS.
 6. SEE MECHANICAL DRAWINGS FOR ALL PIPE PENETRATIONS.
 7. ACCESS HATCH, SOLID LID, AND FRAME TO BE HIGHWAY RATED (HS20-44) AND MANUFACTURED BY NEENAH FOUNDRY OR EAST JORDAN IRON WORKS.
 8. PROVIDE 90° HOOK AT ENDS OF TOP AND BOTTOM RESTEEL IN WELL METER VAULT TOP SLAB WITHIN 1'-0" OF LIFTING INSERTS.

- DRAFT -
NOT FOR
CONSTRUCTION



--	--	

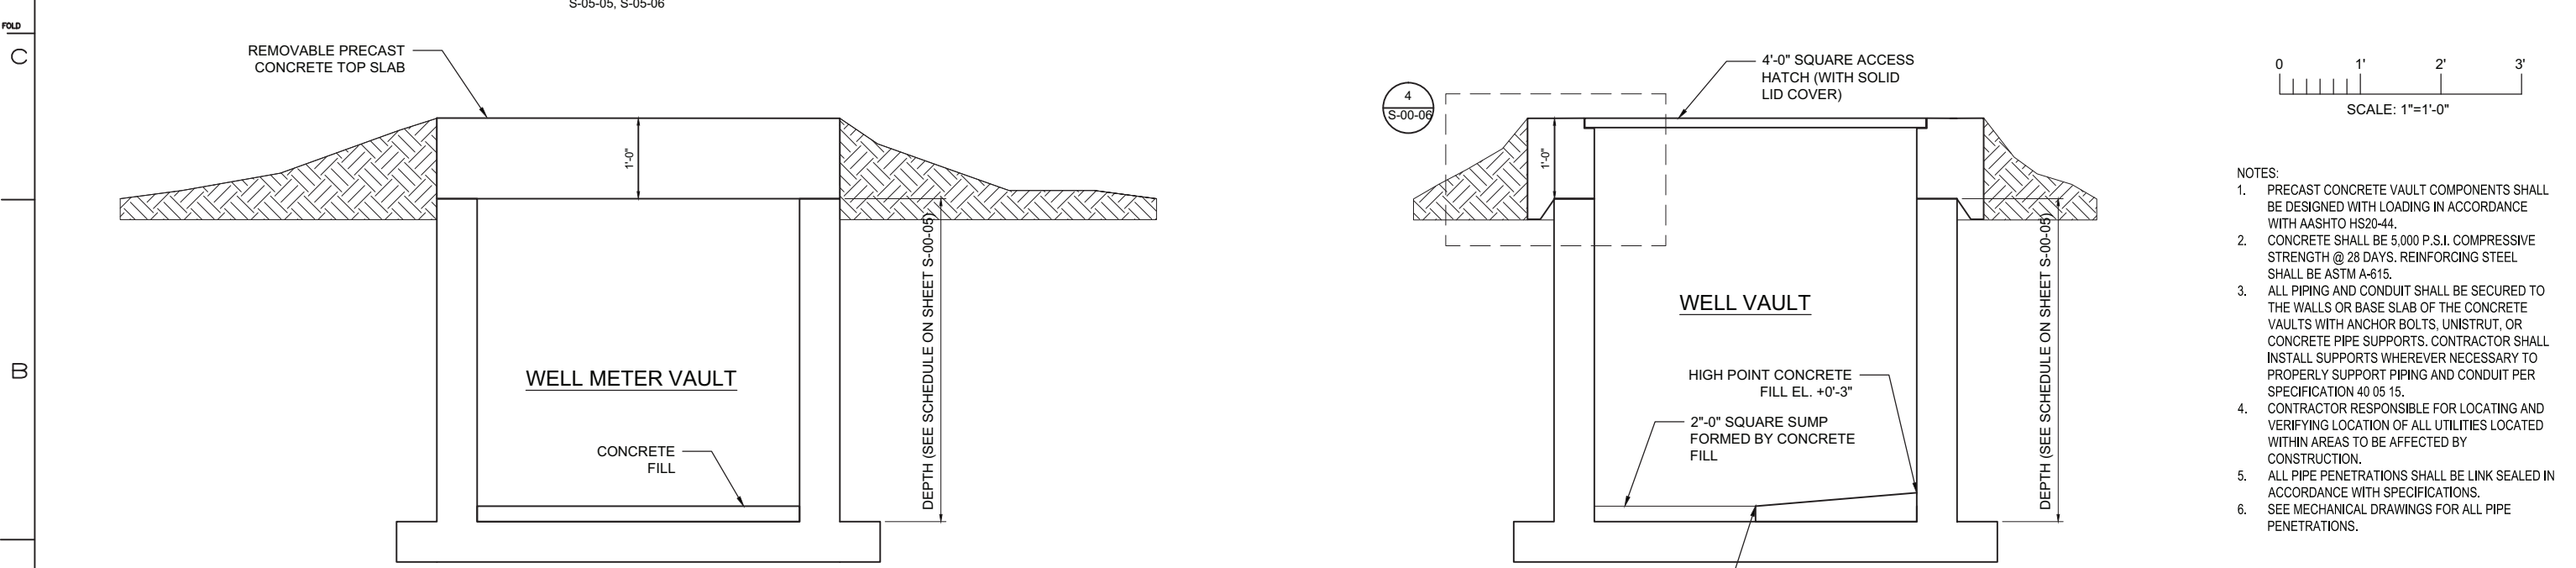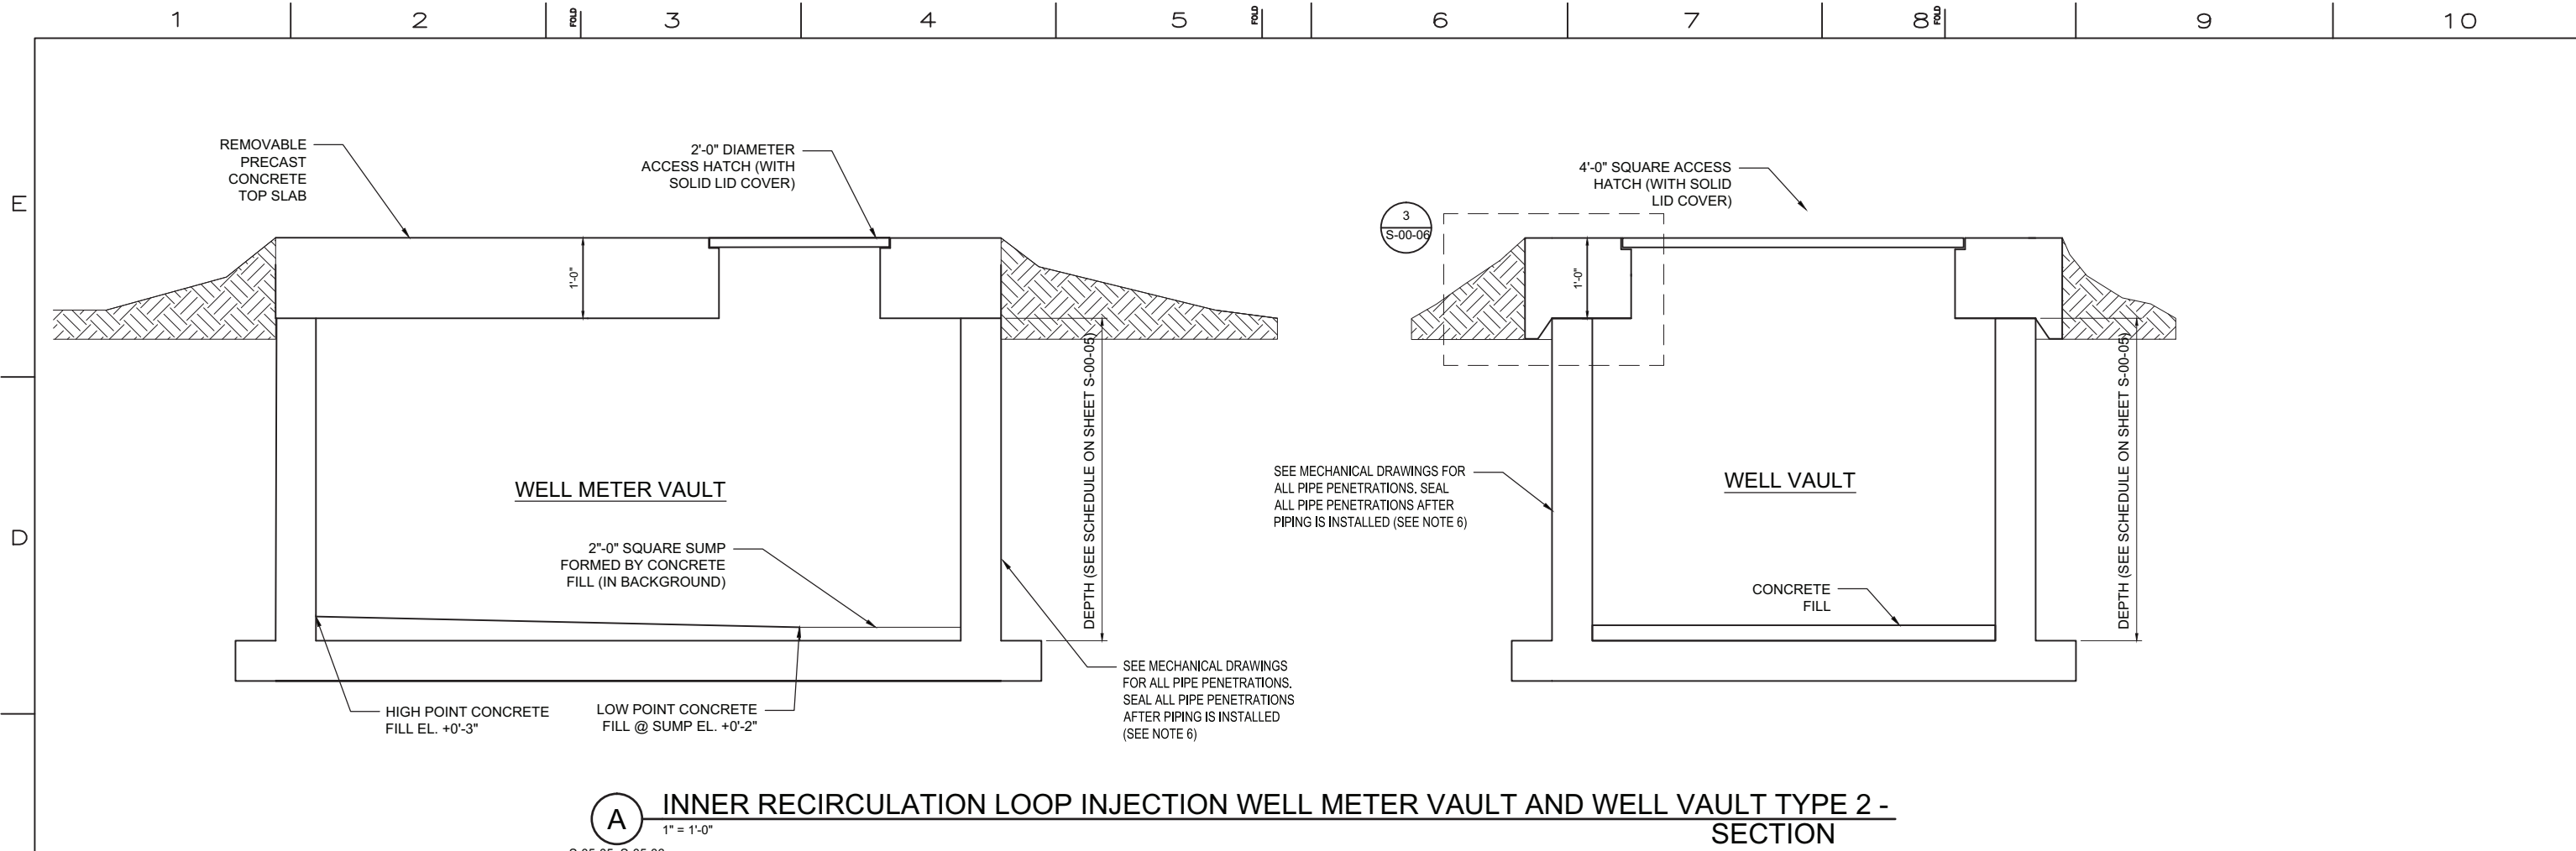

- NOTES:
1. PRECAST CONCRETE VAULT COMPONENTS SHALL BE DESIGNED WITH LOADING IN ACCORDANCE WITH AASHTO HS20-44.
 2. CONCRETE SHALL BE 5,000 P.S.I. COMPRESSIVE STRENGTH @ 28 DAYS. REINFORCING STEEL SHALL BE ASTM A-615.
 3. ALL PIPING AND CONDUIT SHALL BE SECURED TO THE WALLS OR BASE SLAB OF THE CONCRETE VAULTS WITH ANCHOR BOLTS, UNISTRUT, OR CONCRETE PIPE SUPPORTS. CONTRACTOR SHALL INSTALL SUPPORTS WHEREVER NECESSARY TO PROPERLY SUPPORT PIPING AND CONDUIT PER SPECIFICATION 40 05 15.
 4. CONTRACTOR RESPONSIBLE FOR LOCATING AND VERIFYING LOCATION OF ALL UTILITIES LOCATED WITHIN AREAS TO BE AFFECTED BY CONSTRUCTION.
 5. ALL PIPE PENETRATIONS SHALL BE LINK SEALED IN ACCORDANCE WITH SPECIFICATIONS.
 6. SEE MECHANICAL DRAWINGS FOR ALL PIPE PENETRATIONS.

NO.	DATE	DESCRIPTION	GM/SPEC	DWN	CHKD	SUPV	APVD BY
1	09/08/14	PRE-FINAL (90%) DESIGN					
0	04/05/13	INTERMEDIATE (60%) DESIGN					

NO.	DATE	DESCRIPTION	GM/SPEC	DWN	CHKD	SUPV	APVD BY
1	09/08/14	PRE-FINAL (90%) DESIGN					
0	04/05/13	INTERMEDIATE (60%) DESIGN					

APPROVED BY	SO
JEF	SUPV
	DSGN
	DWN
	CHKD
	OK JEF
	DATE 09/08/14
	SCALES AS SHOWN

TOPOCK GROUNDWATER REMEDIATION PROJECT

INNER RECIRCULATION LOOP

INJECTION WELL VAULTS -

SECTIONS - SHEET 2 OF 2


GAS TRANSMISSION & DISTRIBUTION

PACIFIC GAS AND ELECTRIC COMPANY

SAN FRANCISCO, CALIFORNIA

- DRAFT -
NOT FOR
CONSTRUCTION


MICROFILM	BILL OF MATL
	DWG LIST
	SUPSDS
	SUPSD BY
	SHEET NO. of SHEETS
	REV

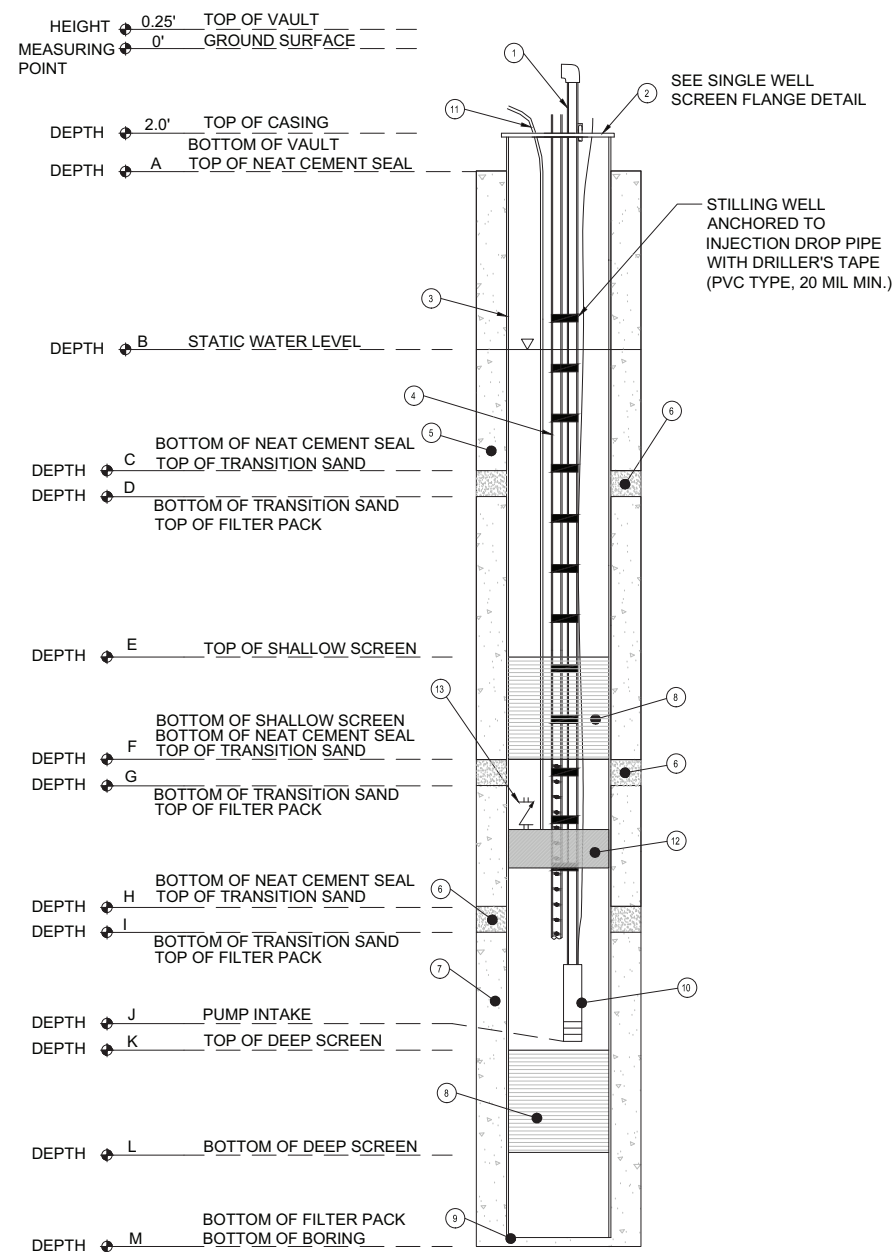


1	2" PVC DROP PIPE
2	CUSTOM TAPERED WELL FLANGE
3	WELL CASING (MATERIALS TBD)
4	1" PVC TUBING (STILLING WELL WITH PRESSURE TRANSDUCER)
5	ANNULAR SPACE, 100% NEAT CEMENT GROUT
6	ANNULAR SPACE, TRANSITION SAND (SIZE TBD)
7	ANNULAR SPACE, FILTER PACK (SIZE TBD)
8	WELL SCREEN (MATERIALS & TYPE TBD)
9	SUMP
10	GROUNDWATER EXTRACTION PUMP
11	1/4" DIAMETER HOSE FROM PACKER TO FILL ASSEMBLY
12	PNEUMATIC WELL PACKER
13	3/4" PACKER PRESSURE RELIEF SAFETY VALVE

NOTES:

1. ALL DEPTH INTERVALS 'A' THRU 'K' ARE IN FEET BELOW GROUND SURFACE.
2. ALL COORDINATES BASED ON NAD83, CA ZONE V.
3. ALL WELL SEALS ARE 100% NEAT CEMENT.
4. ALL ABOVE-GRADE PIPING AND INSTRUMENTATION INSTALLED IN ACCORDANCE WITH THE P&ID AND THE WELLHEAD MECHANICAL LAYOUT

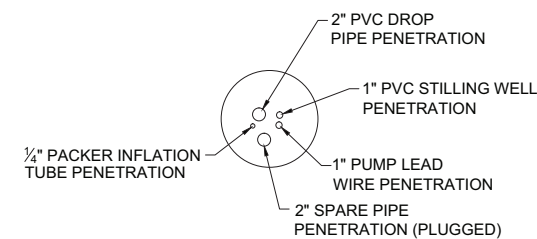

B DUAL SCREEN WELL FLANGE DETAIL
NO SCALE

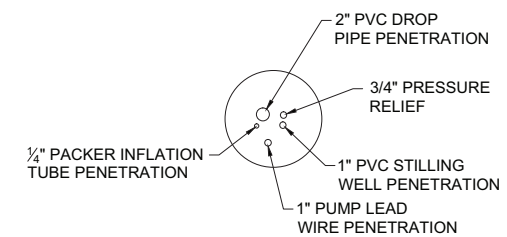

C EXTRACTION WELL PACKER DETAIL
NO SCALE

A RIVERBANK DUAL SCREEN EXTRACTION WELL DETAIL

NO SCALE

SEE WELL CONSTRUCTION SCHEDULE SHEET M-X-01 FOR REPRESENTATIVE DEPTHS. WELL DIAMETER EXAGGERATED TO SHOW DETAIL.


[illegible]

	APPROVED BY	SO
	JEF	SUPV JP
		DSGN JP
		DWN BE
		CHKD JP
		OK JEF
		DATE 09/08/1
		SCALES
		AS NOTE

**TOPOCK GROUNDWATER REMEDIATION PROJECT
INNER RECIRCULATION LOOP
EXTRACTION WELL
CONSTRUCTION DETAILS**
GAS TRANSMISSION & DISTRIBUTION
PACIFIC GAS AND ELECTRIC COMPANY
SAN FRANCISCO, CALIFORNIA

- DRAFT -
NOT FOR
CONSTRUCTION

MICROFILM		
BILL OF MATL		
DWG LIST		
SUPSDS		
SUPSD BY		
SHEET NO.	of	SHEETS
M-05-01		REV 1

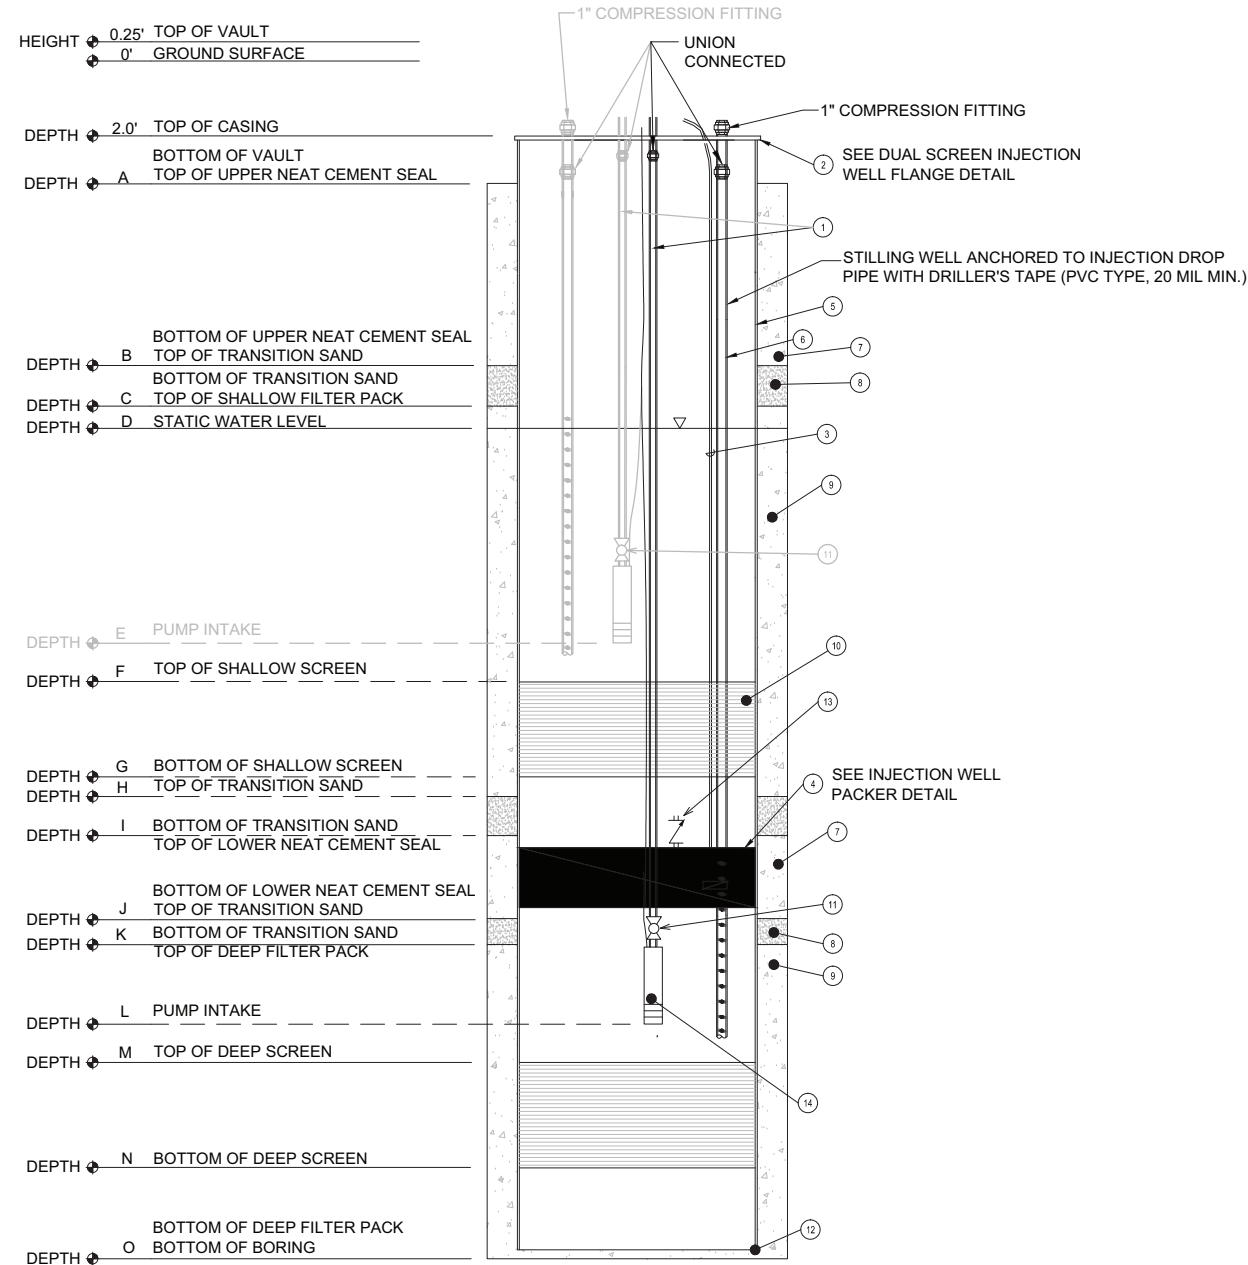

**IRL DUAL SCREEN INJECTION WELL
WITH BACKWASH PUMP DETAIL**


NO SCALE

SEE WELL CONSTRUCTION SCHEDULE SHEET M-X-01 FOR REPRESENTATIVE DEPTHS. WELL DIAMETER EXAGGERATED TO SHOW DETAIL.


1	2" 316 SS DROP PIPE
2	CUSTOM TAPPED WELL FLANGE
3	¾" DIAMETER HOSE FROM PACKER TO FILL ASSEMBLY
4	PNEUMATIC WELL PACKER
5	WELL CASING (316L SS)
6	1" PVC TUBING (STILLING WELL WITH PRESSURE TRANSDUCER)
7	ANNULAR SPACE, NEAT CEMENT GROUT WITH UP TO 6% BENTONITE
8	ANNULAR SPACE, TRANSITION SAND (SIZE TBD)
9	ANNULAR SPACE, FILTER PACK (TYPE TBD)
10	WELL SCREEN (316L SS, WIRE-WOUND)
11	ASR VALVE
12	SUMP
13	¾" PACKER PRESSURE RELIEF SAFETY VALVE
14	BACKWASH PUMP

NOTES:

- NOTES:
1. ALL DEPTH INTERVALS 'A' THRU 'K' ARE IN FEET BELOW GROUND SURFACE.
 2. ALL COORDINATES BASED ON NAD83, CA ZONE V.
 3. ALL WELL SEALS ARE 100% NEAT CEMENT WITH UP TO 6% BENTONITE.
 4. ALL ABOVE-GRADE PIPING AND INSTRUMENTATION INSTALLED IN ACCORDANCE WITH THE P&ID AND THE WELLHEAD MECHANICAL LAYOUT.

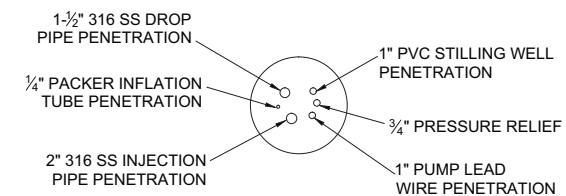

C INJECTION WELL PACKER DETAIL

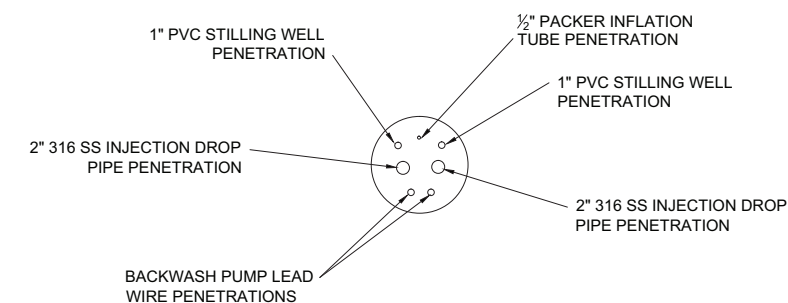


B IRL DUAL SCREEN WELL FLANGE DETAIL
NO SCALE

[illegible]


TOPOCK GROUNDWATER REMEDIATION PROJECT
INNER RECIRCULATION LOOP
TYPE 1 INJECTION WELL
CONSTRUCTION DETAILS
GAS TRANSMISSION & DISTRIBUTION
PACIFIC GAS AND ELECTRIC COMPANY
SAN FRANCISCO, CALIFORNIA

- DRAFT -
NOT FOR
CONSTRUCTION

MICROFILM		
BILL OF MATL		
DWG LIST		
SUPSDS		
SUPSD BY		
SHEET NO.	of	SHEETS
M-05-02		REV 1

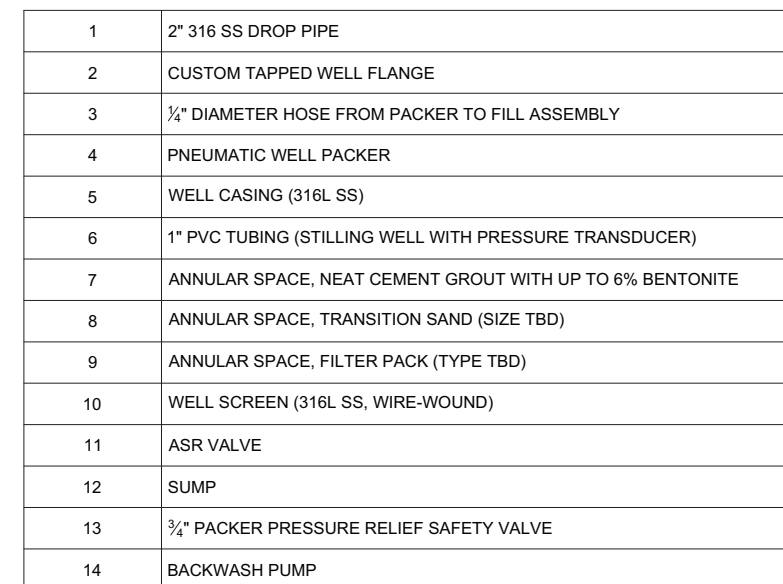

1. ALL DEPTH INTERVALS 'A' THRU 'K' ARE IN FEET BELOW GROUND SURFACE.
2. ALL COORDINATES BASED ON NAD83, CA ZONE V.
3. ALL WELL SEALS ARE 100% NEAT CEMENT WITH UP TO 6% BENTONITE.
4. ALL ABOVE-GRADE PIPING AND INSTRUMENTATION INSTALLED IN ACCORDANCE WITH THE P&ID AND THE WELLHEAD MECHANICAL LAYOUT.

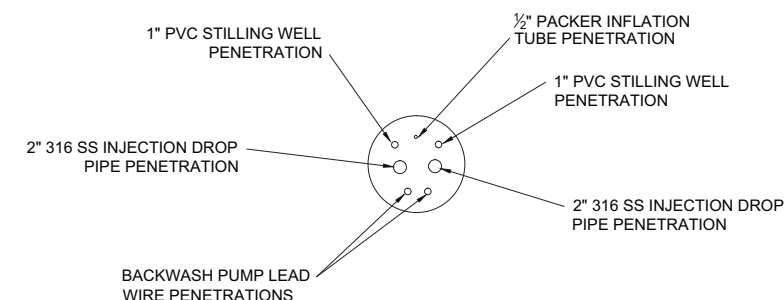


- DRAFT -
NOT FOR
CONSTRUCTION


[illegible]

TOPOCK GROUNDWATER REMEDIATION PROJECT
INNER RECIRCULATION LOOP
TYPE 2 INJECTION WELL
CONSTRUCTION DETAILS
 GAS TRANSMISSION & DISTRIBUTION
 PACIFIC GAS AND ELECTRIC COMPANY
 SAN FRANCISCO, CALIFORNIA

MICROFILM	
BILL OF MATL	
DWG LIST	
SUPSDS	
SUPSD BY	
SHEET NO.	of SHEET
M-05-03	REV 1

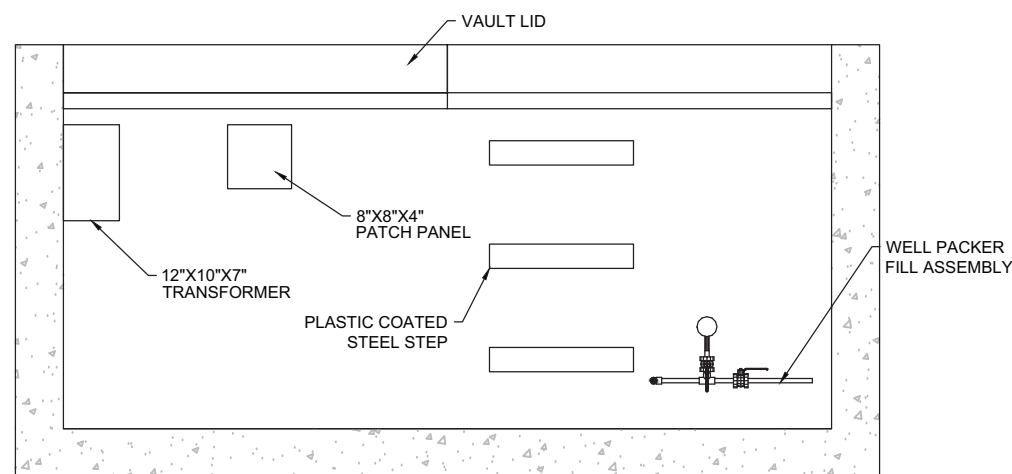

EXTRACTION WELL VAULT PLAN VIEW

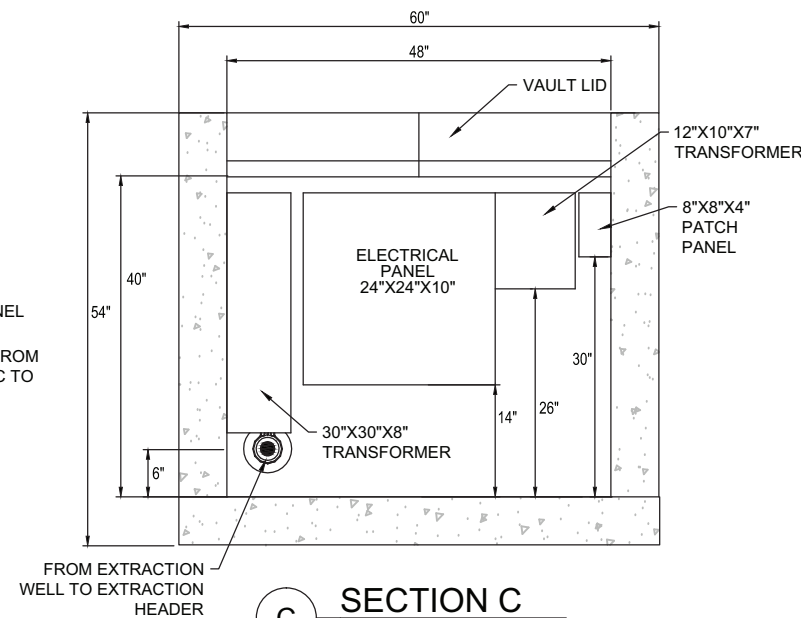

D SECTION D
1"=1'-0"
M-5-04

NOTES:



1. ALL PIPING, INSTRUMENTATION, AND OTHER COMPONENTS SHALL BE INSTALLED AS PER THE MANUFACTURER'S GUIDELINES.
2. ALL PIPING AND INSTRUMENTATION SHALL BE INSTALLED PER P&IDs.
3. INSTALLATION OF ELECTRIC COMPONENTS SHALL COMPLY WITH ALL APPLICABLE NEC AND LOCAL CODES.
4. CROSS SECTIONS SHOW ONLY THOSE COMPONENTS NECESSARY TO INDICATE ELEVATIONS AND SPACE REQUIREMENTS FOR PIPING AND MAJOR COMPONENTS. INSTALL PIPING AND INSTRUMENTATION PER THE P&IDs.
5. ALL INSTRUMENTATION SHALL BE INSTALLED SUCH THAT IT MAY BE READ WITHOUT ENTERING THE WELL VAULT.
6. ALL VALVE HANDLES SHALL BE INSTALLED SUCH THAT THEY ARE ACCESSIBLE WITHOUT ENTERING THE WELL VAULT AND OPERABLE THROUGH ENTIRE STROKE.
7. ALL PIPING AND CONDUIT SHALL BE SECURED TO THE WALLS OF THE CONCRETE WELL VAULT WITH ANCHOR BOLTS AND UNI-STRUT. SUPPORTS SHALL BE INSTALLED WHEREVER NECESSARY TO PROPERLY SUPPORT PIPING AND CONDUIT.
8. PIPE SIZES AND MATERIALS ARE SHOWN ON THE P&IDs.
9. PIPING KNOCKOUTS AND ROUTING OF PIPING SHOWN AS PROPOSED AND APPROXIMATE. ACTUAL ROUTING TO BE FIELD DETERMINED AND IS SUBJECT TO ENGINEER'S APPROVAL.
10. ALL FLANGES SHALL BE CLASS 150 RATE FACE FLANGES UNLESS OTHERWISE SPECIFIED.
11. ALL TRANSITION FITTINGS FOR HDPE PIPING SHALL BE FLANGED WITH BACKING RINGS.

CROFILM		
ALL OF MATL		
WG LIST		
IPSDS		
IPSD BY		
SHEET NO.	of	SHEETS
M-05-04		REV 1



																				APPROVED BY		SO	
																				JEF		SUPV JPB	
																						DSGN KLD	
																						DWN LUK	
																						CHKD JPB	
																						OK JEF	
																						DATE 09/08/14	
																						SCALES 1" = 1'-0"	

TOPOCK GROUNDWATER REMEDIATION PROJECT
INNER RECIRCULATION LOOP
EXTRACTION WELL VAULT MECHANICAL
DETAILS
GAS TRANSMISSION & DISTRIBUTION
PACIFIC GAS AND ELECTRIC COMPANY
SAN FRANCISCO, CALIFORNIA

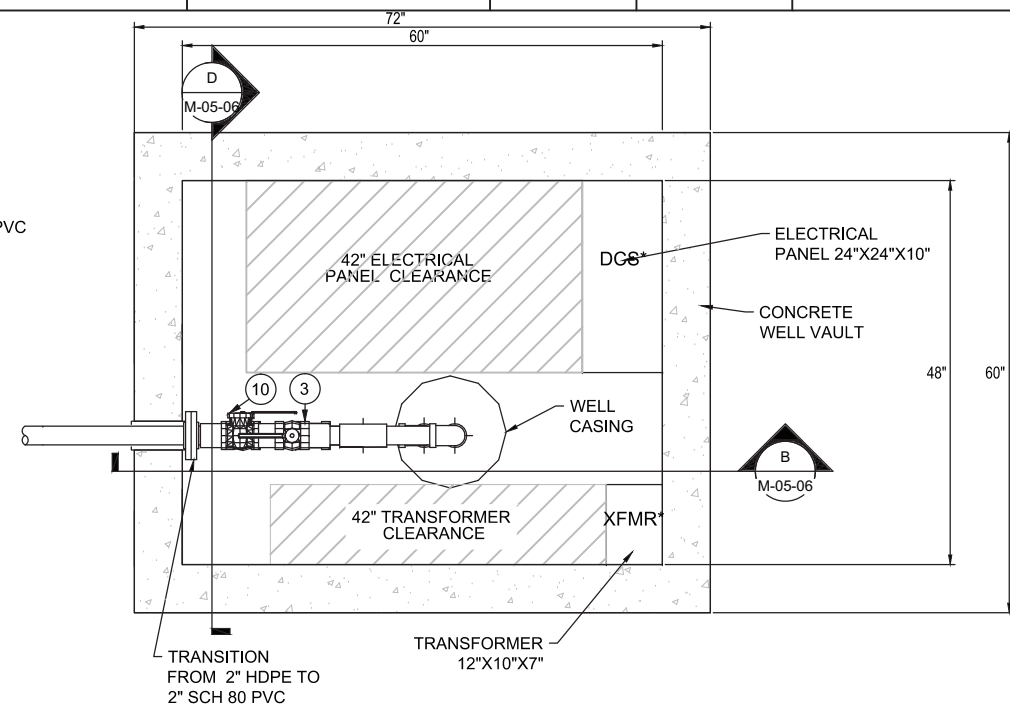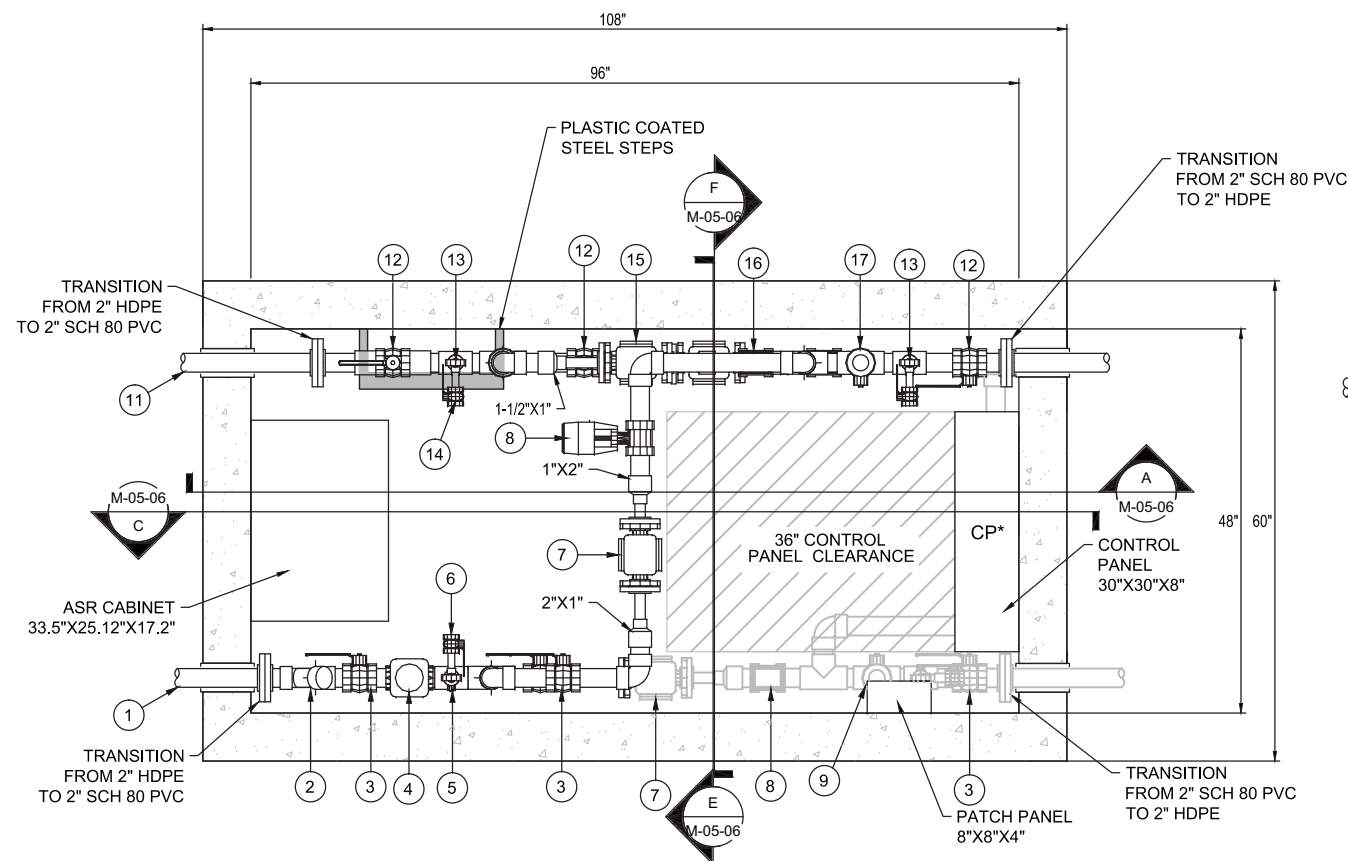

INJECTION WELL METERING AND WELL VAULT PLAN VIEW

$$1'' = 1'' - 0'''$$

INJECTION WELL VAULT SCHEDULE					
ITEM	PIPE SIZE	MATERIAL	PROCESS FLOW	DESCRIPTION	ID TAG
1	2"	HDPE	CARBON AMENDED GROUNDWATER	CARBON AMENDED CONVEYANCE LINE	-
2	2"	PVC	CARBON AMENDED GROUNDWATER	WYE STRAINER	F-619
3	2"	PVC	CARBON AMENDED GROUNDWATER	ISOLATION BALL VALVE EQUIPPED WITH STEM EXTENSION TO ALLOW FOR OPERATION FROM OUTSIDE OF VAULT	V-602A, V-604A
4	2"	PVC	CARBON AMENDED GROUNDWATER	BACK PRESSURE REGULATOR	V-618
5	1/2"	TBD	CARBON AMENDED GROUNDWATER	PRESSURE GAUGE ASSEMBLY	V-621B, PI-661B
6	1/4"	PVC	CARBON AMENDED GROUNDWATER	SAMPLE PORT	V-621A
7	1"	TEFLON	CARBON AMENDED GROUNDWATER	MAGNETIC FLOW METER	FM-671A
8	2"	TBD	CARBON AMENDED GROUNDWATER	ACTUATED BALL VALVE	FV-607
9	2"	TBD	CARBON AMENDED GROUNDWATER	AIR/VAC RELEASE ASSEMBLY	
10	2"	PVC	CARBON AMENDED GROUNDWATER	CHECK VALVE	V-612
11	2"	HDPE	FRESH WATER	FRESH WATER CONVEYANCE LINE	-
12	2"	PVC	FRESH WATER	ISOLATION BALL VALVE EQUIPPED WITH STEM EXTENSION TO ALLOW FOR OPERATION FROM OUTSIDE OF VAULT	V-603A, V-602B, V-611
13	1/2"	TBD	FRESH WATER	PRESSURE GAUGE ASSEMBLY	V-621D, PI-661A
14	1/4"	PVC	FRESH WATER	SAMPLE PORT	V-621D
15	1"	TEFLON	FRESH WATER	MAGNETIC FLOW METER	FM-671C
16	2"	TBD	FRESH WATER	ACTUATED BALL VALVE	FV-608
17	2"	PVC	FRESH WATER	BALL VALVE	V-620
18	2"	PVC	FRESH WATER	CHECK VALVE	V-612
19	2"	PVC	BACKWASH WATER	CHECK VALVE	V-616
20	2"	PVC	BACKWASH WATER	ACTUATED BALL VALVE	FV-609


- NOTES:

1. ALL PIPING, INSTRUMENTATION, AND OTHER COMPONENTS SHALL BE INSTALLED AS PER THE MANUFACTURER'S GUIDELINES.
2. ALL PIPING AND INSTRUMENTATION SHALL BE INSTALLED PER P&IDs.
3. INSTALLATION OF ELECTRIC COMPONENTS SHALL COMPLY WITH ALL APPLICABLE NEC AND LOCAL CODES.
4. CROSS SECTIONS SHOW ONLY THOSE COMPONENTS NECESSARY TO INDICATE ELEVATIONS AND SPACE REQUIREMENTS FOR PIPING AND MAJOR COMPONENTS. INSTALL PIPING AND INSTRUMENTATION PER THE P&IDs.
5. ALL INSTRUMENTATION SHALL BE INSTALLED SUCH THAT IT MAY BE READ WITHOUT ENTERING THE WELL VAULT.
6. ALL VALVE HANDLES SHALL BE INSTALLED SUCH THAT THEY ARE ACCESSIBLE WITHOUT ENTERING THE WELL VAULT AND OPERABLE THROUGH ENTIRE STROKE.
7. ALL PIPING AND CONDUIT SHALL BE SECURED TO THE WALLS OF THE CONCRETE WELL VAULT WITH ANCHOR BOLTS AND UNI-STRUT. SUPPORTS SHALL BE INSTALLED WHEREVER NECESSARY TO PROPERLY SUPPORT PIPING AND CONDUIT.
8. PIPE SIZES AND MATERIALS ARE SHOWN ON THE P&IDs.
9. PIPING KNOCKOUTS AND ROUTING OF PIPING SHOWN AS PROPOSED AND APPROXIMATE. ACTUAL ROUTING TO BE FIELD DETERMINED AND IS SUBJECT TO ENGINEER'S APPROVAL.
10. ALL FLANGES SHALL BE CLASS 150 RATE FACE FLANGES UNLESS OTHERWISE SPECIFIED.
11. ALL TRANSITION FITTINGS FOR HDPE PIPING SHALL BE FLANGED WITH BACKING RINGS.

- DRAFT -
NOT FOR
CONSTRUCTION

[illegible]

1 2 8

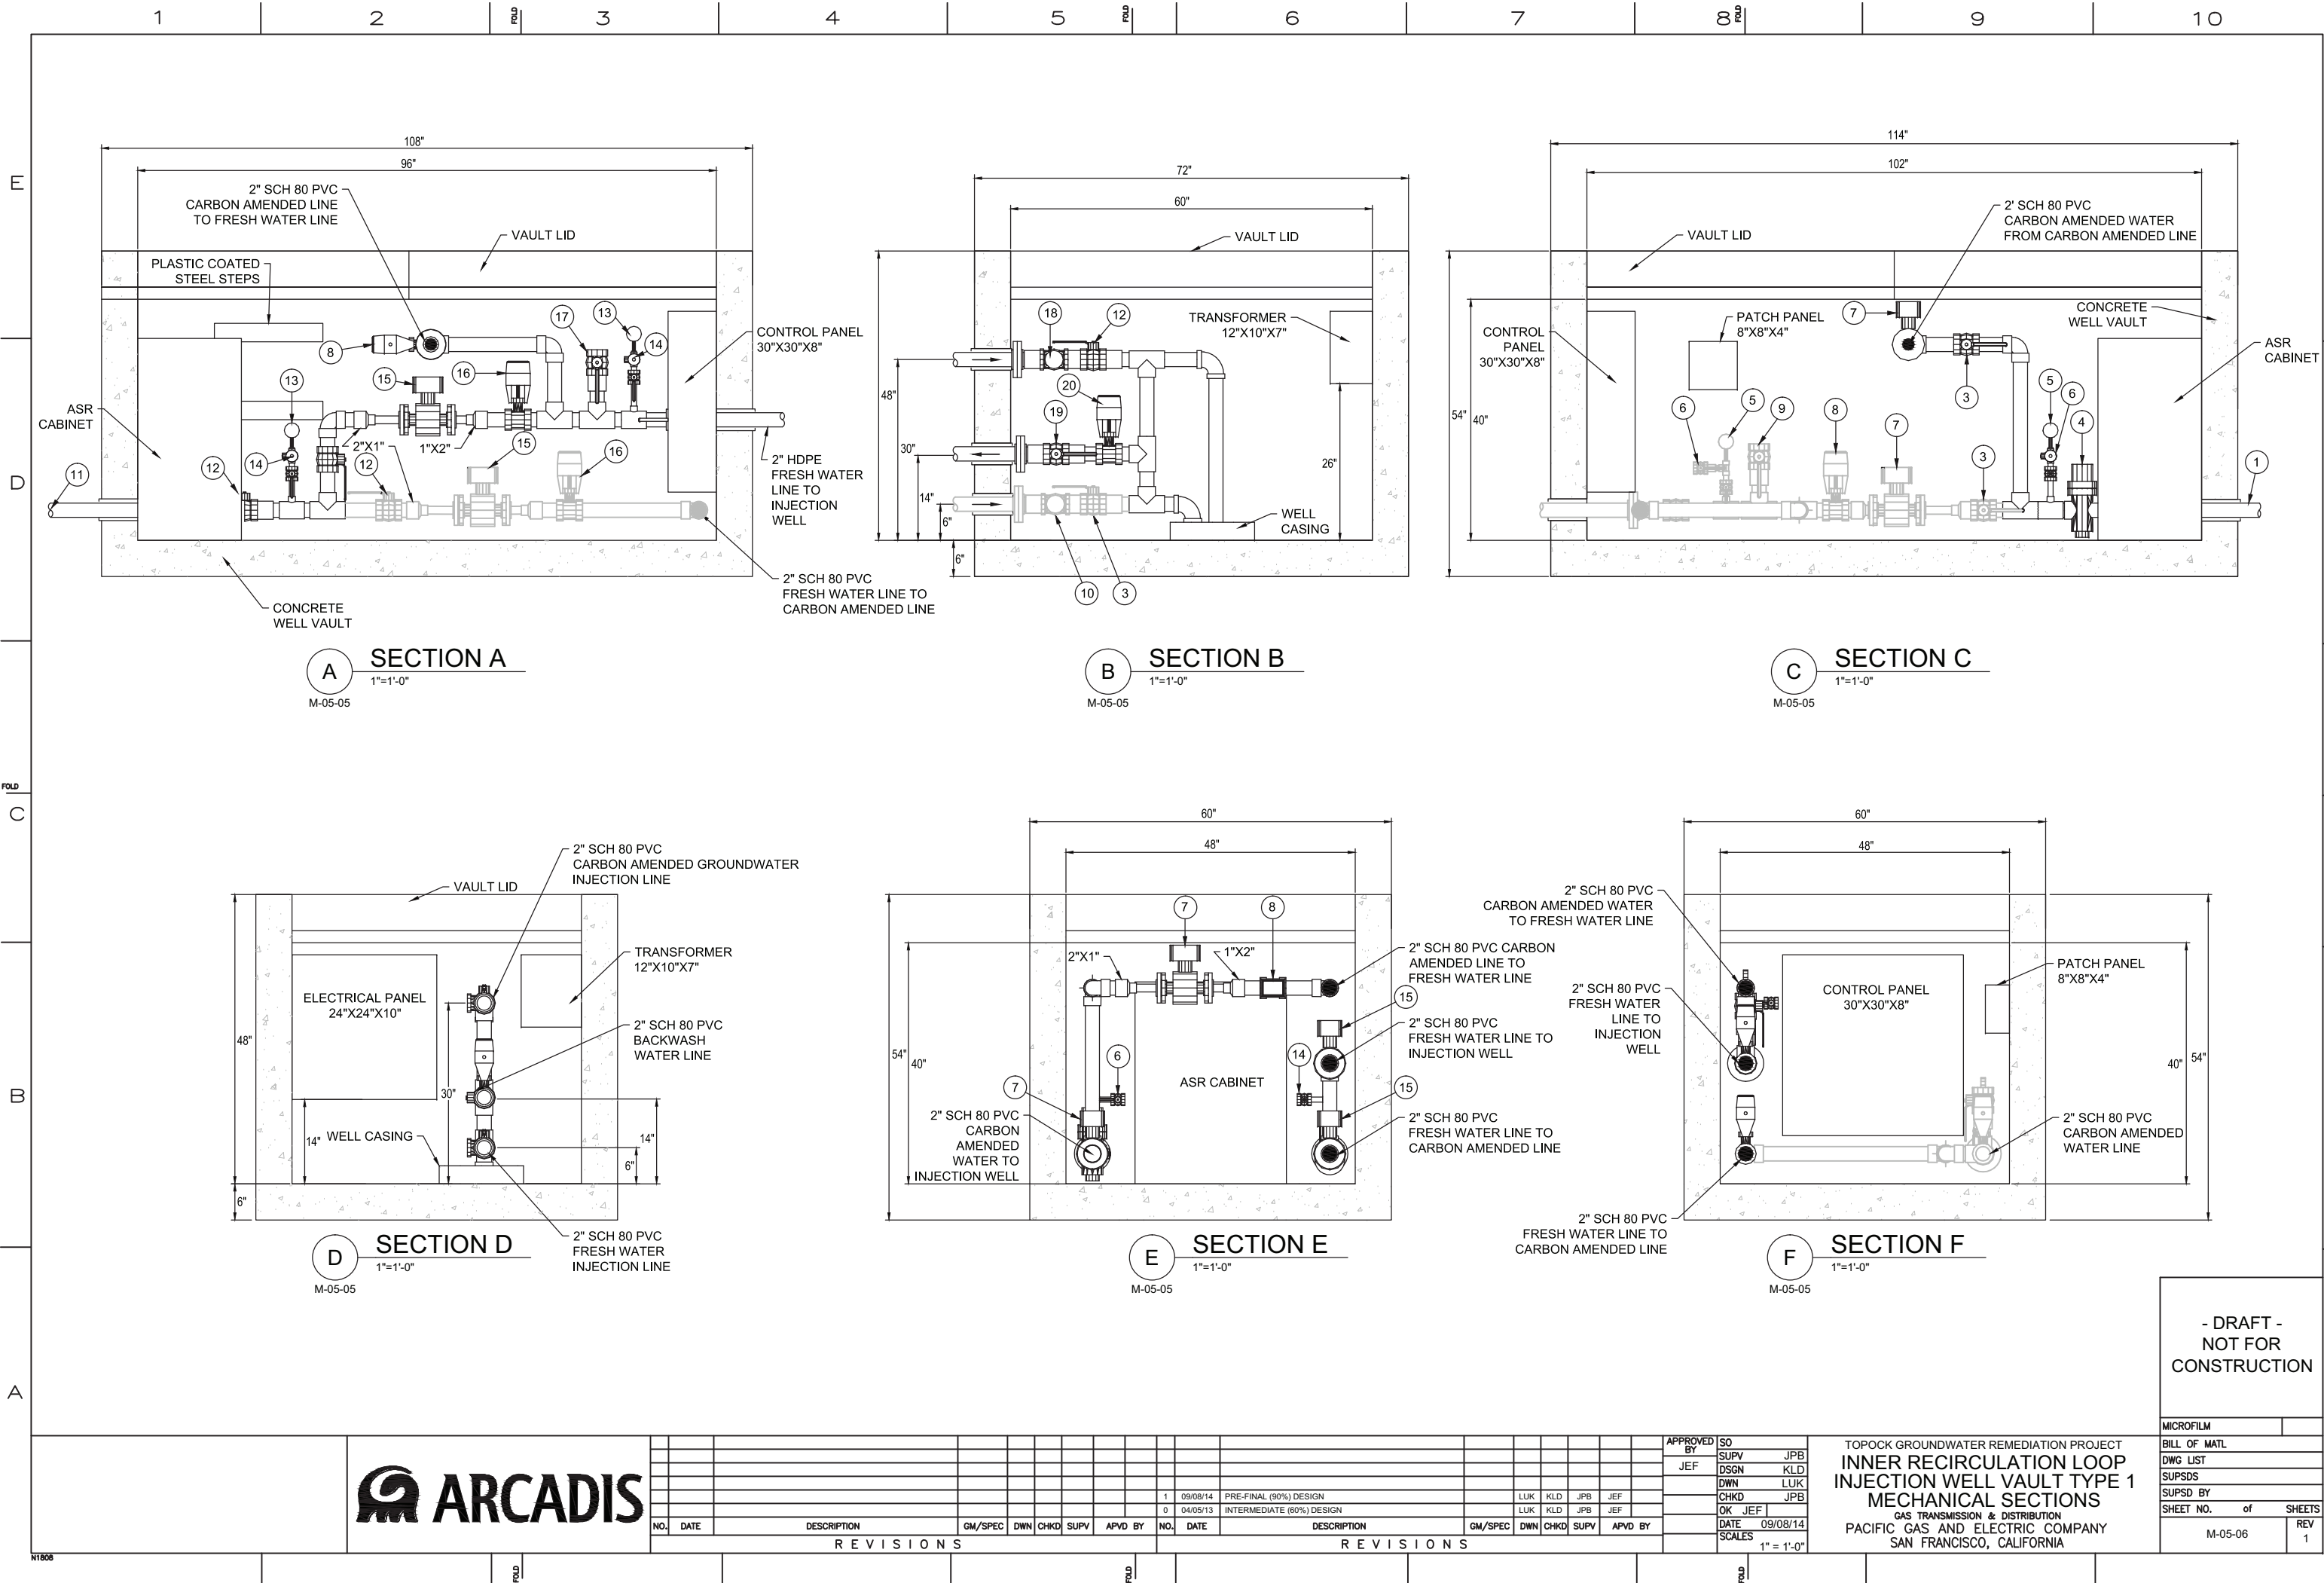

- DRAFT -
NOT FOR
CONSTRUCTION





REVISIONS										REVISIONS									
NO.	DATE	DESCRIPTION	GM/SPEC	DWN	CHKD	SUPV	APVD	BY		NO.	DATE	DESCRIPTION	GM/SPEC	DWN	CHKD	SUPV	APVD	BY	
1	09/08/14	PRE-FINAL (90%) DESIGN								1	09/08/14	PRE-FINAL (90%) DESIGN		LUK	KLD	JPB	JEF		
0	04/05/13	INTERMEDIATE (60%) DESIGN								0	04/05/13	INTERMEDIATE (60%) DESIGN		LUK	KLD	JPB	JEF		

APPROVED BY	SO
JEF	SUPV JPB
	DSGN KLD
	DWN LUK
	CHKD JPB
	OK JEF
DATE	09/08/14
SCALE	1" = 1'-0"

TOPOCK GROUNDWATER REMEDIATION PROJECT
INNER RECIRCULATION LOOP
INJECTION WELL VAULT TYPE 1
MECHANICAL SECTIONS
GAS TRANSMISSION & DISTRIBUTION
PACIFIC GAS AND ELECTRIC COMPANY
SAN FRANCISCO, CALIFORNIA

MICROFILM	
BILL OF MATL	
DWG LIST	
SUPSDS	
SUPSD BY	
SHEET NO.	of SHEETS
M-05-06	REV 1

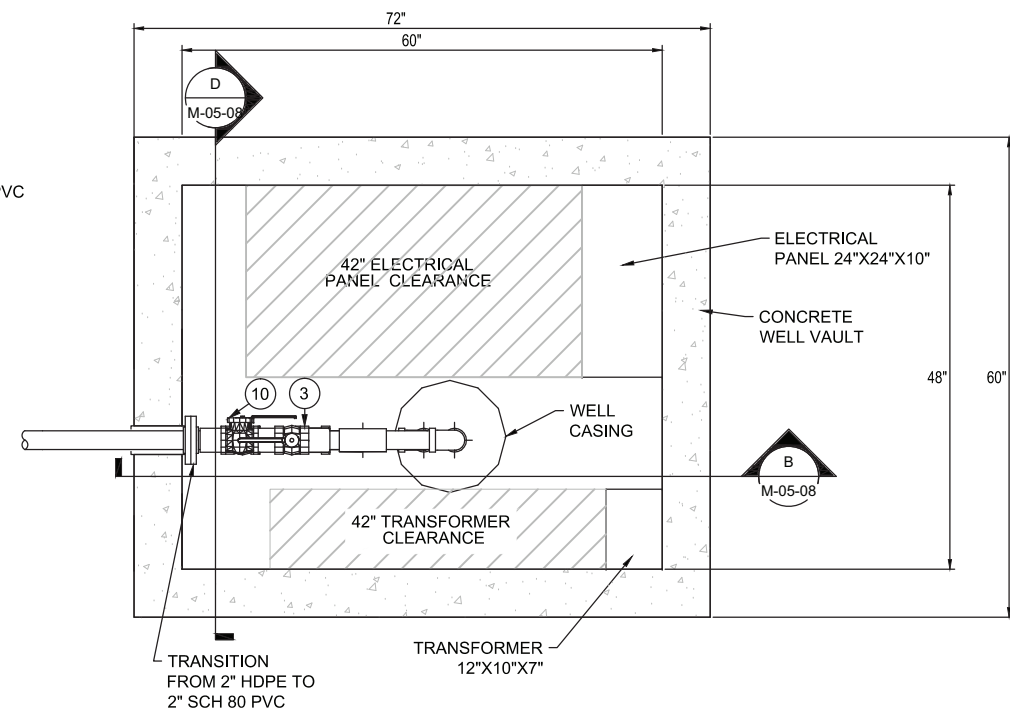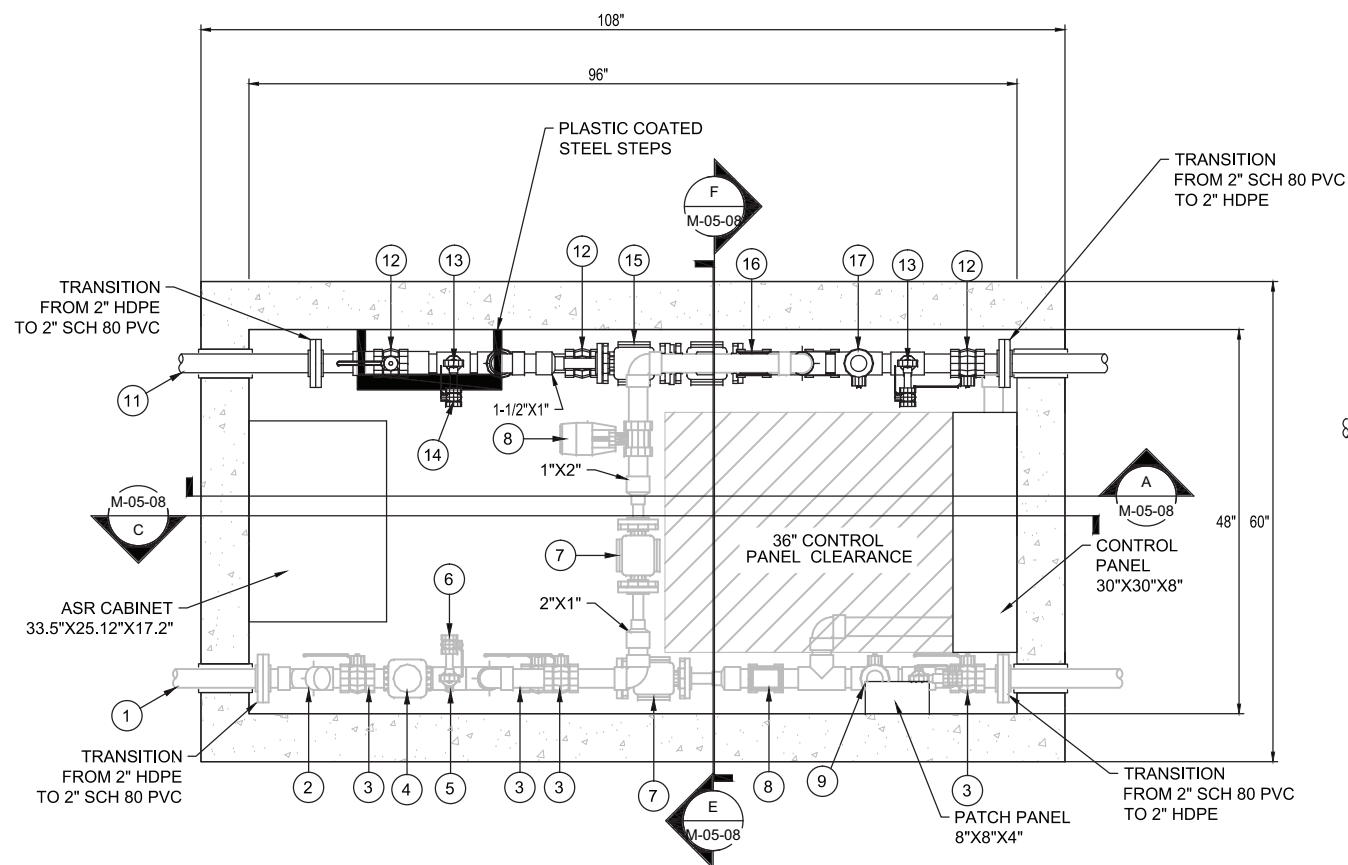

INJECTION WELL METERING AND WELL VAULT PLAN VIEW

$$1'' = 1'' - 0'''$$

INJECTION WELL VAULT SCHEDULE					
ITEM	PIPE SIZE	MATERIAL	PROCESS FLOW	DESCRIPTION	ID TAG
1	2"	HDPE	CARBON AMENDED GROUNDWATER	CARBON AMENDED CONVEYANCE LINE	
2	2"	PVC	CARBON AMENDED GROUNDWATER	WYE STRAINER	
3	2"	PVC	CARBON AMENDED GROUNDWATER	ISOLATION BALL VALVE EQUIPPED WITH STEM EXTENSION TO ALLOW FOR OPERATION FROM OUTSIDE OF VAULT	
4	2"	PVC	CARBON AMENDED GROUNDWATER	BACK PRESSURE REGULATOR	
5	1/2"	TBD	CARBON AMENDED GROUNDWATER	PRESSURE GAUGE	
6	1/4"	PVC	CARBON AMENDED GROUNDWATER	SAMPLE PORT	
7	1"	TEFLON	CARBON AMENDED GROUNDWATER	MAGNETIC FLOW METER	
8	2"	TBD	CARBON AMENDED GROUNDWATER	ACTUATED BALL VALVE	
9	2"	TBD	CARBON AMENDED GROUNDWATER	AIR/VAC RELEASE ASSEMBLY	
10	2"	PVC	CARBON AMENDED GROUNDWATER	CHECK VALVE	
11	2"	HDPE	FRESH WATER	FRESH WATER CONVEYANCE LINE	-
12	2"	PVC	FRESH WATER	ISOLATION BALL VALVE EQUIPPED WITH STEM EXTENSION TO ALLOW FOR OPERATION FROM OUTSIDE OF VAULT	V-*602B, V-*603A, V-*611
13	1/2"	TBD	FRESH WATER	PRESSURE GAUGE ASSEMBLY	V-*621D, PI-*661A
14	1/4"	PVC	FRESH WATER	SAMPLE PORT	V-*621C
15	1"	TEFLON	FRESH WATER	MAGNETIC FLOW METER	FM-*671C
16	2"	TBD	FRESH WATER	ACTUATED BALL VALVE	FV-*608
17	2"	PVC	FRESH WATER	BALL VALVE	V-*620
18	2"	PVC	FRESH WATER	CHECK VALVE	V-*612
19	2"	PVC	BACKWASH WATER	CHECK VALVE	V-*616
20	2"	PVC	BACKWASH WATER	ACTUATED BALL VALVE	FV-*609

- NOTES:

1. ALL PIPING, INSTRUMENTATION, AND OTHER COMPONENTS SHALL BE INSTALLED AS PER THE MANUFACTURER'S GUIDELINES.
2. ALL PIPING AND INSTRUMENTATION SHALL BE INSTALLED PER P&IDs.
3. INSTALLATION OF ELECTRIC COMPONENTS SHALL COMPLY WITH ALL APPLICABLE NEC AND LOCAL CODES.
4. CROSS SECTIONS SHOW ONLY THOSE COMPONENTS NECESSARY TO INDICATE ELEVATIONS AND SPACE REQUIREMENTS FOR PIPING AND MAJOR COMPONENTS. INSTALL PIPING AND INSTRUMENTATION PER THE P&IDs.
5. ALL INSTRUMENTATION SHALL BE INSTALLED SUCH THAT IT MAY BE READ WITHOUT ENTERING THE WELL VAULT.
6. ALL VALVE HANDLES SHALL BE INSTALLED SUCH THAT THEY ARE ACCESSIBLE WITHOUT ENTERING THE WELL VAULT AND OPERABLE THROUGH ENTIRE STROKE.
7. ALL PIPING AND CONDUIT SHALL BE SECURED TO THE WALLS OF THE CONCRETE WELL VAULT WITH ANCHOR BOLTS AND UNI-STRUT. SUPPORTS SHALL BE INSTALLED WHEREVER NECESSARY TO PROPERLY SUPPORT PIPING AND CONDUIT.
8. PIPE SIZES AND MATERIALS ARE SHOWN ON THE P&IDs.
9. PIPING KNOCKOUTS AND ROUTING OF PIPING SHOWN AS PROPOSED AND APPROXIMATE. ACTUAL ROUTING TO BE FIELD DETERMINED AND IS SUBJECT TO ENGINEER'S APPROVAL.
10. ALL FLANGES SHALL BE CLASS 150 RATE FACE FLANGES UNLESS OTHERWISE SPECIFIED.
11. ALL TRANSITION FITTINGS FOR HDPE PIPING SHALL BE FLANGED WITH BACKING RINGS.


- DRAFT -
NOT FOR
CONSTRUCTION

MICROFILM		
BILL OF MATL		
DWG LIST		
SUPSDS		
SUPSD BY		
SHEET NO.	of	SHEETS
M-05-07		REV 1

[illegible]

APPROVED BY	SO	
JEF	SUPV	JPE
	DSGN	KLD
	DWN	LUK
	CHKD	JPE
	OK	JEF
	DATE	09/08/14
	SCALES	1" = 1'-0"

TOPOCK GROUNDWATER REMEDIATION PROJECT
INNER RECIRCULATION LOOP
INJECTION WELL VAULTS TYPE 2
MECHANICAL DETAILS
GAS TRANSMISSION & DISTRIBUTION
PACIFIC GAS AND ELECTRIC COMPANY
SAN FRANCISCO, CALIFORNIA

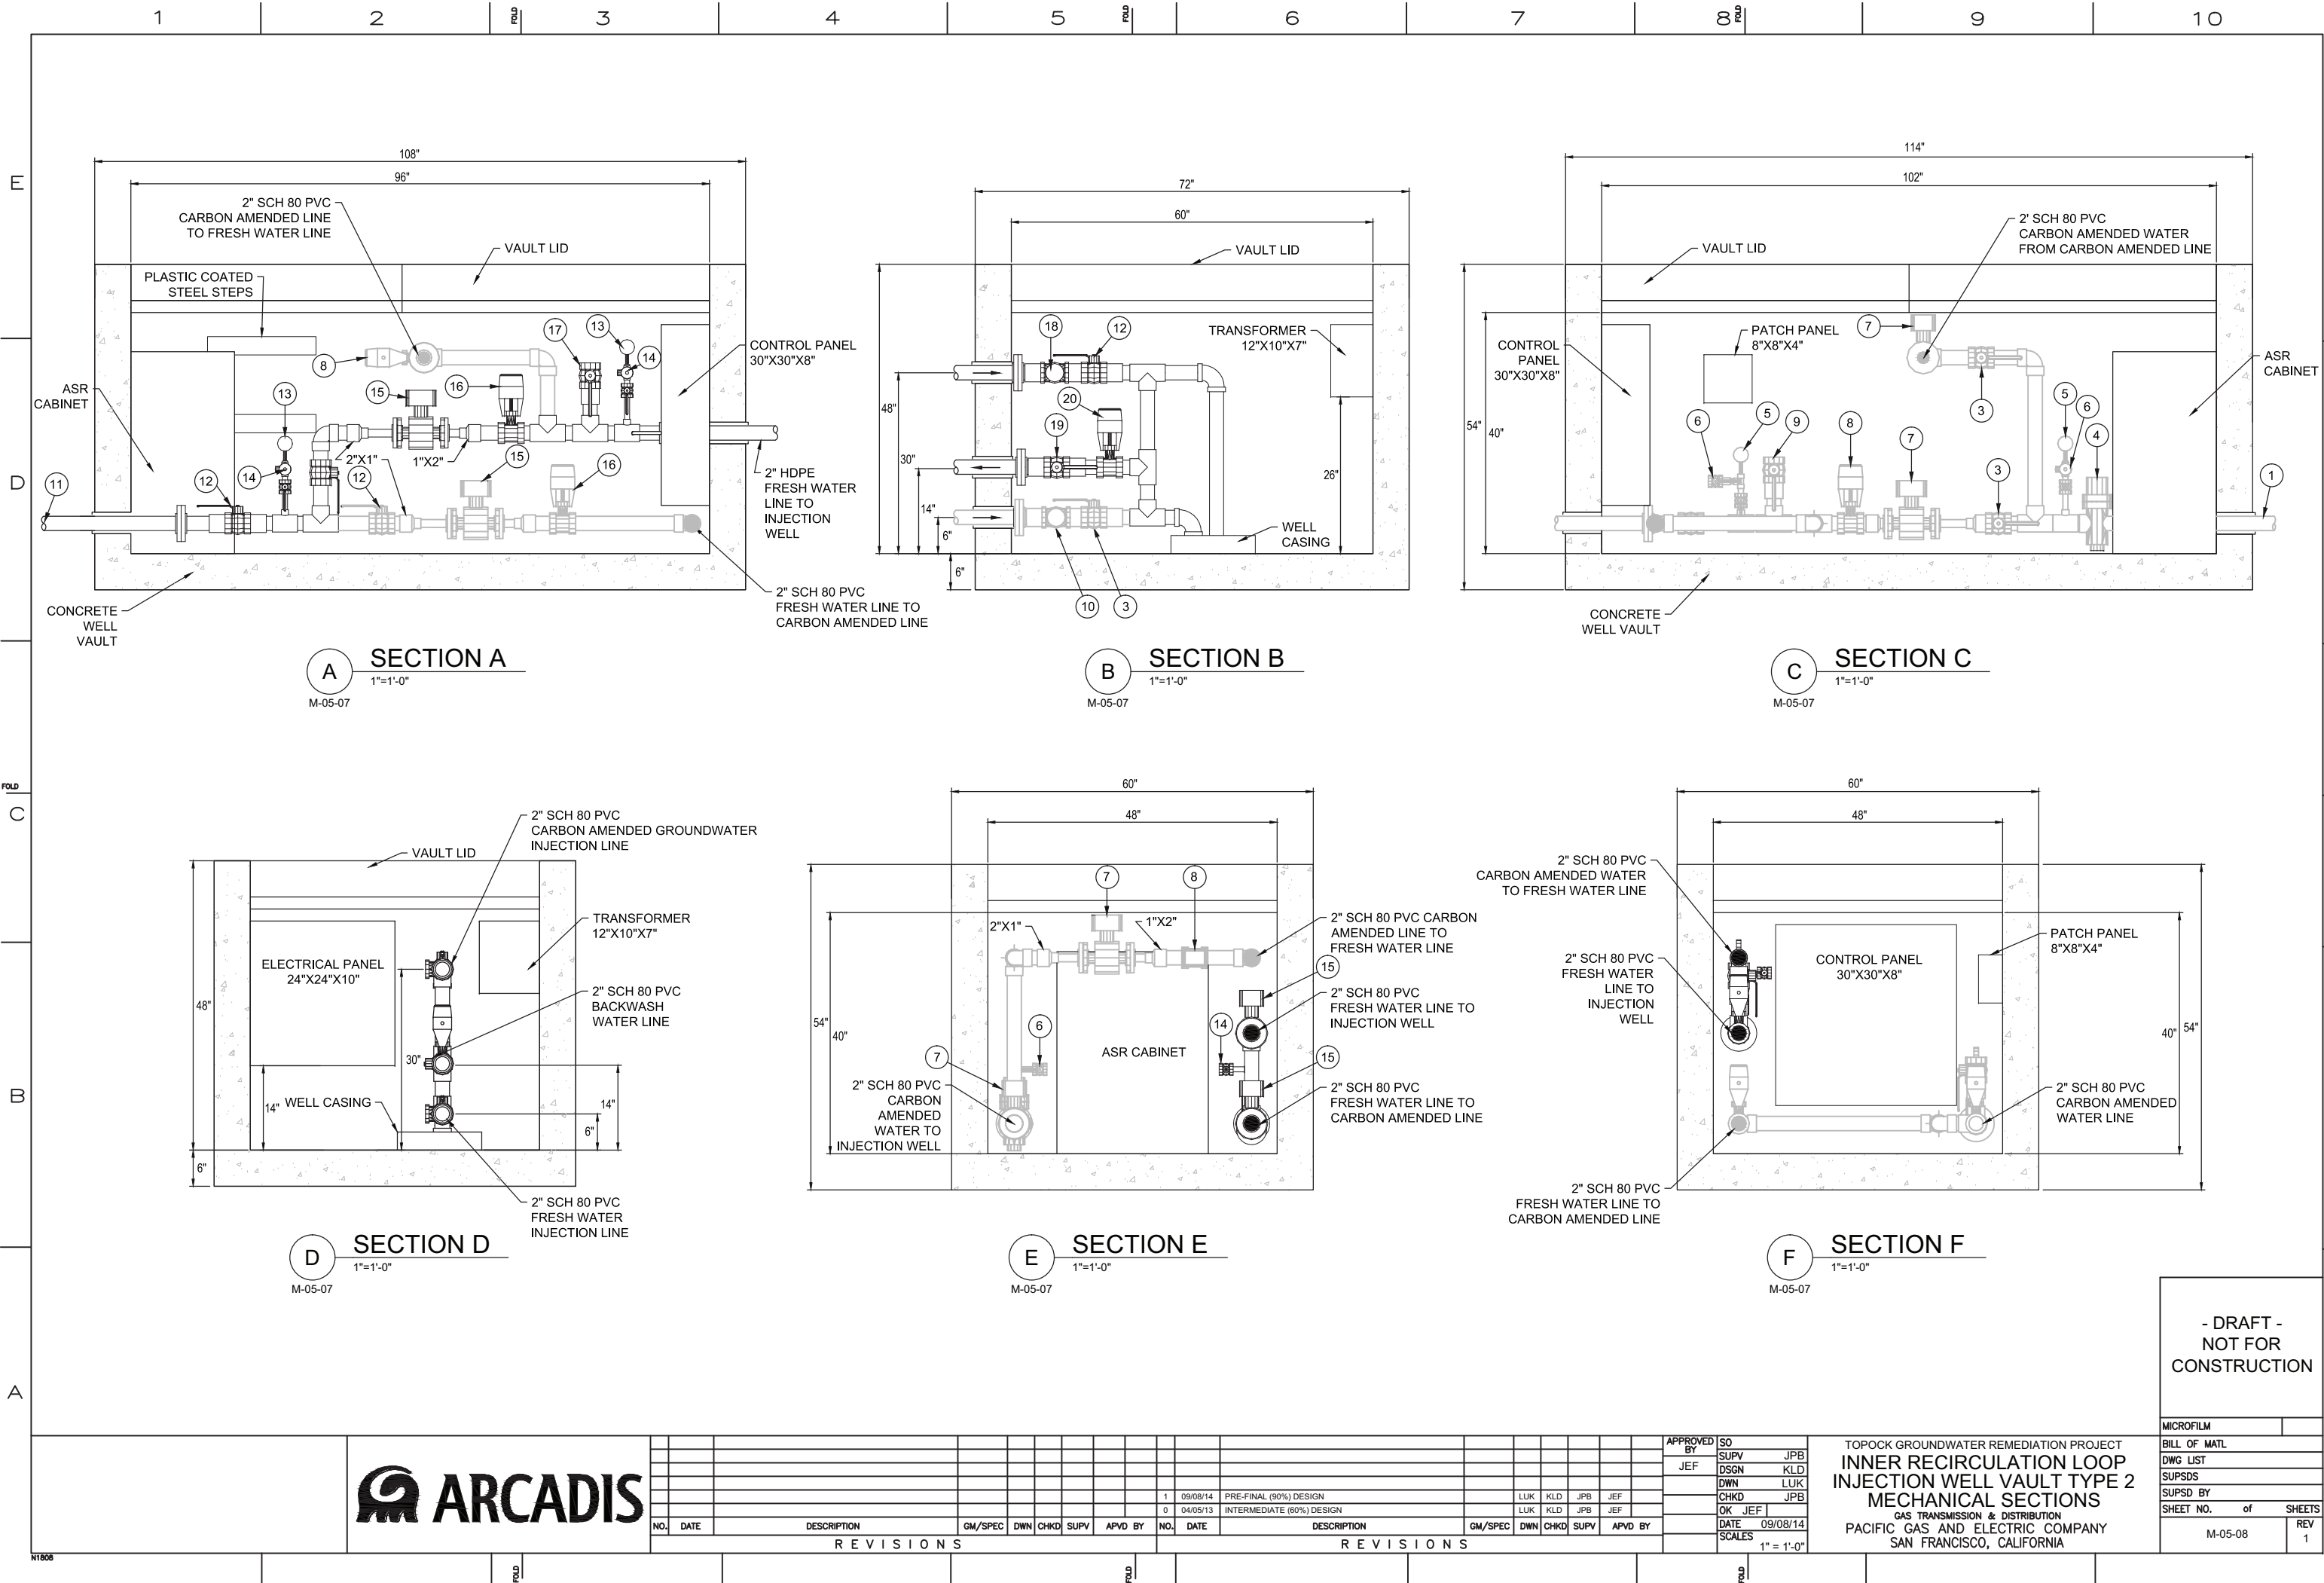

- DRAFT -
NOT FOR
CONSTRUCTION




REVISIONS										REVISIONS									
NO.	DATE	DESCRIPTION	GM/SPEC	DWN	CHKD	SUPV	APVD	BY		NO.	DATE	DESCRIPTION	GM/SPEC	DWN	CHKD	SUPV	APVD	BY	
1	09/08/14	PRE-FINAL (90%) DESIGN								1	09/08/14	PRE-FINAL (90%) DESIGN		LUK	KLD	JPB	JEF		
0	04/05/13	INTERMEDIATE (60%) DESIGN								0	04/05/13	INTERMEDIATE (60%) DESIGN		LUK	KLD	JPB	JEF		

APPROVED BY	SO
JEF	SUPV JPB
	DSGN KLD
	DWN LUK
	CHKD JPB
	OK JEF
DATE	09/08/14
SCALE	1" = 1'-0"

TOPOCK GROUNDWATER REMEDIATION PROJECT
INNER RECIRCULATION LOOP
INJECTION WELL VAULT TYPE 2
MECHANICAL SECTIONS
GAS TRANSMISSION & DISTRIBUTION
PACIFIC GAS AND ELECTRIC COMPANY
SAN FRANCISCO, CALIFORNIA

MICROFILM	
BILL OF MATL	
DWG LIST	
SUPSDS	
SUPSD BY	
SHEET NO.	of SHEETS
M-05-08	REV 1

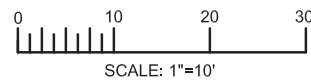


MICROFILM		
BILL OF MATL		
DWG LIST		
SUPSDS		
SUPSD BY		
SHEET NO.	of	SHEET
E-05-01		REV 1




INNER RECIRCULATION LOOP INJECTION WELL IRL-2 AREA PLAN



MICROFILM		
BILL OF MATL		
DWG LIST		
SUPSDS		
SUPSD BY		
SHEET NO.	of	SHEETS
E-05-02		REV 1




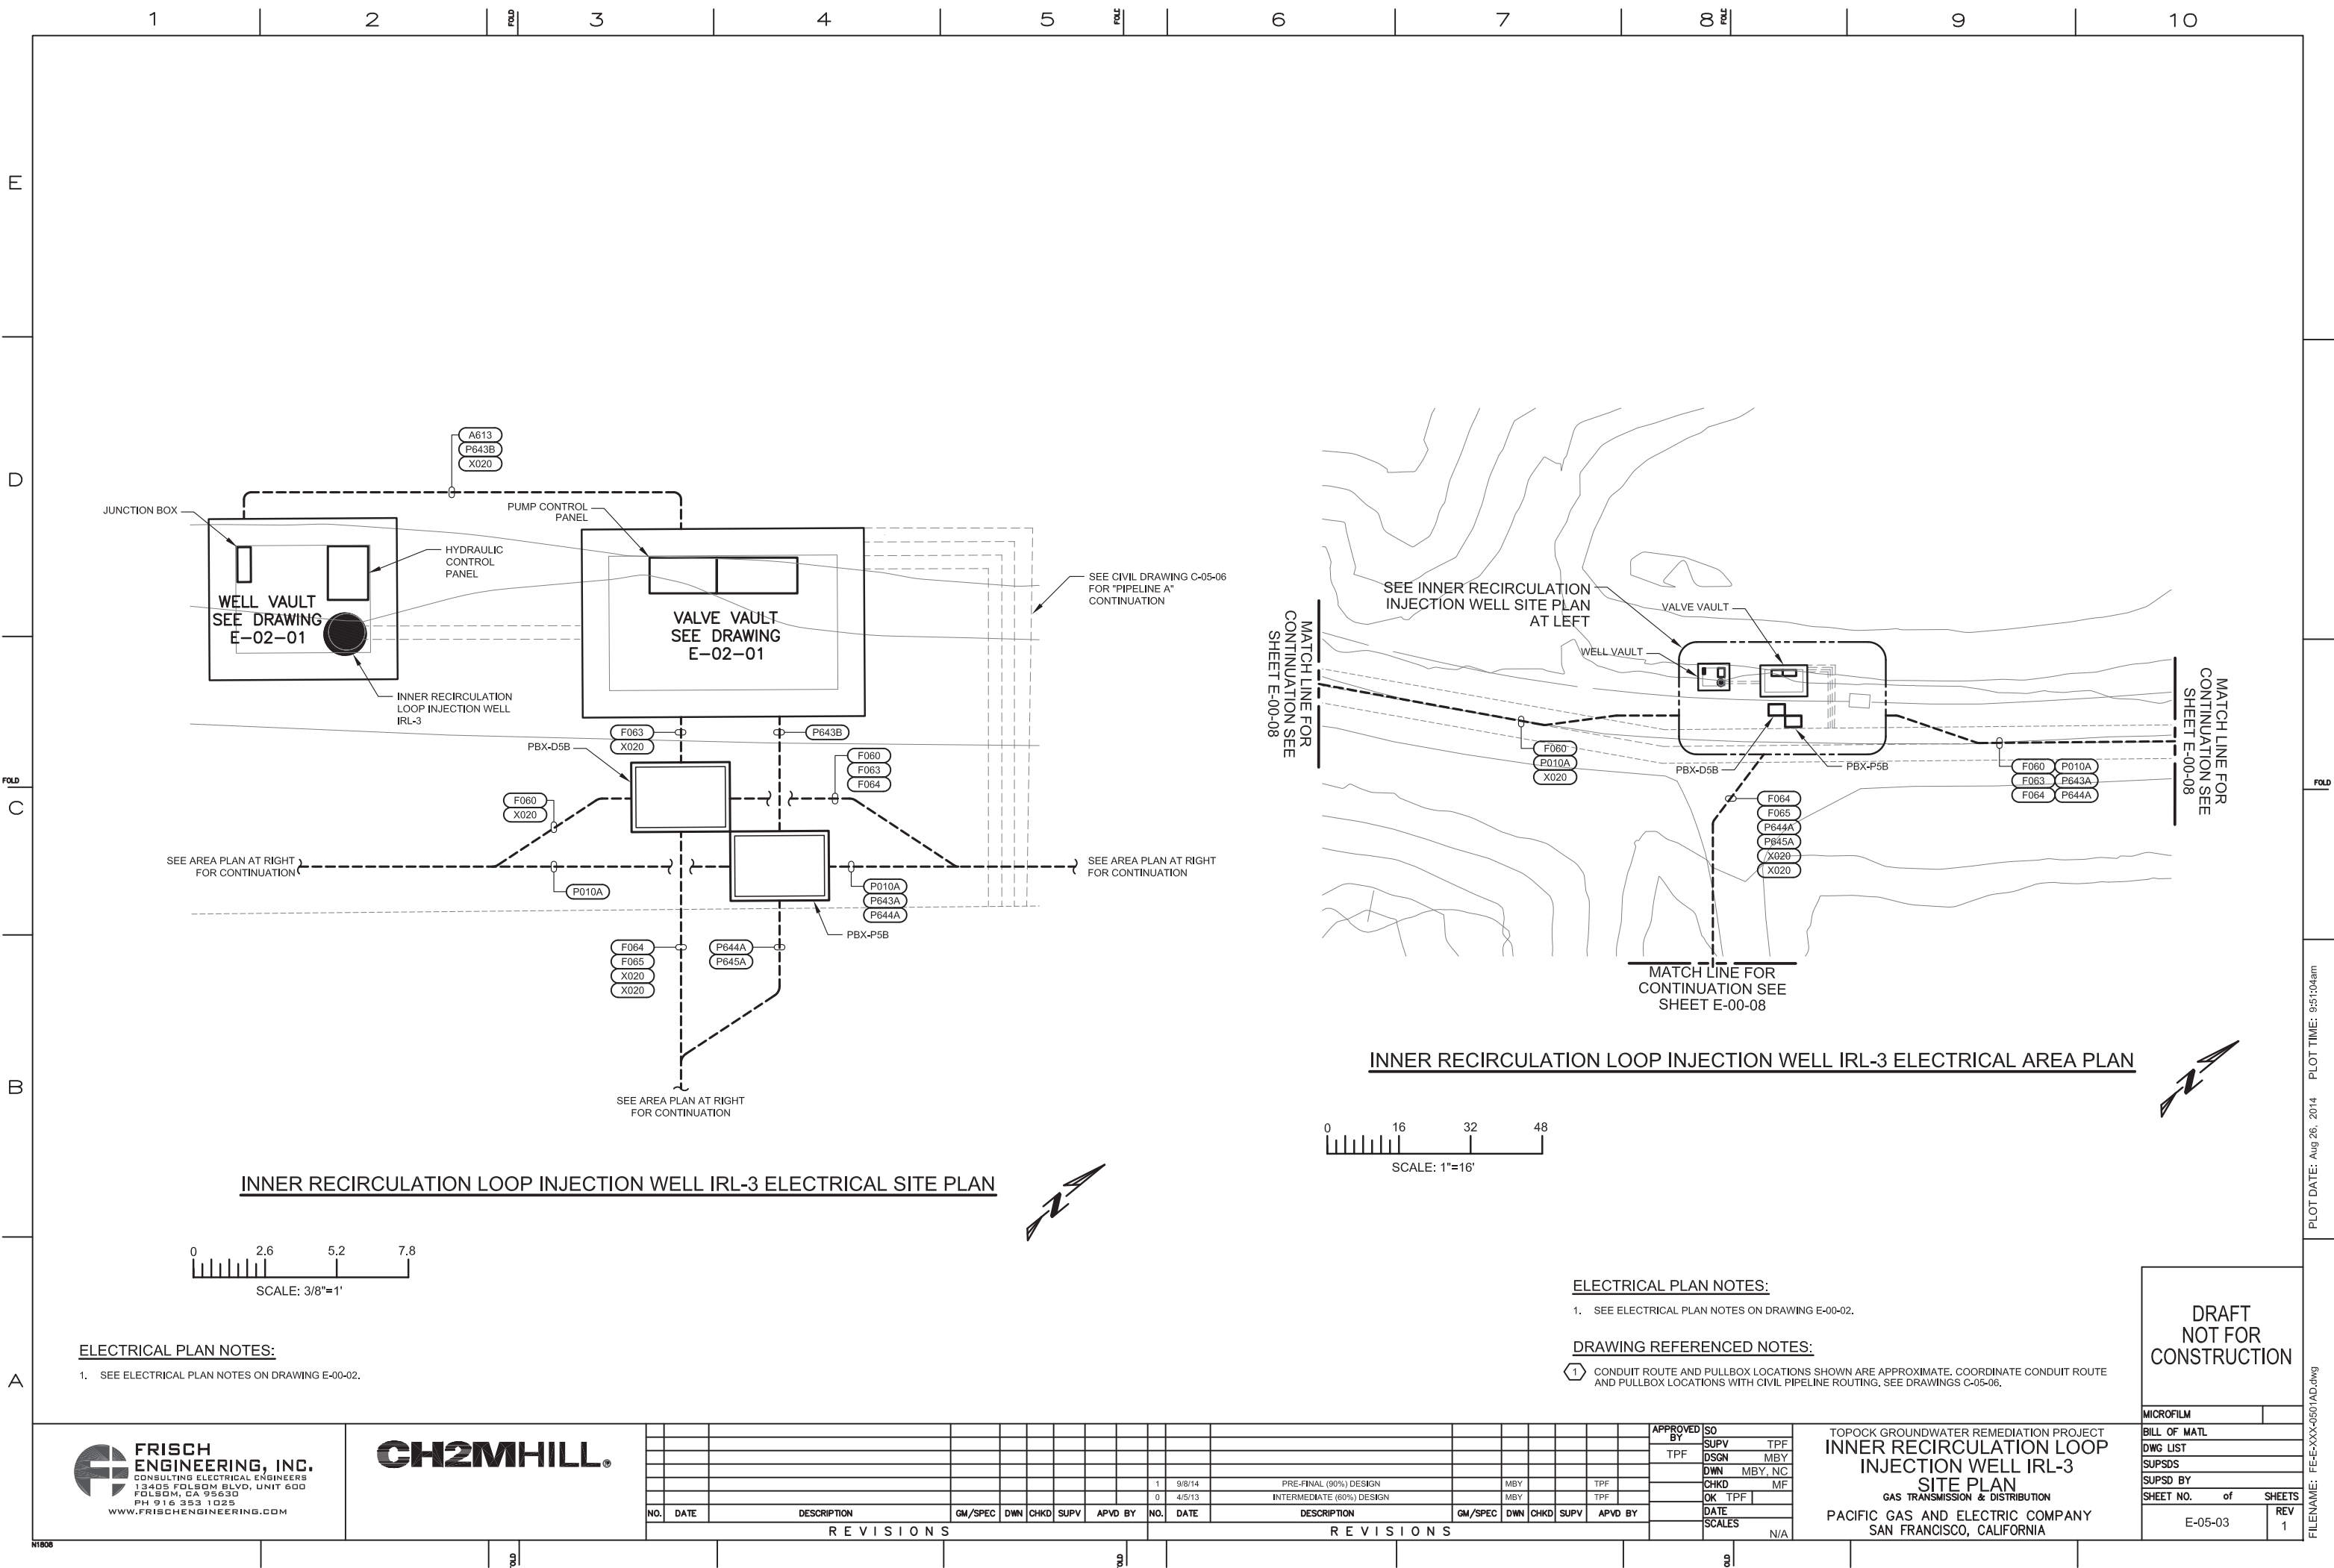


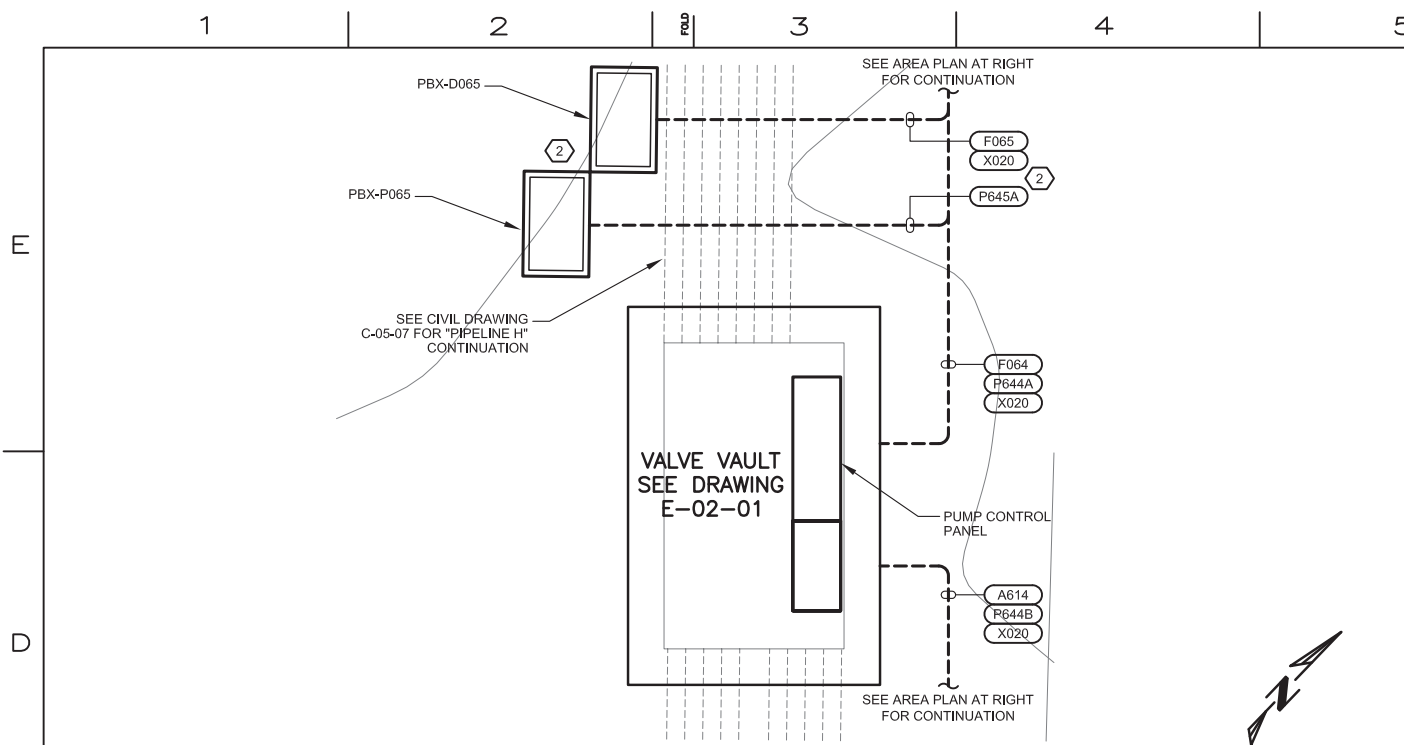


INNER RECIRCULATION LOOP INJECTION WELL IRL-4 VALVE VAULT ELECTRICAL PARTIAL SITE PLAN

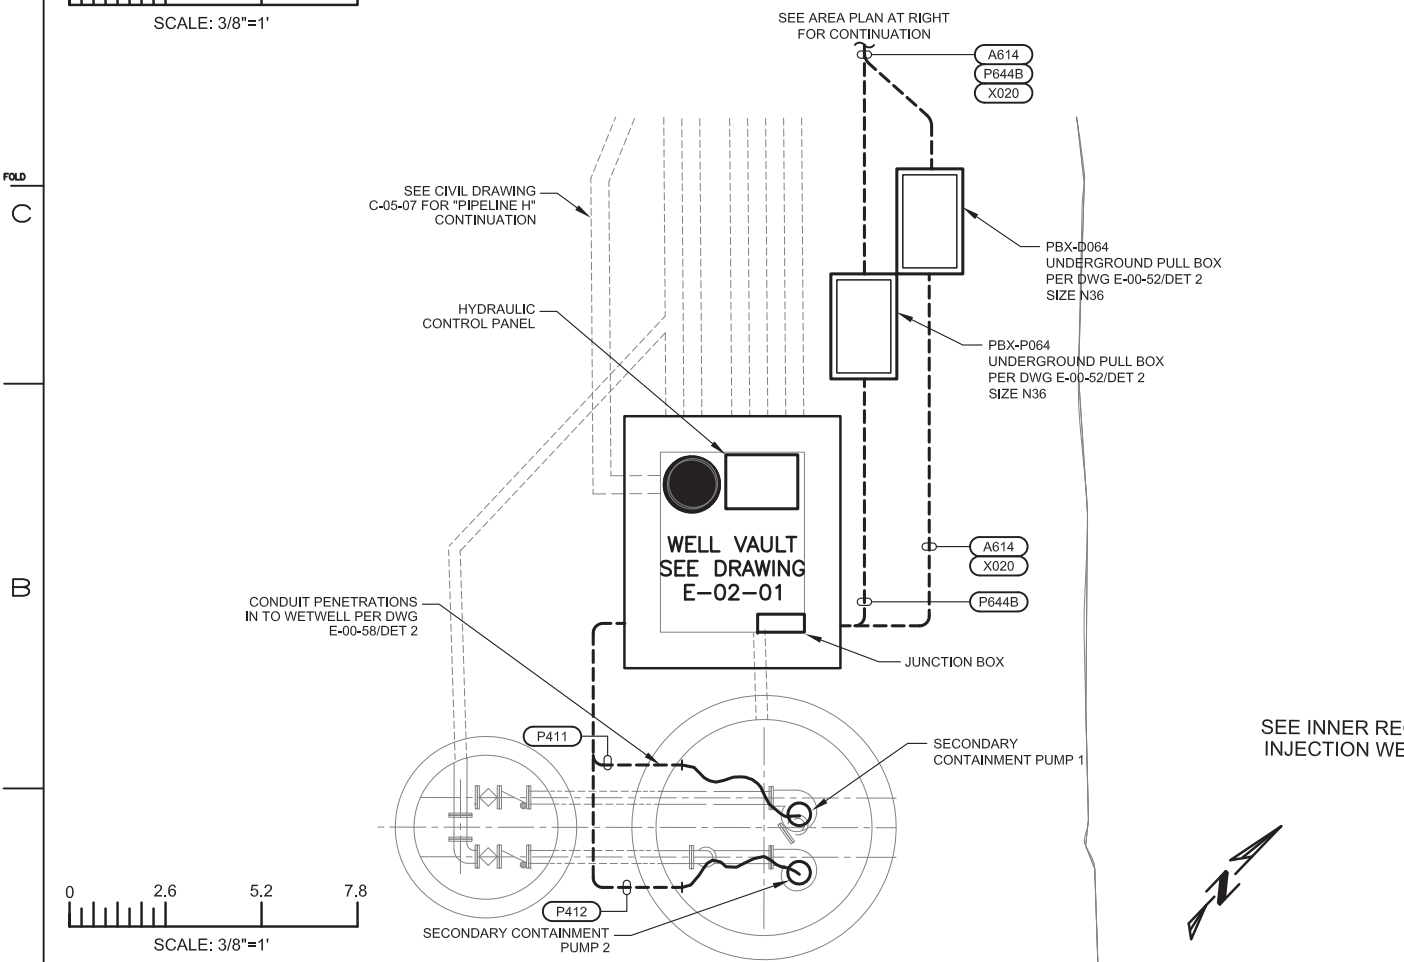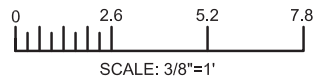

INNER RECIRCULATION LOOP INJECTION WELL IRL-4 WELL VAULT ELECTRICAL PARTIAL SITE PLAN

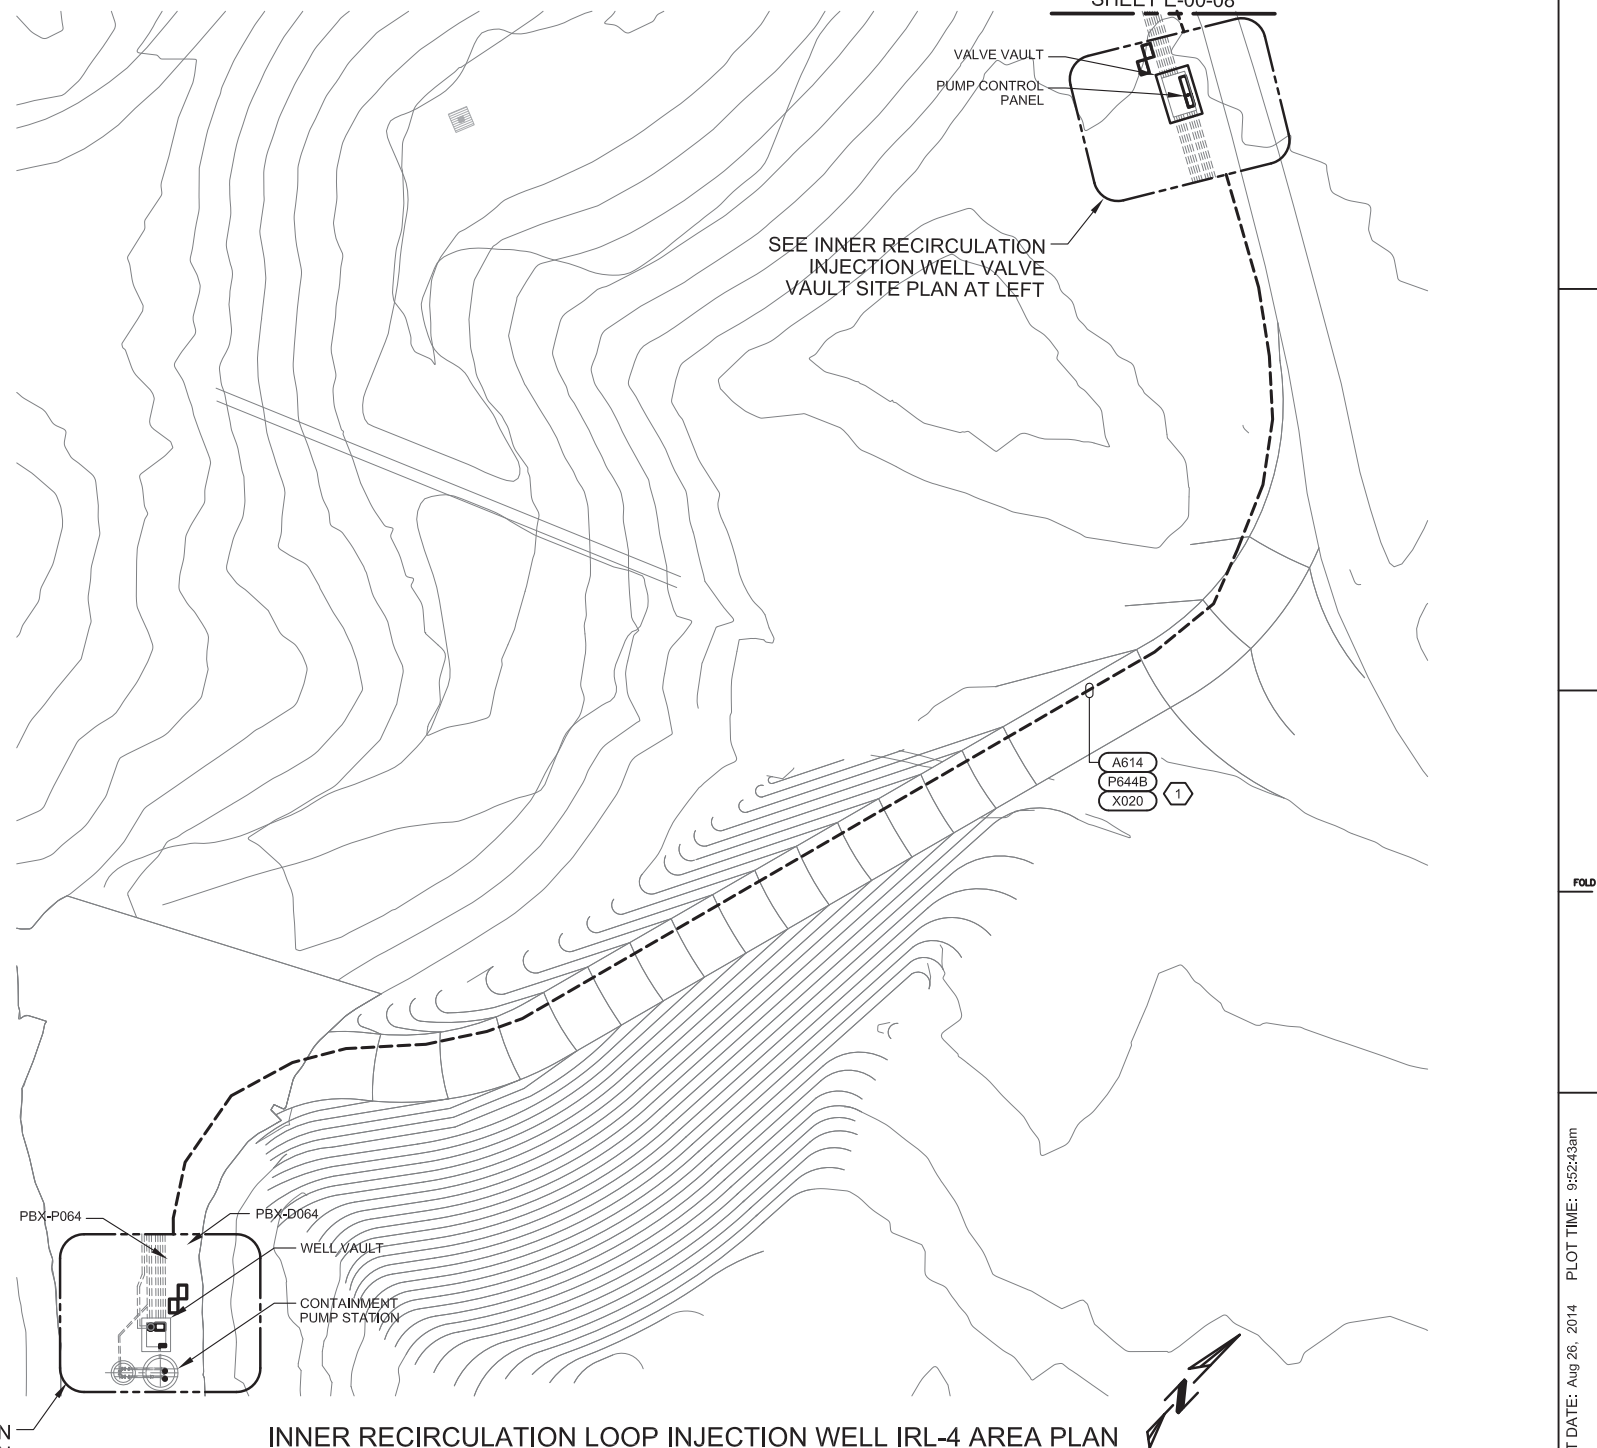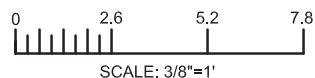

INNER RECIRCULATION LOOP INJECTION WELL IRL-4 AREA PLAN

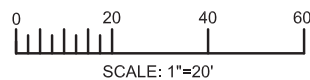

ELECTRICAL PLAN NOTES:

- SEE ELECTRICAL PLAN NOTES ON DRAWING E-00-02.

DRAWING REFERENCED NOTES:

- CONDUIT ROUTE AND PULLBOX LOCATIONS SHOWN ARE APPROXIMATE. COORDINATE CONDUIT ROUTE AND PULLBOX LOCATIONS WITH CIVIL PIPELINE ROUTING. SEE DRAWINGS C-05-01 & C-05-07.
- PROVISIONS FOR FUTURE WELL IRL-5.

	</
--	--	----

APPROVED BY	SO
TPF	SUPV
	DSGN
	DWN
	MBY
	NC
	CHKD
	MF
	OK
	TPF
	DATE
	SCALES
	N/A

**DRAFT
NOT FOR
CONSTRUCTION**

MICROFILM	
BILL OF MATL	
DWG LIST	
SUPSDS	
SUPSD BY	
SHEET NO.	of SHEETS
E-05-04	REV 1

E

D



FOLD

C

FOLD

2

A

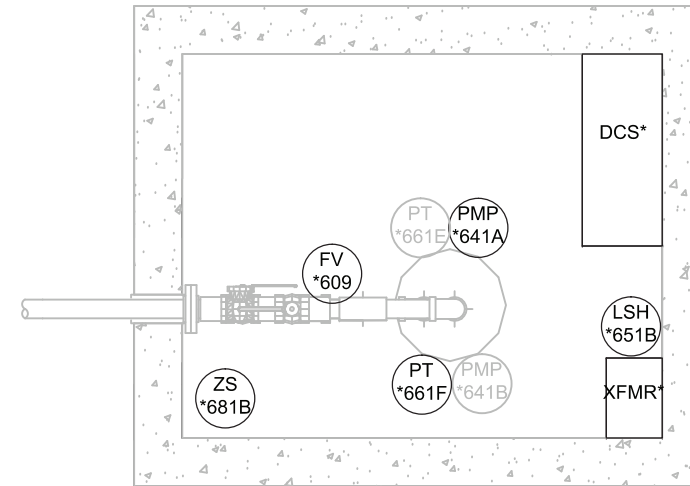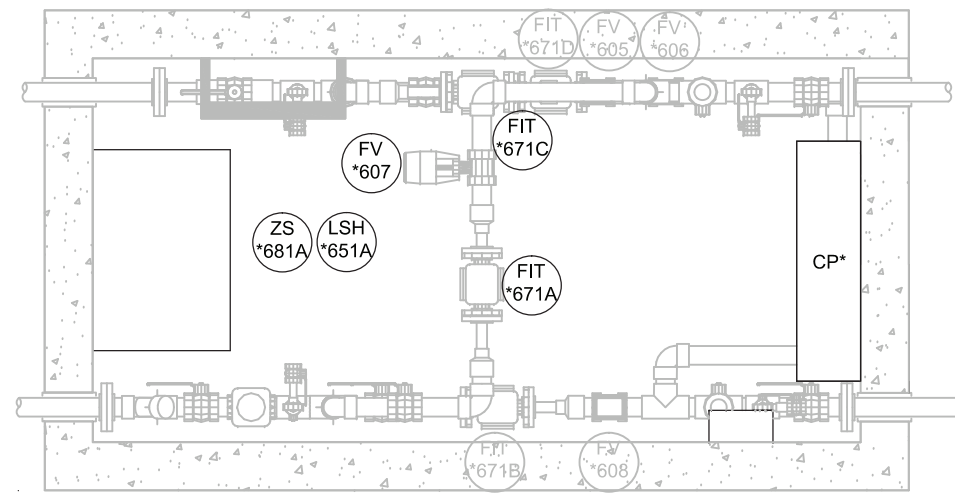

NOTES:

1. CONDUIT ROUTING WITHIN VAULTS TO BE DETERMINED BY CONTRACTOR AND APPROVED BY ENGINEER.
2. "***" IS A PLACEHOLDER FOR THE LOCATION ID. SEE DESCRIPTION BELOW FOR FULL LOCATION ID NUMBER.
3. D
4. REFER TO CONDUIT AND CABLE SCHEDULES AND SINGLE LINE DIAGRAMS ON SHEETS E-00-12 THROUGH E-00-20 FOR VAULT MAIN POWER FEED CONDUIT AND WIRE SIZES.

LEGEND


CP	CONTROL PANEL
DSC	DISCONNECT
JB	JUNCTION BOX
P	POWER
I	INSTRUMENTATION
C	CABLE (POWER)
FO	FIBER OPTIC
XFMR	TRANSFORMER

----- MULTICONDUCTOR
SHIELDED CABLE

Diagram illustrating the structure of the DSC-xx-IRZxx-x code:

- CODE
- TYPE
- NODE
- WELL ID
- WELL VAULT
- DSC-xx-IRZxx-x

METER AND WELL VAULT ELECTRICAL AND INSTRUMENTATION PLAN
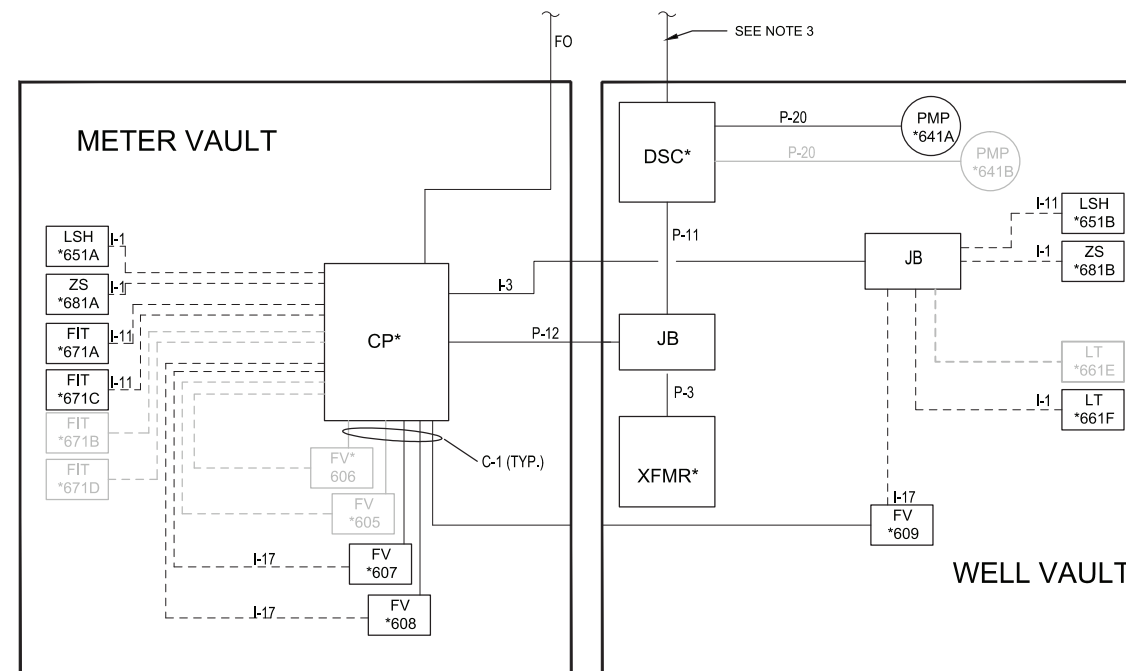
$$1'' = 1'' - 0''$$


WELLS RISER DIAGRAM CONDUCTOR SCHEDULE

WIRE TYPE, SIZE, AND QTY.		CONDUCTOR OR CABLE TYPE	CONDUIT SIZE (INCHES)
P-1A	REFER TO SINGLE TYPE DIAGRAM.		
P-1B			
P-11	(2)#12 BLK, (2)#12 GRN, (7)#14YEL, (1)#14WHT	XHHW	1
P-12	(1)#12RED, (1)#12WHT, (1)#12GRN, (7)#14YEL, (1)#14WHT	XHHW	1
P-2	(5) #12 BLK, (3) #12 GRN, (14)#14YEL, (2)#14WHT	XHHW	2
P-20	(3) #12 BLK, (1) #12 GRN	XHHW	3/4"
P-3	(2) #12BLK, (2)#12GRN, (1)#12RED, (1)#12WHT	XHHW	1
P-4	(3) #12 BLK, (1) #12 GRN, (7)#14YEL, (1)#14WHT	XHHW	1
P-5	(1)#12RED, (1)#12WHT, (1)#12GRN, (4)14YEL, (2)#14WHT	XHHW	1
FO	MULTI-MODE FIBER OPTIC		2
I-1	(1) #16, 2 CONDUCTOR SHIELDED CABLE	BELDEN 9952	3/4"
I-11	(1) #16, 4 CONDUCTOR SHIELDED CABLE	BELDEN 9954	3/4"
I-17	(1) #18, 7 CONDUCTOR SHIELDED CABLE	BELDEN 5305FE	3/4"
C-1	SOW CABLE (1)#16BLK, (1)#16WHT, (1)#16GRN	XHHW	3/4"
NOTE:	THIS SCHEDULE APPLIES TO ALL VAULT RISER DIAGRAMS. SOME OF THE SYMBOLS MAY NOT BE USED ON THIS DRAWING.		

METER AND WELL VAULT RISER DIAGRAM

NOT TO SCALE



- DRAFT -
NOT FOR
CONSTRUCTION

[illegible]

APPROVED BY	SO	
JEF	SUPV	JP
	DSGN	KL
	DWN	LU
	CHKD	JP
	OK	JEF
	DATE	09/08/1
	SCALES	1" = 1'-0"

TOPOCK GROUNDWATER REMEDIATION PROJECT
INNER RECIRCULATION LOOP
DUAL SCREEN INJECTION WELL
TYPE 1 ELECTRICAL PLAN
GAS TRANSMISSION & DISTRIBUTION
PACIFIC GAS AND ELECTRIC COMPANY
SAN FRANCISCO, CALIFORNIA

MICROFILM		
BILL OF MATL		
DWG LIST		
SUPSDS		
SUPSD BY		
SHEET NO.	of	SHEETS
E-05-06		REV 1

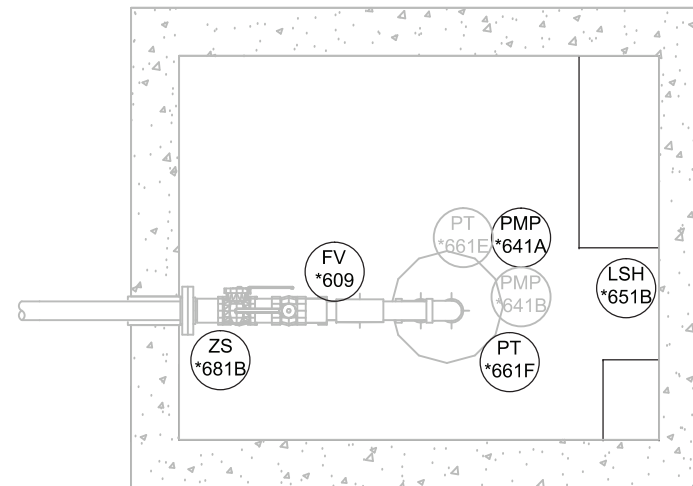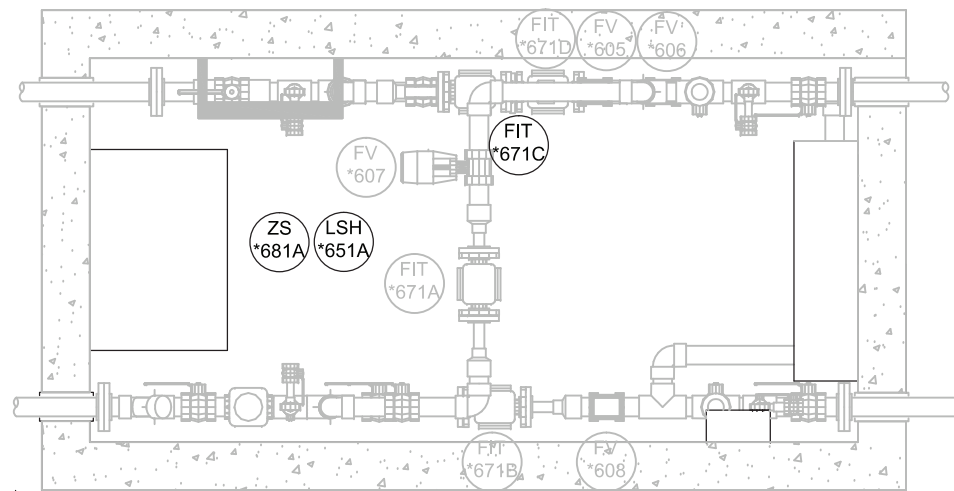

NOTES:

1. CONDUIT ROUTING WITHIN VAULTS TO BE DETERMINED BY CONTRACTOR AND APPROVED BY ENGINEER.
2. "***" IS A PLACEHOLDER FOR THE LOCATION ID. SEE DESCRIPTION BELOW FOR FULL LOCATION ID NUMBER.
3. REFER TO CONDUIT AND CABLE SCHEDULES AND SINGLE LINE DIAGRAMS ON SHEETS E-00-12 THROUGH E-00-20 FOR VAULT MAIN POWER FEED CONDUIT AND WIRE SIZES.

LEGEND

CP	CONTROL PANEL
DSC	DISCONNECT
JB	JUNCTION BOX
P	POWER
I	INSTRUMENTATION
C	CABLE (POWER)
FO	FIBER OPTIC
XFMR	TRANSFORMER

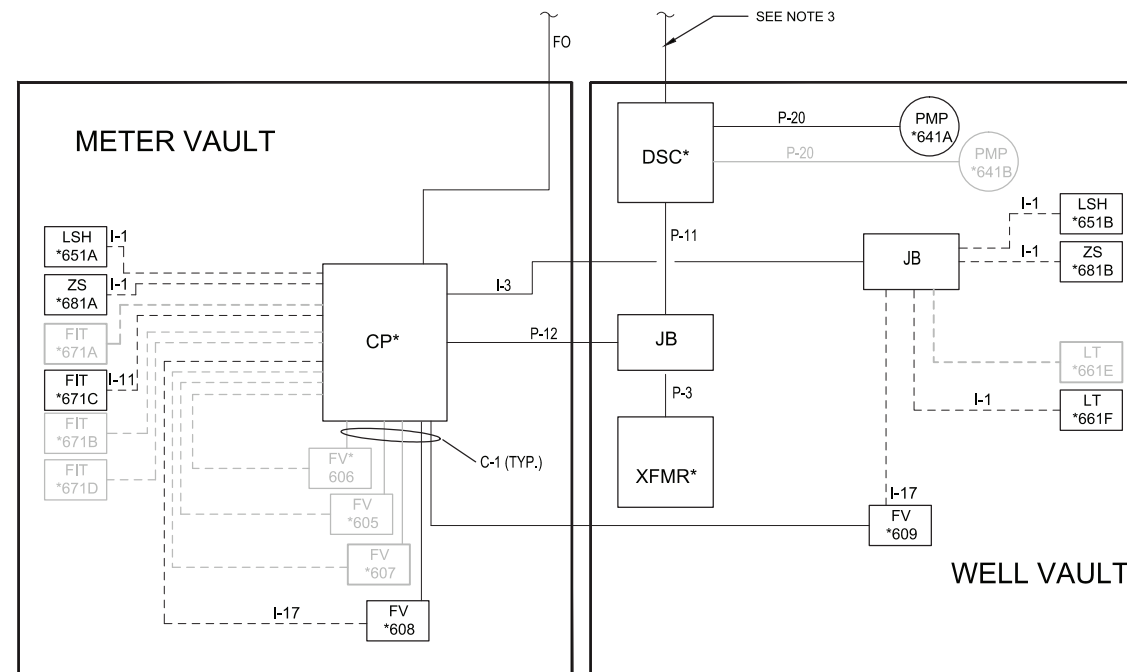
MULTICONDUCTOR
SHIELDED CABLE

Diagram illustrating the naming convention for the DSC-xx-IRZxx-x:

- TYPE
- NODE
- WELL ID
- WELL VAULT

DSC-xx-IRZxx-x

METER AND WELL VAULT ELECTRICAL AND INSTRUMENTATION PLAN

$$1'' = 1'' - 0''$$


METER AND WELL VAULT RISER DIAGRAM

NOT TO SCALE

WELLS RISER DIAGRAM CONDUCTOR SCHEDULE			
SYMBOL	WIRE TYPE, SIZE, AND QTY.	CONDUCTOR OR CABLE TYPE	CONDUIT SIZE (INCHES)
P-1A	REFER TO SINGLE LINE DIAGRAM.		
P-1B			
P-11	(2)#12 BLK, (2)#12 GRN, (7)#14YEL, (1)#14WHT	XHHW	1
P-12	(1)#12RED, (1)#12WHT, (1)#12GRN, (7)#14YEL, (1)#14WHT	XHHW	1
P-2	(5)#12 BLK, (3)#12 GRN, (14)#14YEL, (2)#14WHT	XHHW	2
P-20	(3)#12 BLK, (1)#12 GRN	XHHW	3/4"
P-3	(2)#12BLK, (2)#12GRN, (1)#12RED, (1)#12WHT	XHHW	1
P-4	(3)#12 BLK, (1)#12 GRN, (7)#14YEL, (1)#14WHT	XHHW	1
P-5	(1)#12RED, (1)#12WHT, (1)#12GRN, (4)14YEL, (2)#14WHT	XHHW	1
FO	MULTI-MODE FIBER OPTIC		2
I-1	(1) #16, 2 CONDUCTOR SHIELDED CABLE	BELDEN 9952	3/4"
I-11	(1) #16, 4 CONDUCTOR SHIELDED CABLE	BELDEN 9954	3/4"
I-17	(1) #18, 7 CONDUCTOR SHIELDED CABLE	BELDEN 5305FE	3/4"
C-1	SOW CABLE (1)#16BLK, (1)#16WHT, (1)#16GRN	XHHW	3/4"
NOTE:	THIS SCHEDULE APPLIES TO ALL VAULT RISER DIAGRAMS. SOME OF THE SYMBOLS MAY NOT BE USED ON THIS DRAWING.		

- DRAFT -
NOT FOR
CONSTRUCTION

MICROFILM		
BILL OF MATL		
DWG LIST		
SUPSDS		
SUPSD BY		
SHEET NO.	of	SHEETS
E-05-07		REV 1

[illegible]

TOPOCK GROUNDWATER REMEDIATION PROJECT
INNER RECIRCULATION LOOP
DUAL SCREEN INJECTION WELL
TYPE 2 ELECTRICAL PLAN
GAS TRANSMISSION & DISTRIBUTION
PACIFIC GAS AND ELECTRIC COMPANY
SAN FRANCISCO, CALIFORNIA

E


D

FOLD

C

B

A

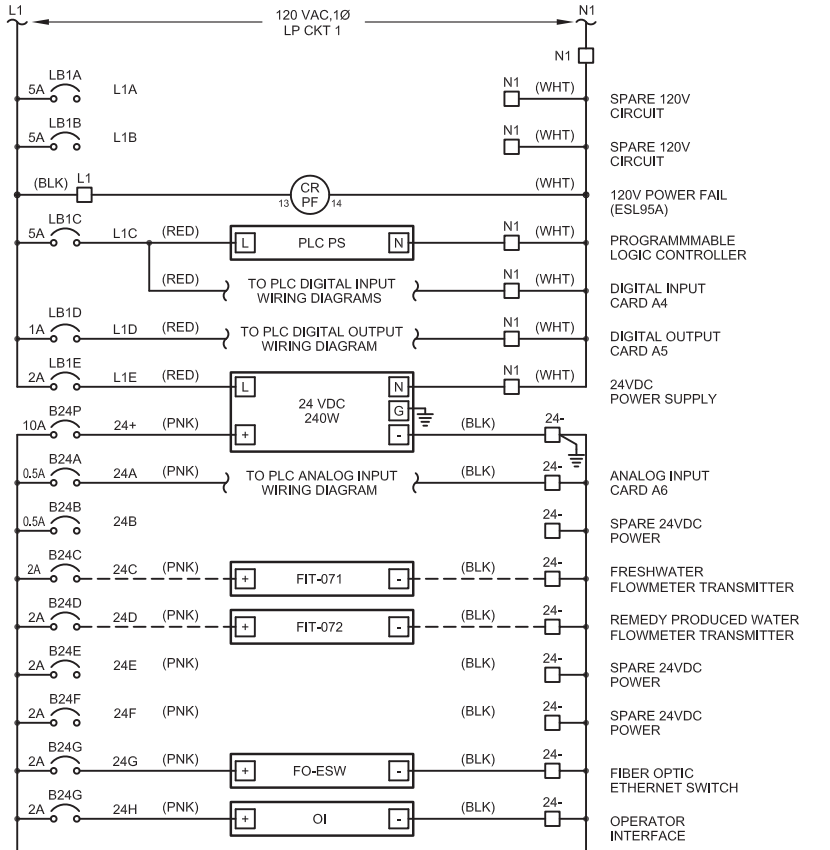


POWER DISTRIBUTION DIAGRAM 1

SCHEMATIC REFERENCED NOTES:


1. DISTRIBUTION DIAGRAM REPRESENTATIVE OF MAJOR COMPONENTS ONLY. ADDITIONAL FUSES, CIRCUITS AND COMPONENT CONNECTIONS MAY BE REQUIRED FOR A FUNCTIONAL SYSTEM.

GENERAL NOTES:

1. REMAINING WIRES AND TERMINALS SHALL BE NUMBERED BY MANUFACTURER DURING SUBMITTAL.

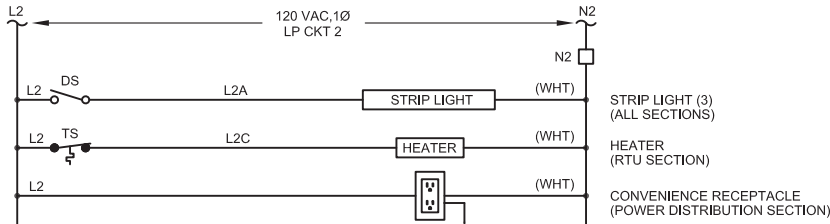


PEDESTAL AUXILLIARY POWER DISTRIBUTION DIAGRAM

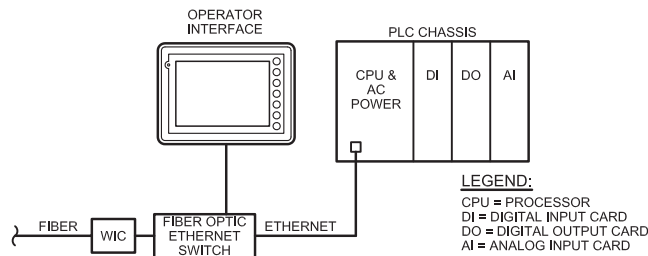


PLC BLOCK DIAGRAM

IRL -1,2,3 - LOAD CALCULATIONS			
LOAD DESCRIPTION	LOAD	QTY	TOTAL
30 HP INJECTION WELL	40.00 A	1	33255.4 VA
5 KVA PANELBOARD TRANSFORMER	10.42 A	1	5000.0 VA
TOTAL LOAD =		46.01 A	38255.4 VA
LOAD CORRECTION FACTORS			
LARGEST MOTOR LOAD x 25%:			
30 HP => 0.25 x 33255.4 VA	=	10.00 A	8313.8 VA
80% BREAKER DERATING =	TOTAL x 0.25 =	14.00 A	11642.3 VA
FOR CONTINUOUS LOADS NEC 210-20			
UTILITY SERVICE SIZE (MIN) =		70.02 A	58211.5 VA
480 V, 3 PHASE, 4 WIRE			
UTILITY SERVICE SIZE REQUIRED =		200 AMP	

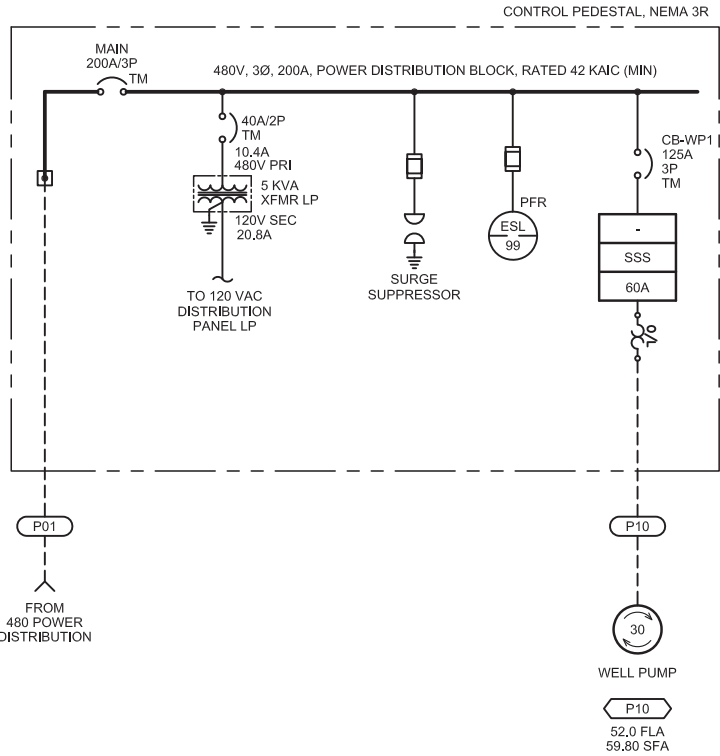

ONE-LINE DIAGRAM

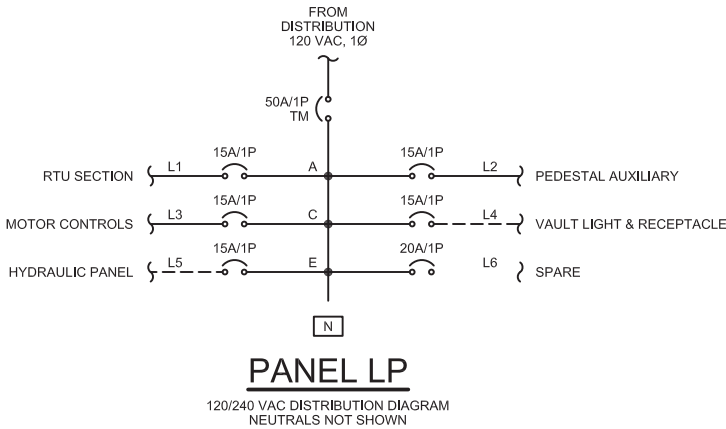

PANEL LP

120/240 VAC DISTRIBUTION DIAGRAM
NEUTRALS NOT SHOWN

DRAFT
NOT FOR
CONSTRUCTION

NO.	DATE	DESCRIPTION	GM/SPEC	DWN	CHKD	SUPV	APVD BY	NO.	DATE	DESCRIPTION	GM/SPEC	DWN	CHKD	SUPV	APVD BY
1	9/8/14	PRE-FINAL (90%) DESIGN					MBY		TPF						
0	4/5/13	INTERMEDIATE (60%) DESIGN					MBY		TPF						
REVISIONS															

APPROVED BY	SO
TPF	SUPV
	DSGN
	MBY
	DWN
	MBY, NC
	CHKD
	MF
	OK
	TPF
	DATE
	SCALES
	N/A

MICROFILM	
BILL OF MATL	
DWG LIST	
SUPSDS	
SUPSD BY	
SHEET NO.	of
E-05-08	SHEETS
REV	1

E



D

FOLD




C

B

A

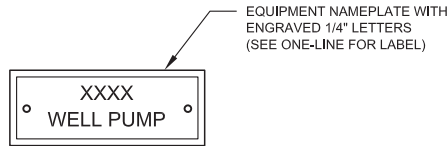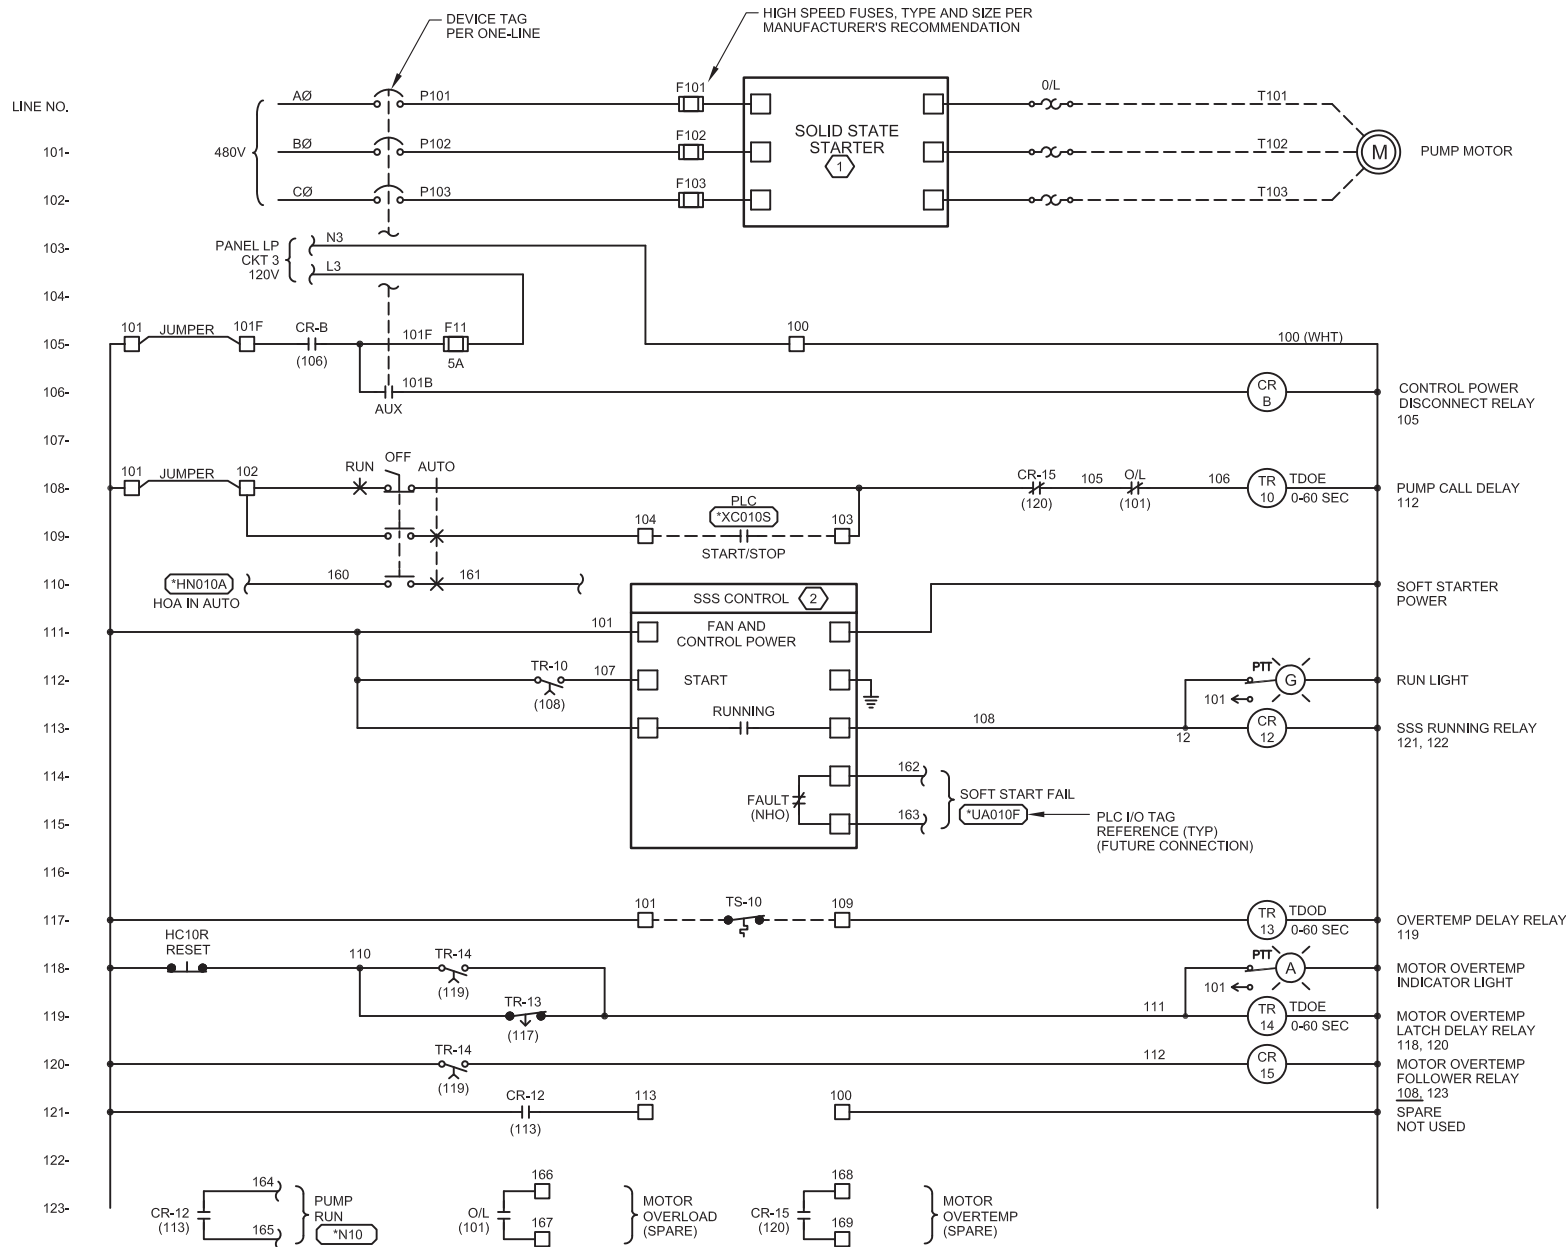

DEVICE NAMEPLATE WITH ENGRAVED 3/16" LETTERS

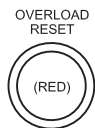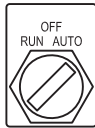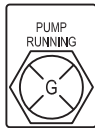

DOOR LAYOUT (PARTIAL)

NOTES REFERENCED IN DRAWING:

- SOLID STATE STARTER SHALL PROVIDE THE FOLLOWING MOTOR PROTECTION PARAMETERS:
VOLTAGE PHASE REVERSAL CURRENT OVERLOAD UNBALANCE MOTOR PARAMETERS OVERLOAD CLASS FULL LOAD CURRENT
- 120 VAC CONTROL INTERFACE, NO EXCEPTIONS.

GENERAL NOTES:

- TERMINAL BLOCKS AND WIRES SHALL BE LABELED SAME EXCEPTION: WIRES TO PLC SHALL BE NUMBERED PER CONTROL PANEL TERMINAL BLOCK NUMBER.

DRAFT NOT FOR CONSTRUCTION

FRISCH ENGINEERING, INC.
CONSULTING ELECTRICAL ENGINEERS
13405 FOLSOM BLVD., UNIT 600
FOLSOM, CA 95630
PH 916 353 1025
WWW.FRISCHENGINEERING.COM

CH2MHILL

NO.	DATE	DESCRIPTION	GM/SPEC	DWN	CHKD	SUPV	APVD BY
1	9/8/14	PRE-FINAL (90%) DESIGN				MBY	TPF
0	4/5/13	INTERMEDIATE (60%) DESIGN				MBY	TPF

NO.	DATE	DESCRIPTION	GM/SPEC	DWN	CHKD	SUPV	APVD BY
1	9/8/14	PRE-FINAL (90%) DESIGN				MBY	TPF
0	4/5/13	INTERMEDIATE (60%) DESIGN				MBY	TPF

APPROVED BY	SO
TPF	SUPV
	DSGN
	MBY
	DWN
	MBY
	NC
	CHKD
	MF
	OK
	TPF
	DATE
	SCALES
	N/A

TOPOCK GROUNDWATER REMEDIATION PROJECT
INNER RECIRCULATION LOOP
IRL-1,2,3 PUMP ELEMENTARY
DIAGRAM
GAS TRANSMISSION & DISTRIBUTION
PACIFIC GAS AND ELECTRIC COMPANY
SAN FRANCISCO, CALIFORNIA

MICROFILM	
BILL OF MATL	
DWG LIST	
SUPSDS	
SUPSD BY	
SHEET NO.	of
E-05-09	SHEETS
1	REV

FILENAME: FE-E-XXX-0509AD.DWG PLOT DATE: Aug 25, 2014 PLOT TIME: 3:03:27pm

E

D

FOLD


C

B

A


PROJECT NAMEPLATE WITH
1/2" ENGRAVED LETTERING (TYP)

INNER RECIRCULATION LOOP
CONTROL PANEL

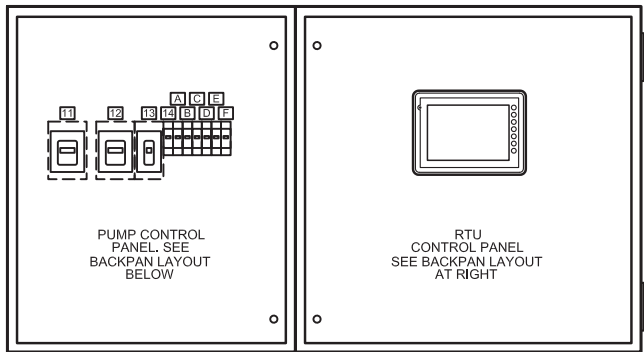


DEADFRONT DOOR ELEVATION
(SHOWN WITH OUTER DOOR REMOVED)


ELEVATION

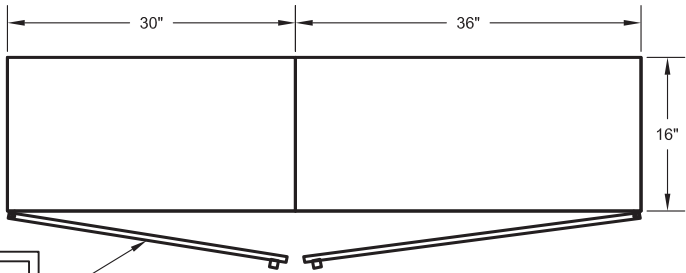

BASE PLAN

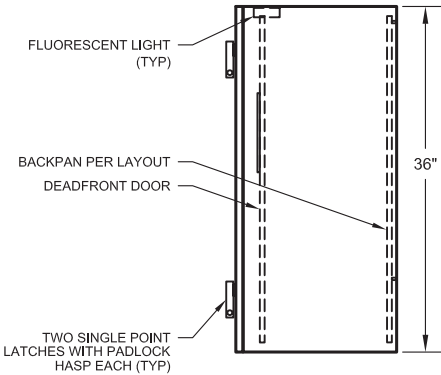


SIDE ELEVATION

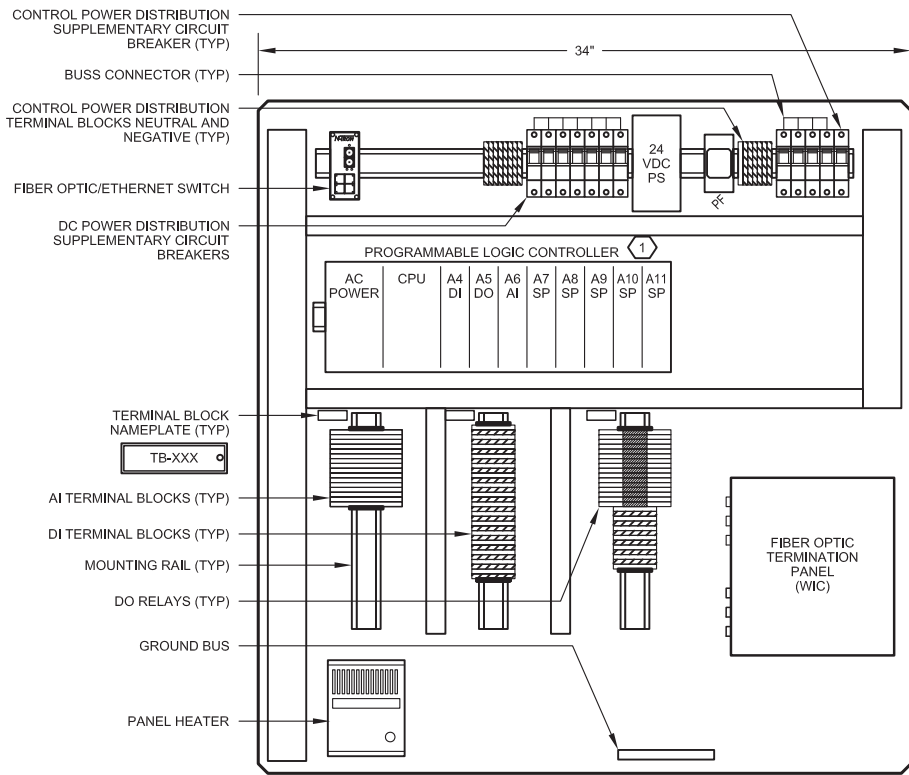

PLC PANEL BACKPAN LAYOUT

1 WIRE I/O TO TERMINAL BLOCK PER EXAMPLE
I/O WIRING DIAGRAMS.

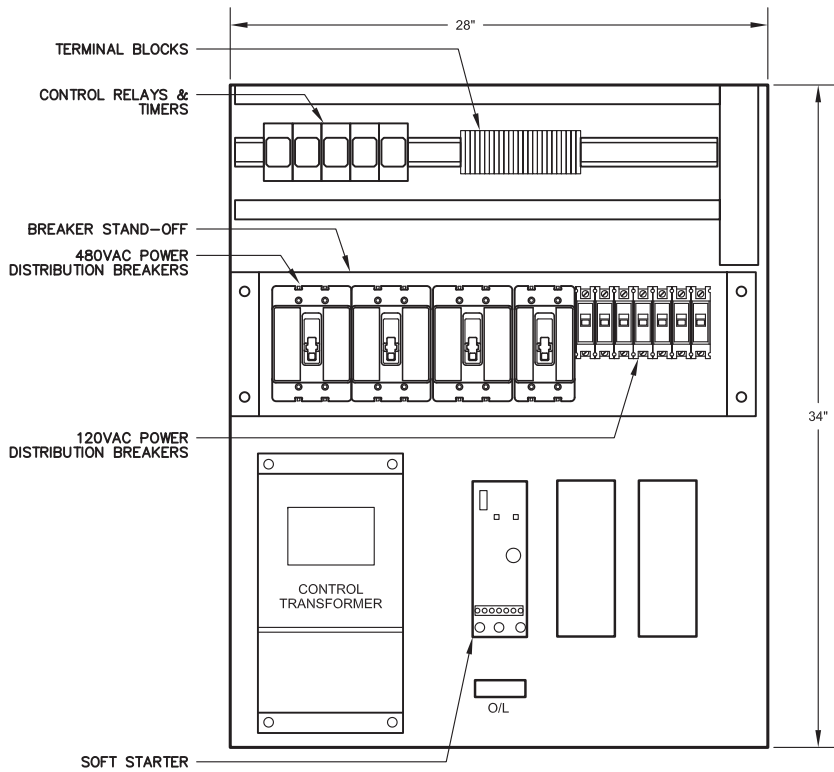

PUMP CONTROL PANEL BACKPAN LAYOUT

NAMEPLATE SCHEDULE

KEY	ENGRAVING		LETTER HEIGHT
	LINE 1	LINE 2	
11	MAIN	DISCONNECT	3/16"
12	PUMP	DISCONNECT	3/16"
13	TRANSFORMER	DISCONNECT	3/16"
14	PANEL LP	DISCONNECT	3/16"
A	RTU	DISCONNECT	3/16"
B	PEDESTAL AUXILIARY	POWER DISTRIBUTION	3/16"
C	PEDESTAL AUXILIARY	POWER DISTRIBUTION	3/16"
D	MOTOR CONTROL		3/16"
E	SPARE BREAKER		3/16"
F	SPARE BREAKER		3/16"

PANEL FABRICATION METHODS

- NEMA 4, SS, FOR INDOOR OR OUTDOOR WALLMOUNT INSTALLATION.
- ALL SEAMS CONTINUOUS WELDED.
- OUTER DOORS TO BE PADLOCKABLE WITH HEAVY DUTY SINGLE POINT LATCHES.
- DOOR HINGES AND PINS SHALL BE 316 STAINLESS STEEL.
- NO SCREWS, RIVETS, OR BOLTS SHALL PROTRUDE EXTERNALLY.
- INTERNAL SCREWS, BOLTS, AND NUTS SHALL BE MACHINE THREAD.
- PLASTIC SCREW MOUNTED NAMEPLATES SHALL BE PROVIDED
FOR ALL DEVICES ON DEADFRONT SCREWS SHALL BE STAINLESS STEEL.
- FABRICATION AND WIRING SHALL CONFORM TO U.L. AND NEMA STANDARDS.
- ALL WIRING SHALL BE PERMANENTLY LABELLED WITH
WIRE MARKERS ON BOTH ENDS.
- WIRING DIAGRAMS SHALL BE PLACED IN A PLASTIC DRAWING HOLDER
PERMANENTLY ATTACHED TO THE INSIDE OF THE FRONT DOOR.
- AS - BUILT WIRING DIAGRAMS SHALL BE SHIPPED WITH EQUIPMENT.

DRAFT
NOT FOR
CONSTRUCTION

NO.		DATE	DESCRIPTION	GM/SPEC	DWN	CHKD	SUPV	APVD BY	NO.		DATE	DESCRIPTION	GM/SPEC	DWN	CHKD	SUPV	APVD BY
REVISIONS									REVISIONS								
1		9/8/14	PRE-FINAL (90%) DESIGN				MBY	TPF	1		9/8/14	PRE-FINAL (90%) DESIGN				MBY	TPF
0		4/5/13	INTERMEDIATE (60%) DESIGN				MBY	TPF	0		4/5/13	INTERMEDIATE (60%) DESIGN				MBY	TPF

APPROVED BY	SO
TPF	SUPV TPF
	DSGN MBY
	DWN MBY, NC
	CHKD MF
	OK TPF
	DATE
	SCALES
	N/A

TOPOCK GROUNDWATER REMEDIATION PROJECT
**INNER RECIRCULATION LOOP
IRL-4 PLC CONTROL PANEL
ELEVATION & BACKPAN LAYOUT**
GAS TRANSMISSION & DISTRIBUTION
PACIFIC GAS AND ELECTRIC COMPANY
SAN FRANCISCO, CALIFORNIA

MICROFILM	
BILL OF MATL	
DWG LIST	
SUPSDS	
SUPSD BY	
SHEET NO.	of SHEETS
E-05-10	REV 1

E


D

FOLD

C

B

A

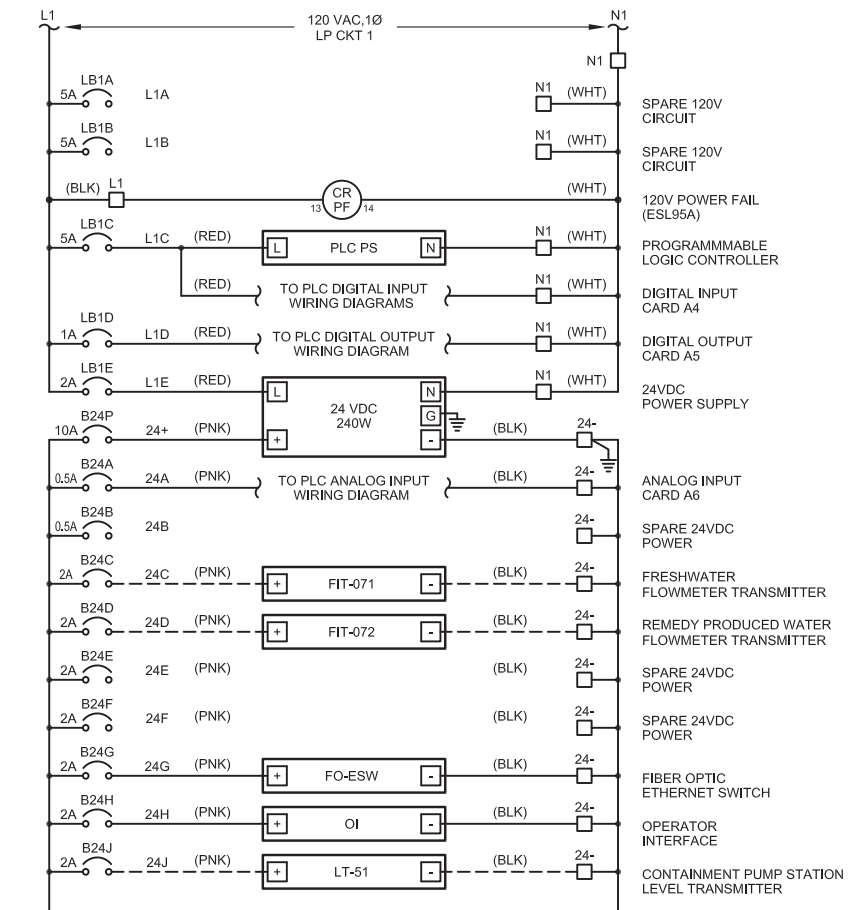


POWER DISTRIBUTION DIAGRAM 1

SCHEMATIC REFERENCED NOTES:


- 1 DISTRIBUTION DIAGRAM REPRESENTATIVE OF MAJOR COMPONENTS ONLY. ADDITIONAL FUSES, CIRCUITS AND COMPONENT CONNECTIONS MAY BE REQUIRED FOR A FUNCTIONAL SYSTEM.

GENERAL NOTES:

1. REMAINING WIRES AND TERMINALS SHALL BE NUMBERED BY MANUFACTURER DURING SUBMITTAL.

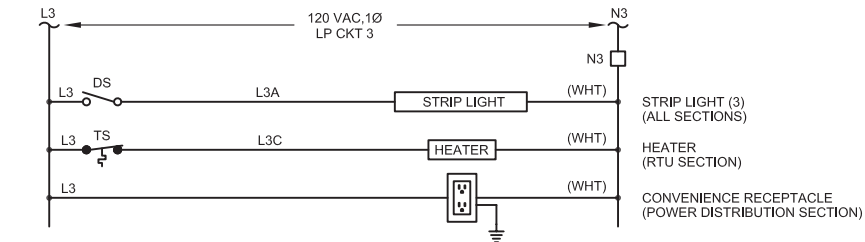


PEDESTAL AUXILLIARY POWER DISTRIBUTION DIAGRAM

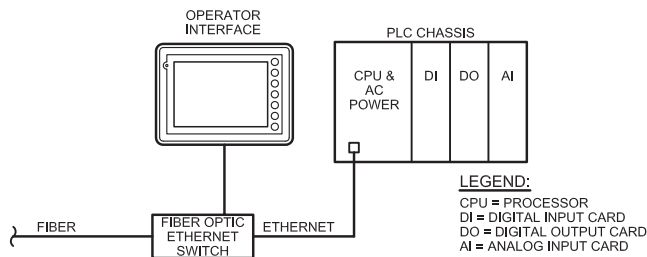


PLC BLOCK DIAGRAM

IRL-4 - LOAD CALCULATIONS			
LOAD DESCRIPTION	LOAD	QTY	TOTAL
40 HP INJECTION WELL	52.00 A	1	43232.0 VA
10 HP CONTAINMENT PUMPS	14.00 A	2	23278.8 VA
5 KVA PANELBOARD TRANSFORMER	10.42 A	1	5000.0 VA
TOTAL LOAD =			71510.8 VA
LOAD CORRECTION FACTORS			
40 HP => 0.25 x	43232.0 VA	=	13.00 A
80% BREAKER DERATING =	TOTAL x 0.25 =	24.75 A	20579.7 VA
FOR CONTINUOUS LOADS NEC 210-20			
UTILITY SERVICE SIZE (MIN) =			123.77 A
480 V, 3 PHASE, 4 WIRE			
UTILITY SERVICE SIZE REQUIRED =			200 AMP

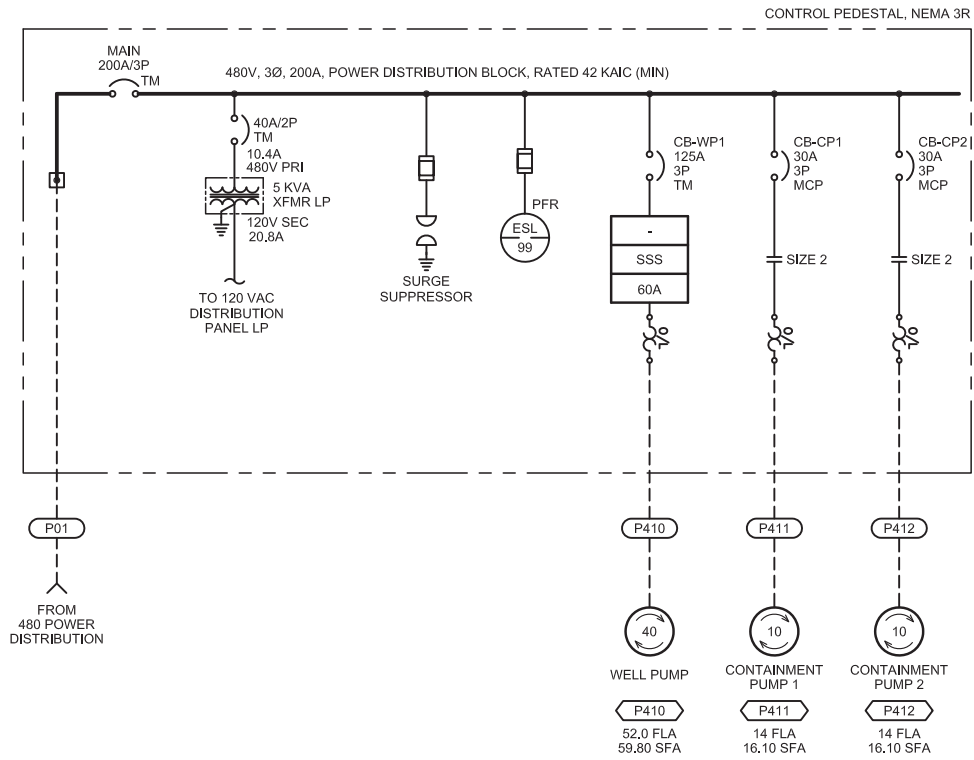

ONE-LINE DIAGRAM

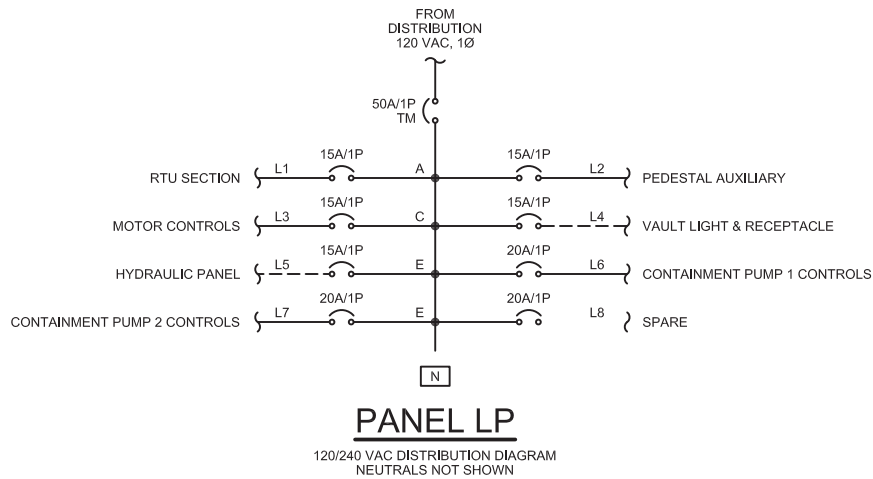


DRAFT
NOT FOR
CONSTRUCTION

NO.	DATE	DESCRIPTION	GM/SPEC	DWN	CHKD	SUPV	APVD BY	NO.	DATE	DESCRIPTION	GM/SPEC	DWN	CHKD	SUPV	APVD BY
1	9/8/14	PRE-FINAL (90%) DESIGN					MBY	0	4/5/13	INTERMEDIATE (60%) DESIGN					TPF
REVISIONS															

APPROVED BY	SO
TPF	SUPV
	DSGN
	DWN
	OK
	TPF
	DATE
	SCALES
	N/A


TOPOCK GROUNDWATER REMEDIATION PROJECT
INNER RECIRCULATION LOOP
IRL-4 CONTROL PANEL POWER
DISTRIBUTION & PLC DIAGRAM
GAS TRANSMISSION & DISTRIBUTION
PACIFIC GAS AND ELECTRIC COMPANY
SAN FRANCISCO, CALIFORNIA

MICROFILM	
BILL OF MATL	
DWG LIST	
SUPSDS	
SUPSD BY	
SHEET NO.	of
E-05-11	1

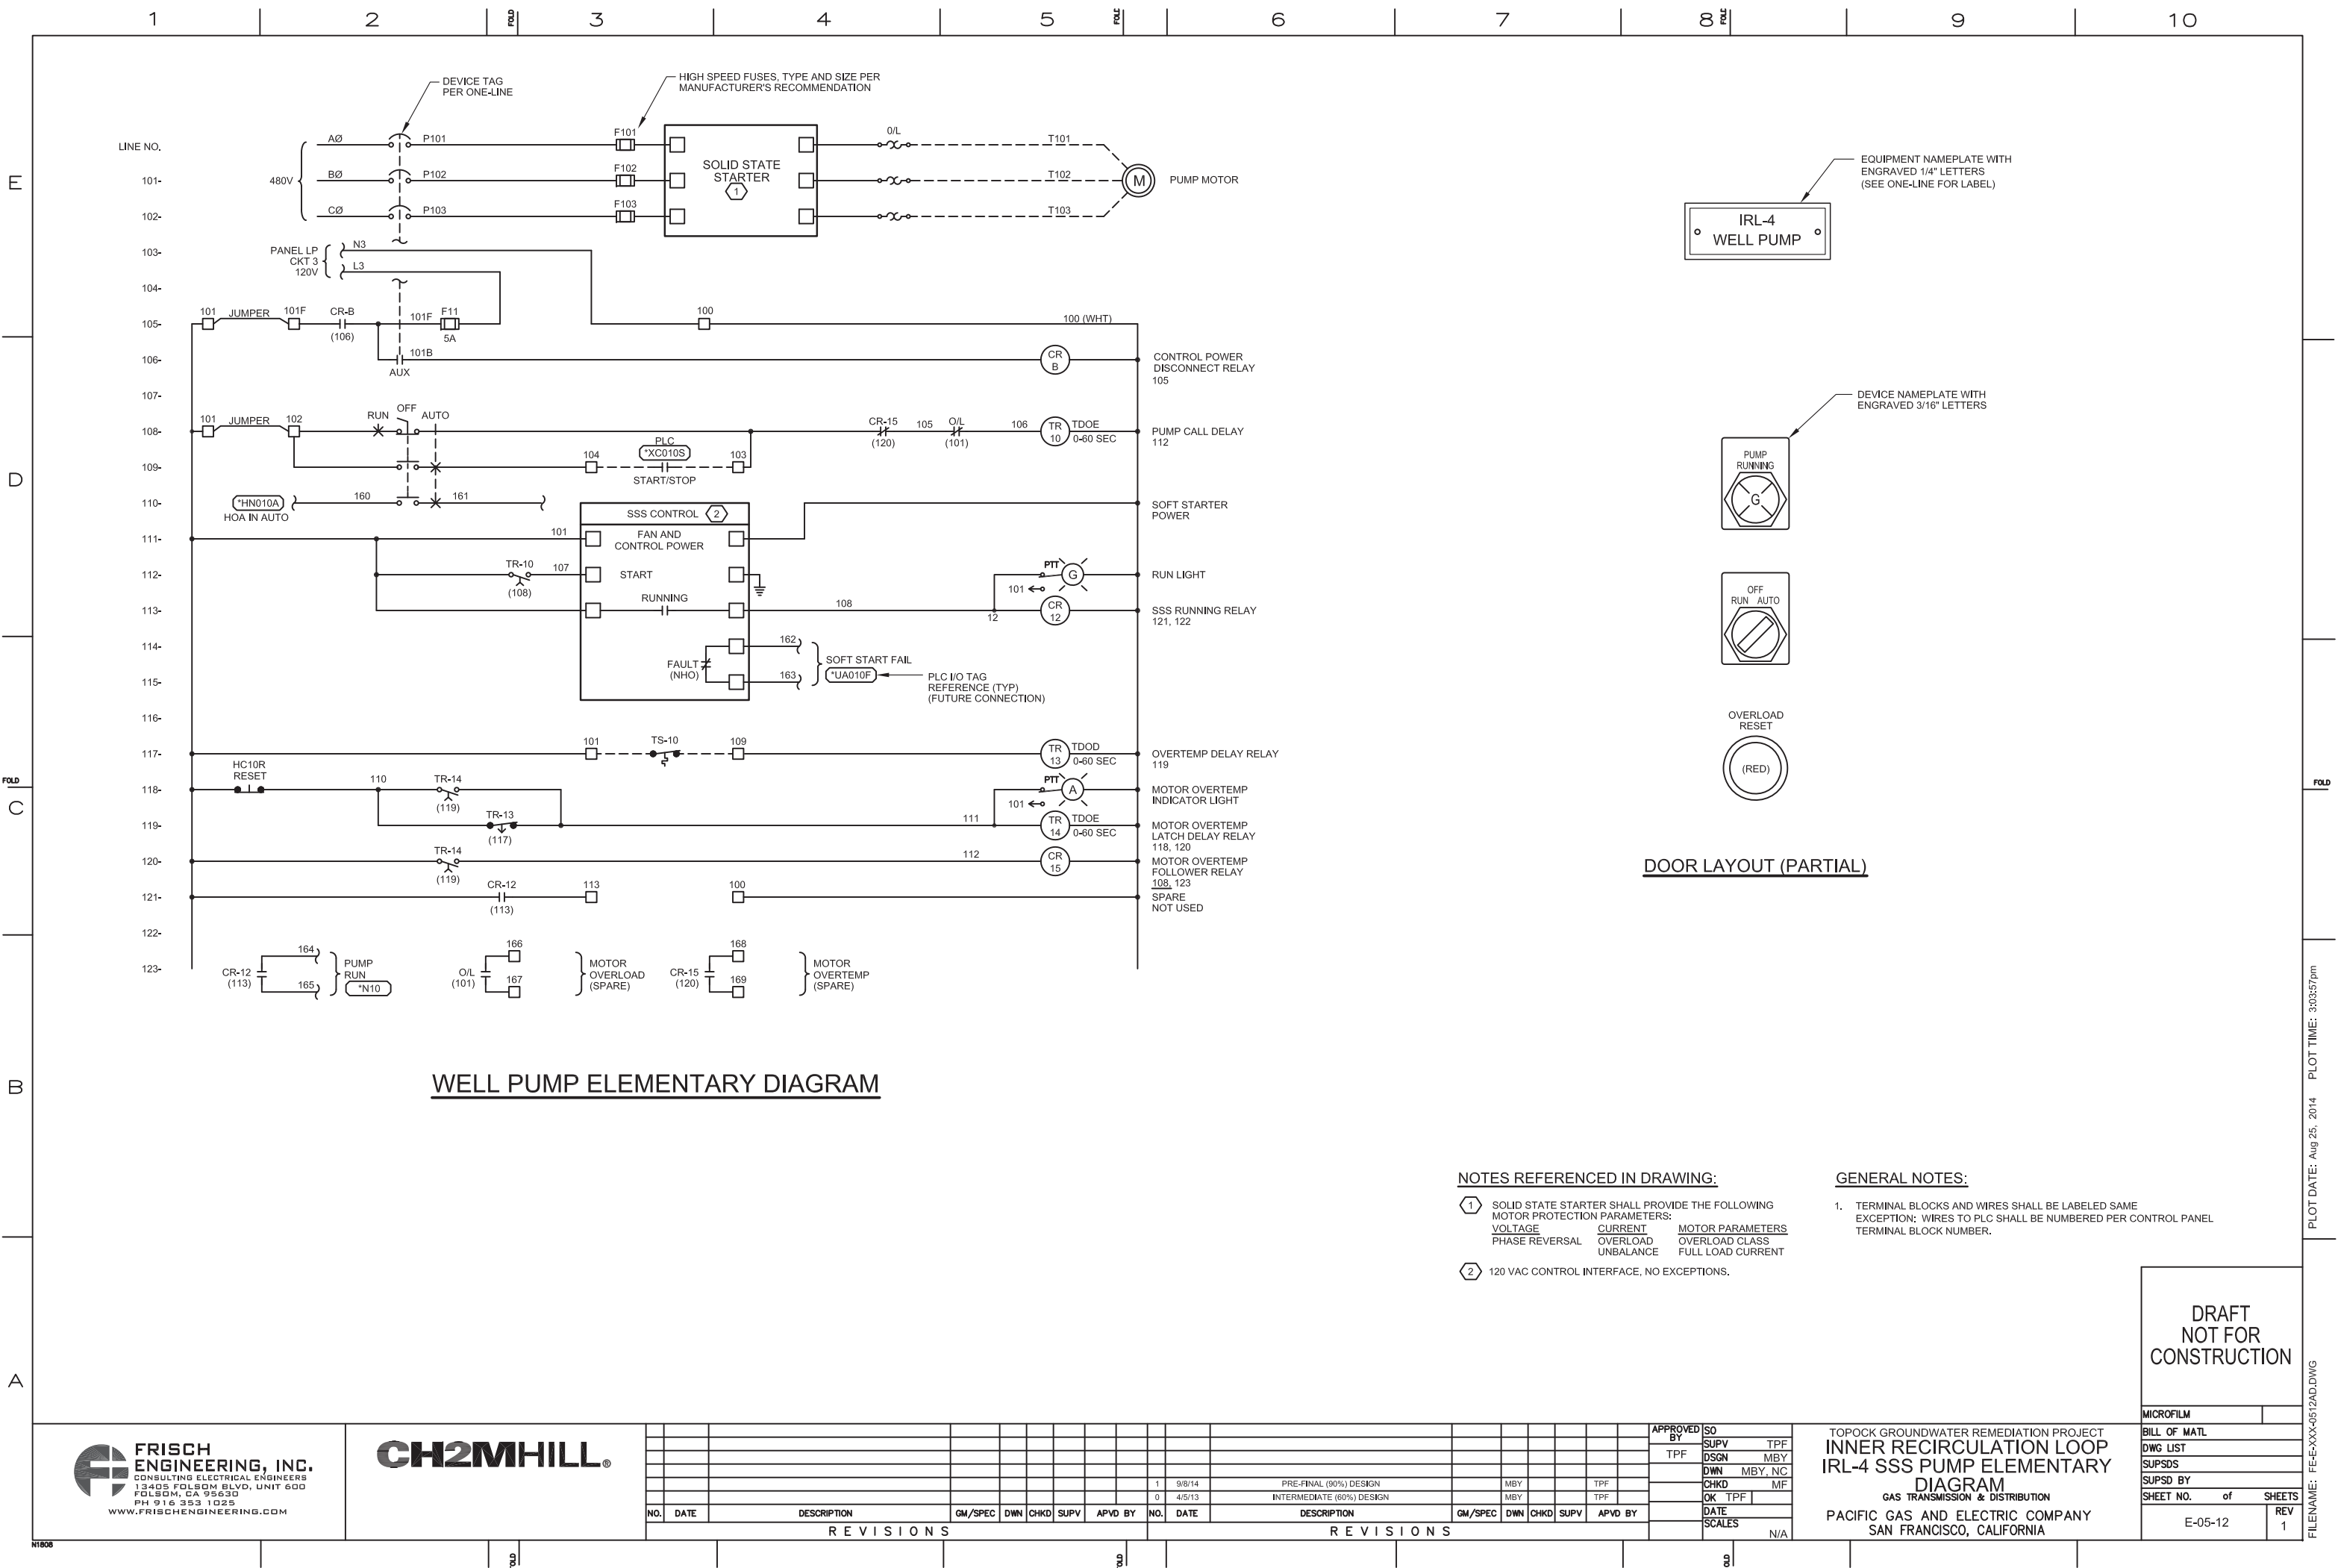



FILE NAME: FE-E-XXX-0513AD.DWG PLOT DATE: Aug 25, 2014 PLOT TIME: 3:04:03pm

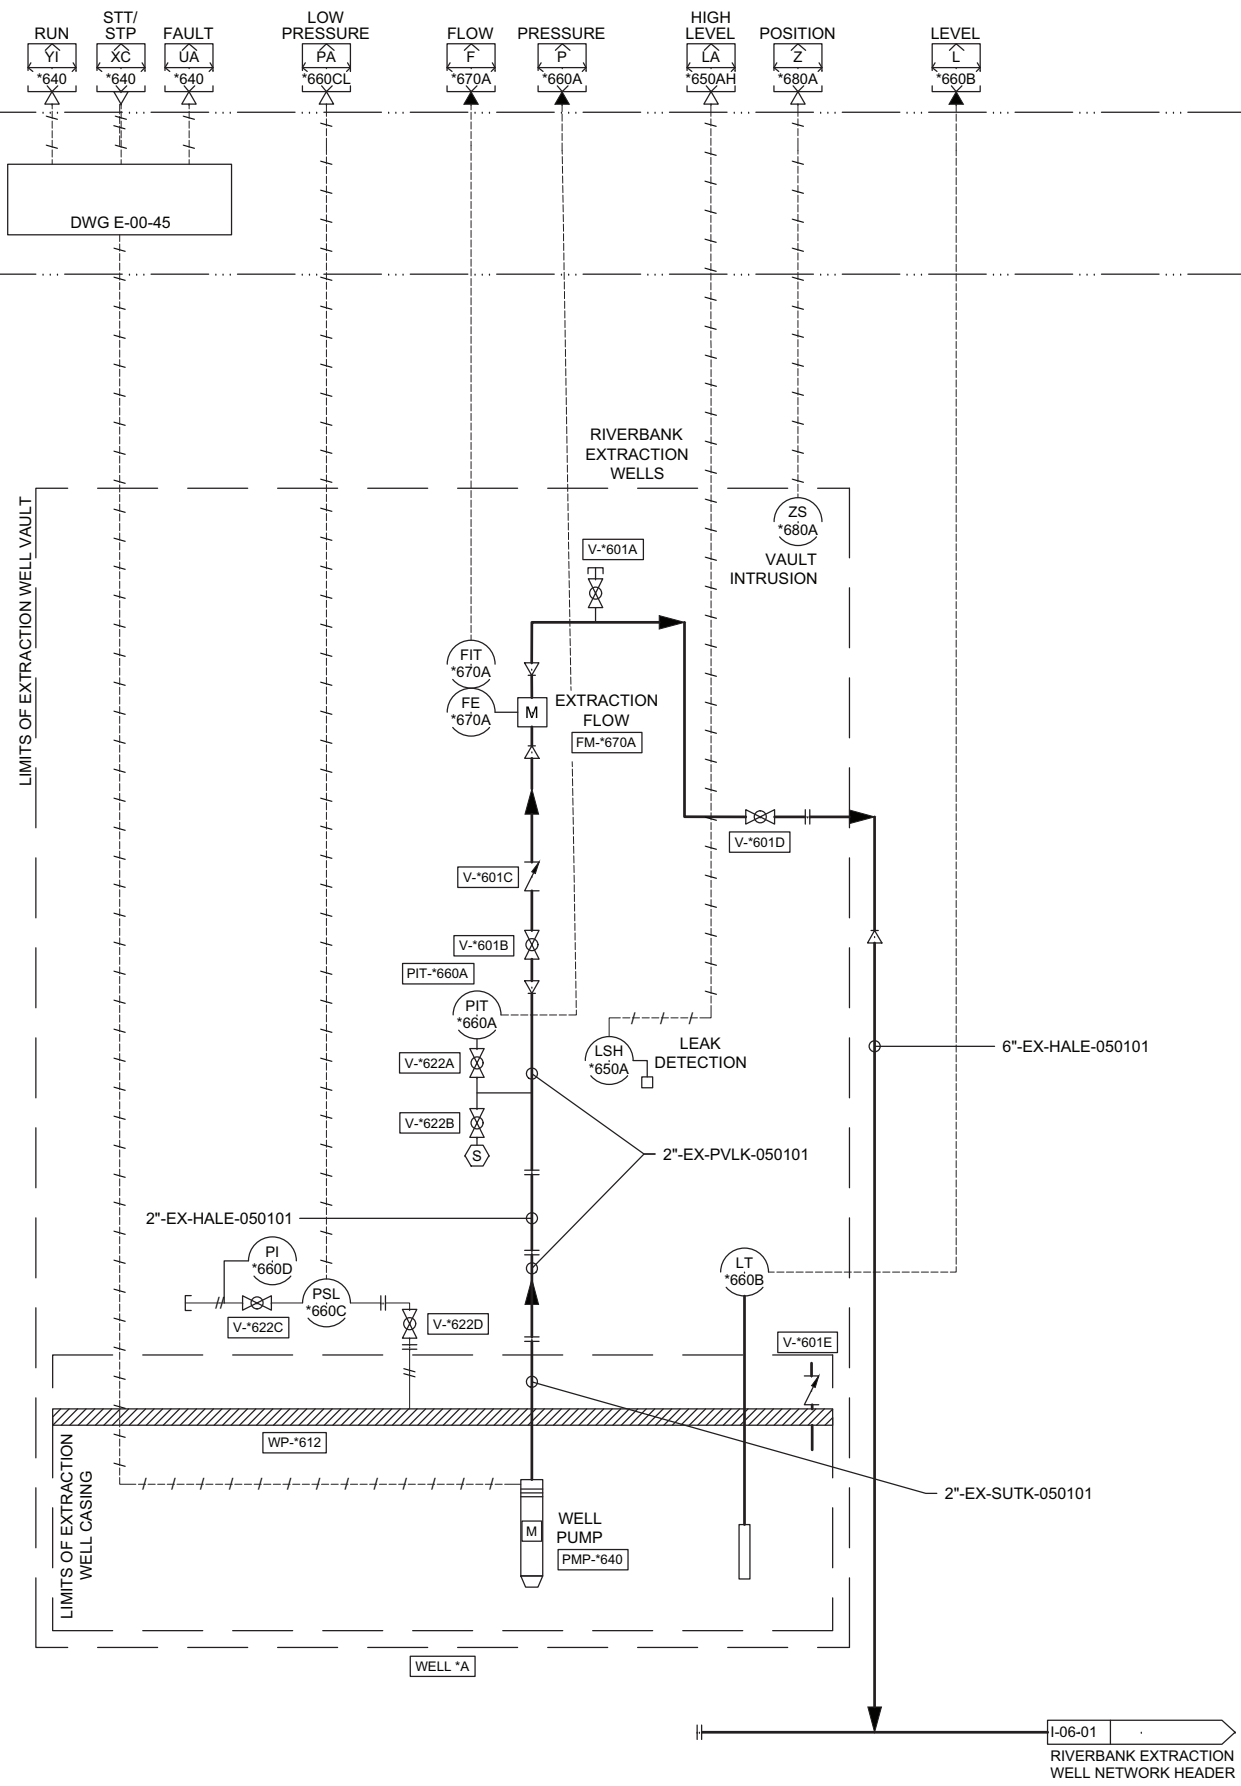

- NOTES
- TAG NUMBER "" IS A PLACEHOLDER FOR THE STATION SCADA ID. FOR THE RIVERBANK EXTRACTION WELLS THE LOCATION IS "RBXX-". EXCHANGE "RBXX-" FOR "" TO COMPLETE TAG OR INSTRUMENT REFERENCE. REFER TO SHEET I-00-03 FOR A TABLE OF LOCATION IDS.
 - SEE SHEET I-00-03 FOR INTERLOCK TABLE.
 - CONTRACTOR TO PLACE CLEANOUTS, LOW POINT DRAINS AND AIR RELIEF VALVES AT LOCATION SHOWN ON CIVIL SHEETS.
 - SIMILAR FOR EACH INTERVAL.




REVISIONS										REVISIONS									
NO.	DATE	DESCRIPTION	GM/SPEC	DWN	CHKD	SUPV	APVD	BY		NO.	DATE	DESCRIPTION	GM/SPEC	DWN	CHKD	SUPV	APVD	BY	
1	09/08/14	PRE-FINAL (90%) DESIGN								1	09/08/14	PRE-FINAL (90%) DESIGN		MS	MWM	JPB	JEF		
0	04/05/13	INTERMEDIATE (60%) DESIGN								0	04/05/13	INTERMEDIATE (60%) DESIGN		MS	MWM	JPB	JEF		

APPROVED BY	SO
JEF	SUPV JPB
	DSGN MWM
	DWN MS
	CHKD JPB
	OK JEF
DATE	09/08/14
SCALE	NONE

TOPOCK GROUNDWATER REMEDIATION PROJECT
**INNER RECIRCULATION LOOP
EXTRACTION WELLS P&ID**
GAS TRANSMISSION & DISTRIBUTION
PACIFIC GAS AND ELECTRIC COMPANY
SAN FRANCISCO, CALIFORNIA

- DRAFT - NOT FOR CONSTRUCTION	
MICROFILM	
BILL OF MATL	
DWG LIST	
SUPSDS	
SUPSD BY	
SHEET NO.	of SHEETS
I-05-01	REV 1

08/27/2014, 11:01, G:\Graphics\ARTOPOCK-GTI\Post 90%\I-05-01.dwg, Tab: I-05-41

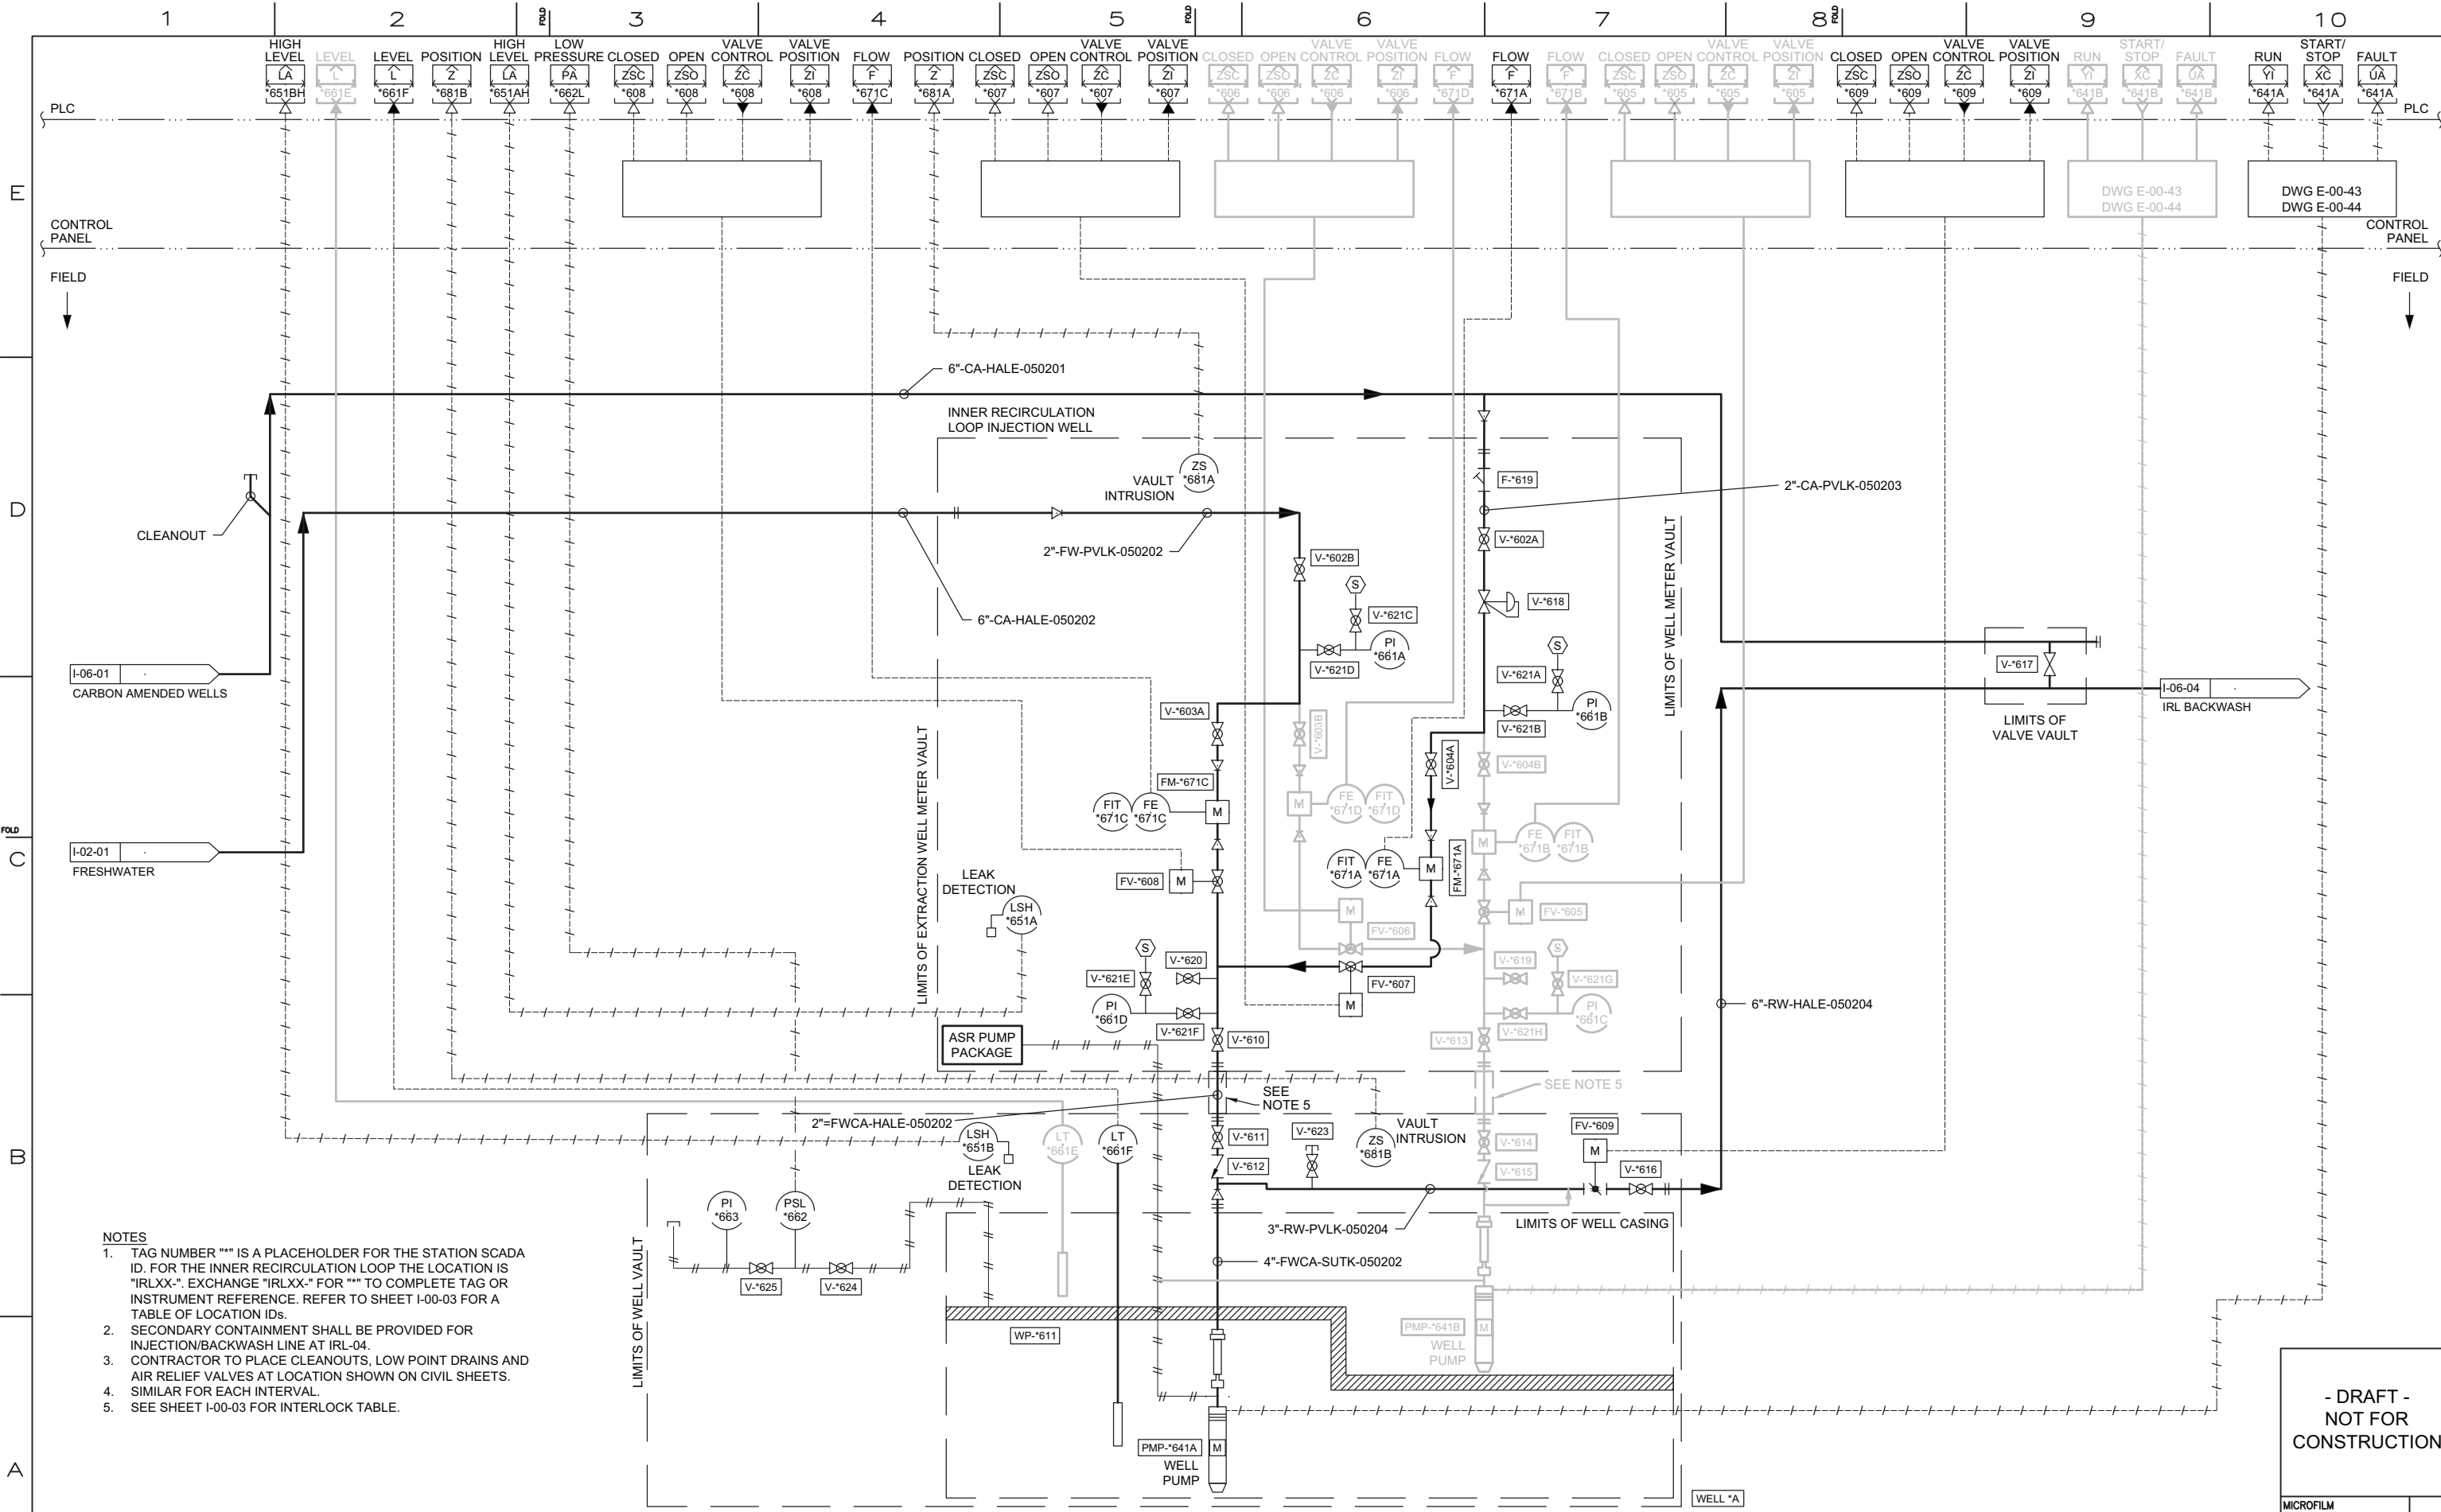

- NOTES
- TAG NUMBER "" IS A PLACEHOLDER FOR THE STATION SCADA ID. FOR THE INNER RECIRCULATION LOOP THE LOCATION IS "IRLXX-". EXCHANGE "IRLXX-" FOR "" TO COMPLETE TAG OR INSTRUMENT REFERENCE. REFER TO SHEET I-00-03 FOR A TABLE OF LOCATION IDs.
 - SECONDARY CONTAINMENT SHALL BE PROVIDED FOR INJECTION/BACKWASH LINE AT IRL-04.
 - CONTRACTOR TO PLACE CLEANOUTS, LOW POINT DRAINS AND AIR RELIEF VALVES AT LOCATION SHOWN ON CIVIL SHEETS. SIMILAR FOR EACH INTERVAL.
 - SEE SHEET I-00-03 FOR INTERLOCK TABLE.




REVISIONS										REVISIONS									
NO.	DATE	DESCRIPTION	GM/SPEC	DWN	CHKD	SUPV	APVD	BY		NO.	DATE	DESCRIPTION	GM/SPEC	DWN	CHKD	SUPV	APVD	BY	
1	09/08/14	PRE-FINAL (90%) DESIGN								MS	MWM	JPB	JEF						
0	04/05/13	INTERMEDIATE (60%) DESIGN								MS	MWM	JPB	JEF						

APPROVED BY	SO
JEF	SUPV JPB
	DSGN MWM
	DWN MS
	CHKD JPB
	OK JEF
DATE	09/08/14
SCALES	NONE

TOPOCK GROUNDWATER REMEDIATION PROJECT
**INNER RECIRCULATION LOOP
TYPE 1 INJECTION WELLS P&ID**
GAS TRANSMISSION & DISTRIBUTION
PACIFIC GAS AND ELECTRIC COMPANY
SAN FRANCISCO, CALIFORNIA

- DRAFT - NOT FOR CONSTRUCTION		
MICROFILM		
BILL OF MATL		
DWG LIST		
SUPSDS		
SUPSD BY		
SHEET NO.	of	SHEETS
I-05-02		REV 1

08/27/2014, 11:01, G:\Graphics\ARTOPOCK-GTI\Post 60%\I-05-02.dwg, Tab: I-05-02

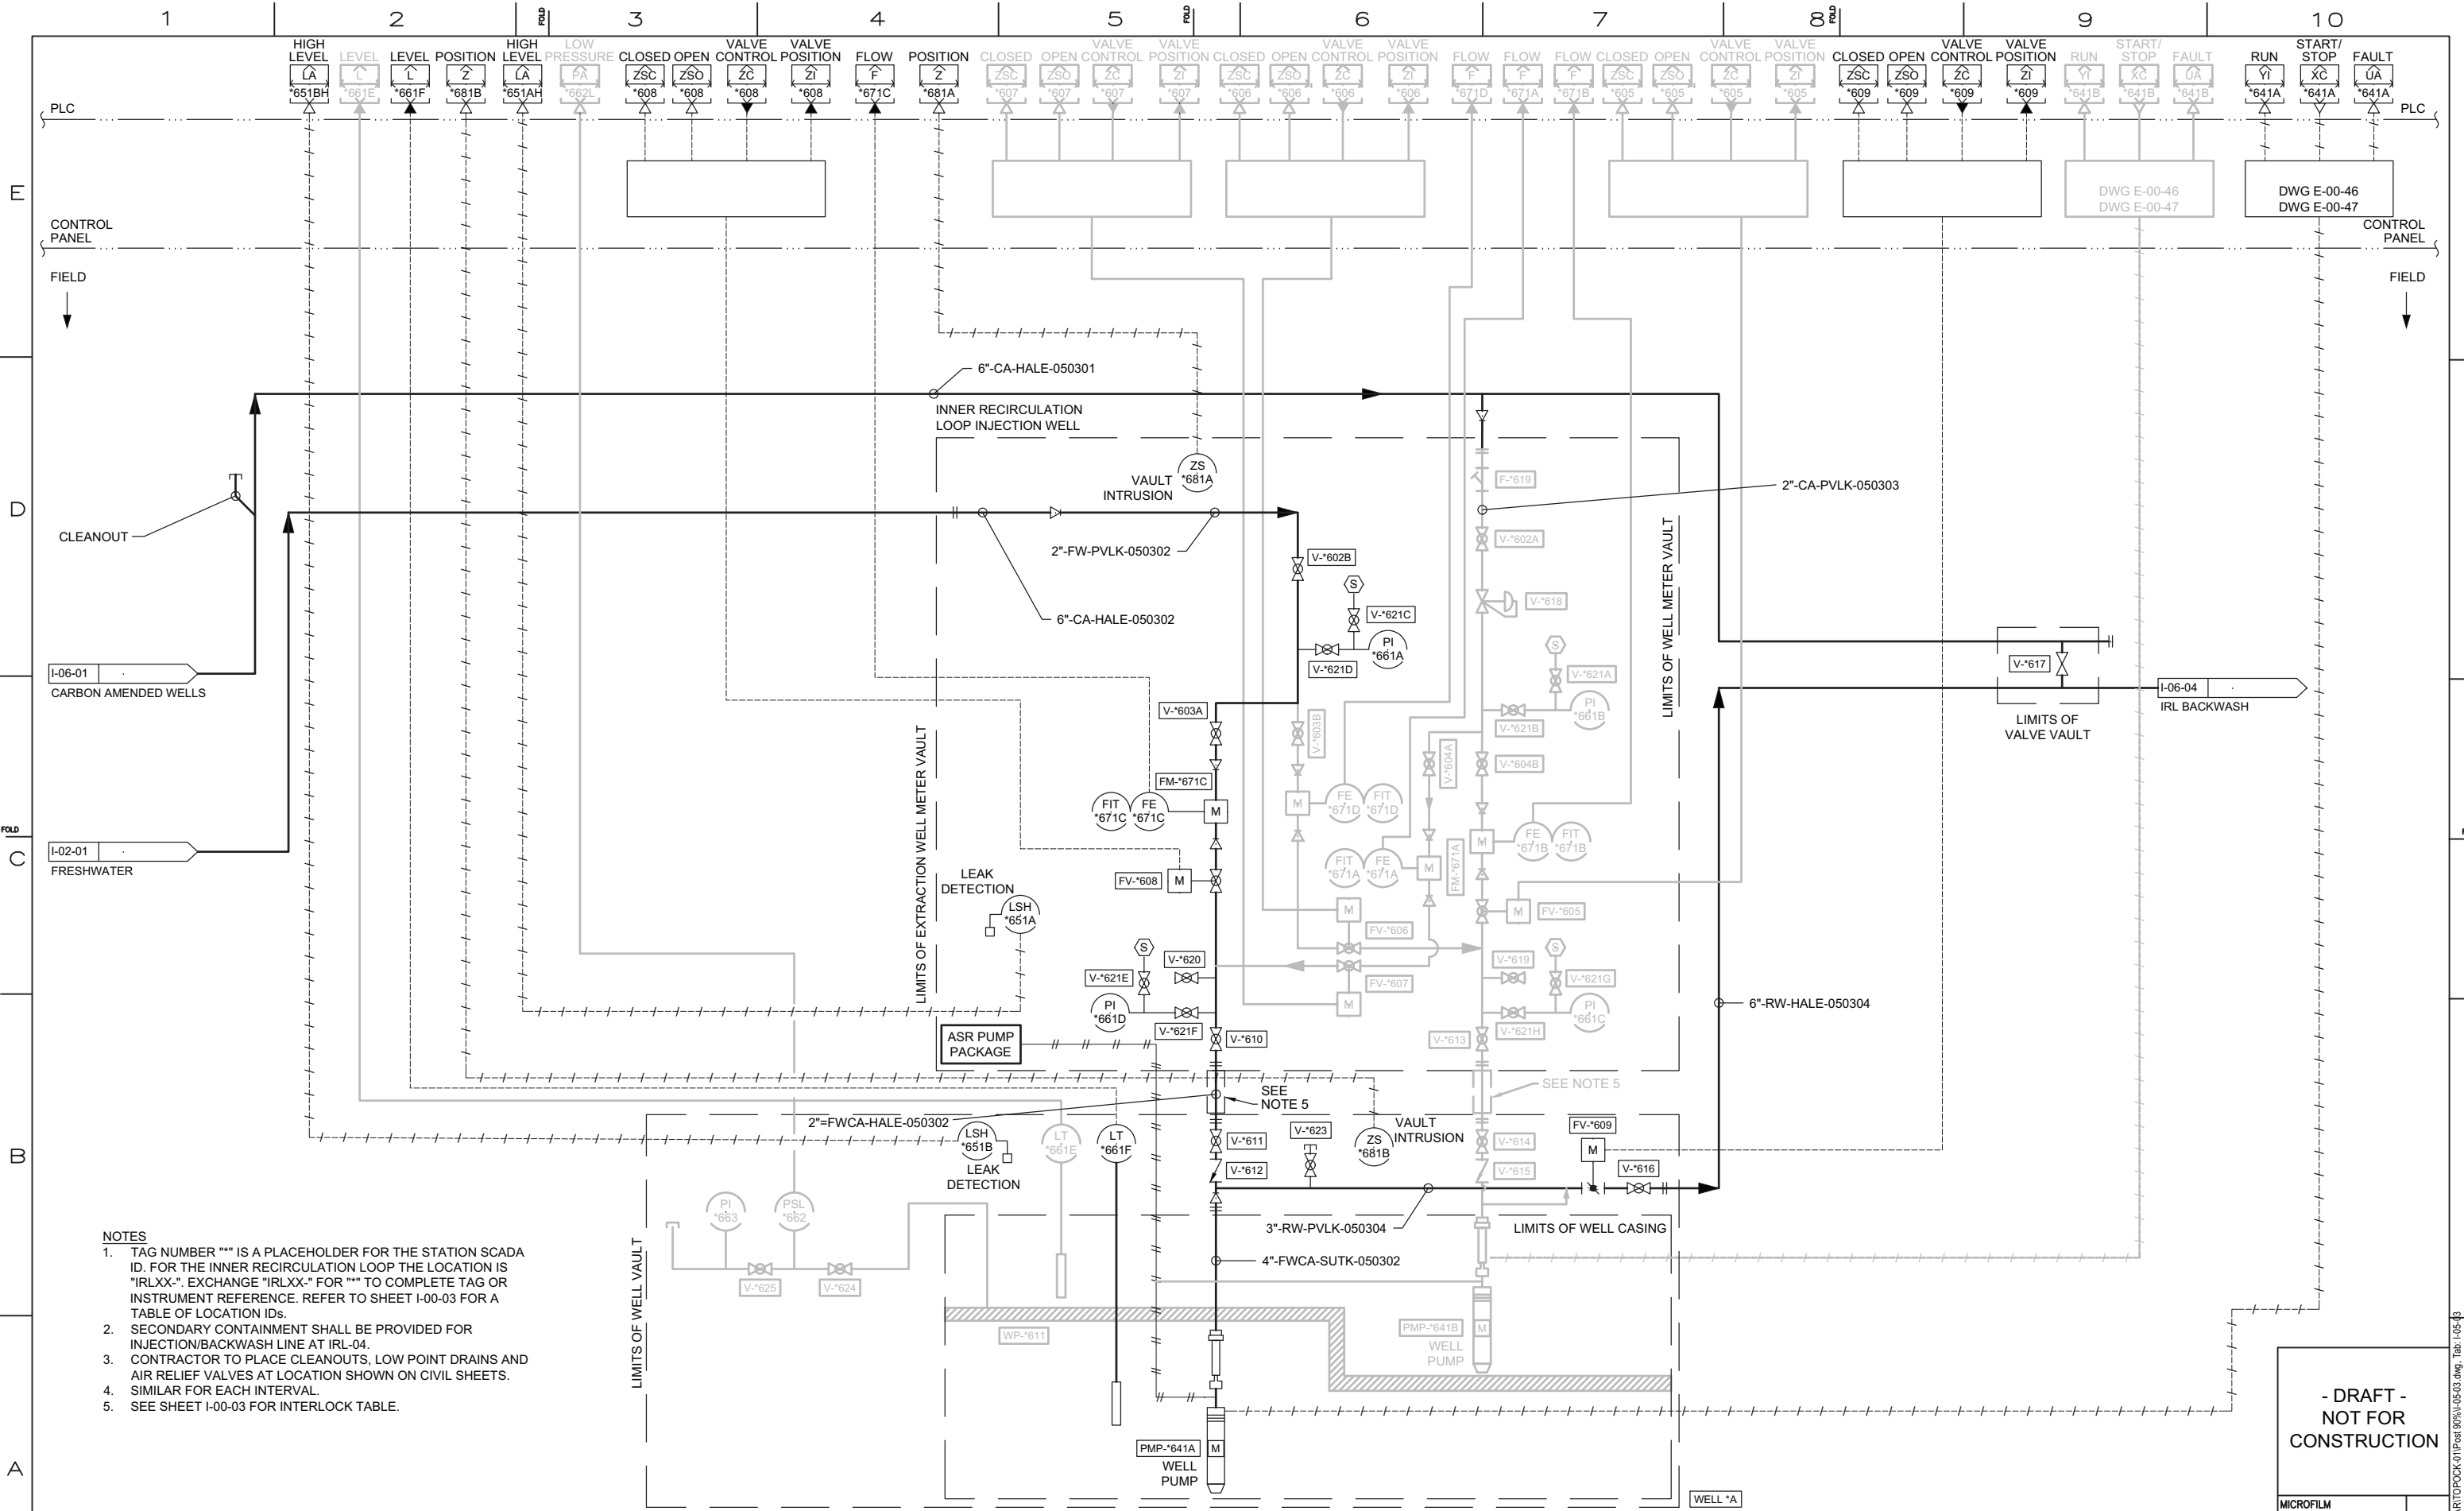

- NOTES
1. TAG NUMBER "" IS A PLACEHOLDER FOR THE STATION SCADA ID. FOR THE INNER RECIRCULATION LOOP THE LOCATION IS "IRLXX-". EXCHANGE "IRLXX-" FOR "" TO COMPLETE TAG OR INSTRUMENT REFERENCE. REFER TO SHEET I-00-03 FOR A TABLE OF LOCATION IDS.
 2. SECONDARY CONTAINMENT SHALL BE PROVIDED FOR INJECTION/BACKWASH LINE AT IRL-04.
 3. CONTRACTOR TO PLACE CLEANOUTS, LOW POINT DRAINS AND AIR RELIEF VALVES AT LOCATION SHOWN ON CIVIL SHEETS.
 4. SIMILAR FOR EACH INTERVAL.
 5. SEE SHEET I-00-03 FOR INTERLOCK TABLE.



REVISIONS										REVISIONS									
NO.	DATE	DESCRIPTION	GM/SPEC	DWN	CHKD	SUPV	APVD	BY		NO.	DATE	DESCRIPTION	GM/SPEC	DWN	CHKD	SUPV	APVD	BY	
1	09/08/14	PRE-FINAL (90%) DESIGN								MS	MWM	JPB	JEF						
0	04/05/13	INTERMEDIATE (60%) DESIGN								MS	MWM	JPB	JEF						

APPROVED BY		SO	
JEF		SUPV	JPB
		DSGN	MWM
		DWN	MS
		CHKD	JPB
		OK	JEF
DATE		09/08/14	
SCALES		NONE	

TOPOCK GROUNDWATER REMEDIATION PROJECT
**INNER RECIRCULATION LOOP
TYPE 2 INJECTION WELLS P&ID**
GAS TRANSMISSION & DISTRIBUTION
PACIFIC GAS AND ELECTRIC COMPANY
SAN FRANCISCO, CALIFORNIA

- DRAFT -
NOT FOR
CONSTRUCTION

MICROFILM		BILL OF MATL	
		DWG LIST	
		SUPSDS	
		SUPSD BY	
SHEET NO.		of	SHEETS
I-05-03			REV 1

08/27/2014, 11:02, S:\Graphics\ARTOPOCK-GTI\Post 60% I-05-03.dwg, Tab: I-05-03

E



D

FOLD

C

2

A

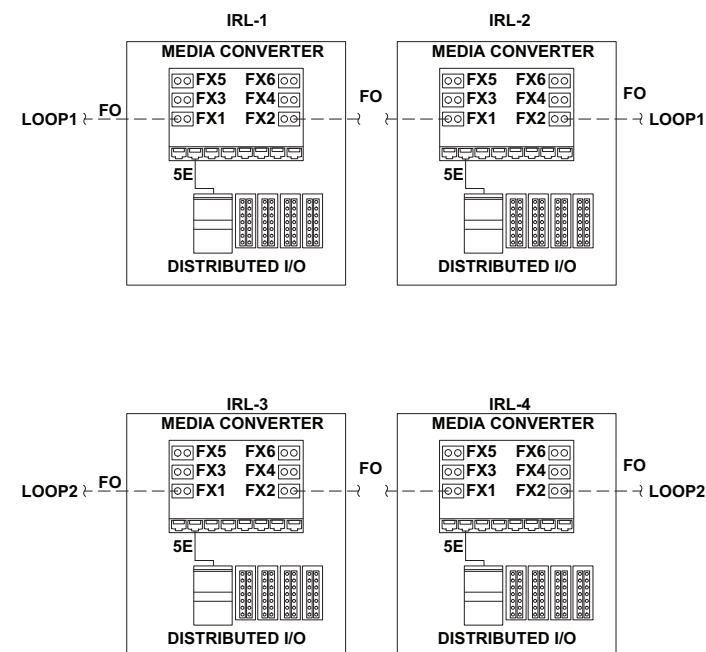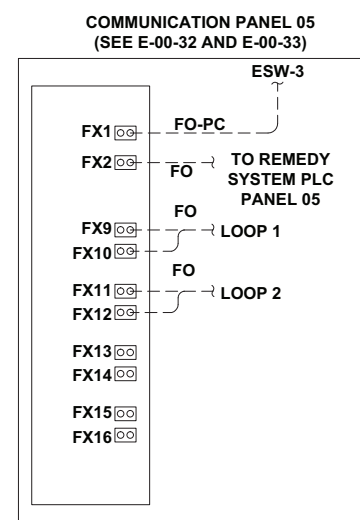

LEGEND

FO	MM FIBER OPTIC CABLE
FO-PC	FIBER OPTIC PATCH CABLE
5E	CAT 5e ETHERNET PATCH CABLE
FOD	FIBER OPTIC DROP
PLC	PROGRAMMABLE LOGIC CONTROLLER
I/O	INPUT/OUTPUT

NOTES:

1. ALL MEDIA CONVERTERS ARE MANAGED ETHERNET MEDIA CONVERTER/SWITCH 8 10/100 BASE TX RJ-45 PORT, 6 100BASE FX, SC. (N-TRON MODEL 114FX6-SC OR 714FX6-SC)

- DRAFT -
NOT FOR
CONSTRUCTION

MICROFILM

	BILL OF MATL
--	--------------

DWG LIST

SUPSDS

SUPSD BY

SHEET NO.

1-05-

RE

TS / 08/27/2014 10:48 G:\Graphics\AB\TOPOCK-01\Post 90% Controls(I) dwg Tab: 5/14

[illegible]

APPROVED BY	SO	
JEF	SUPV	JPI
	DSGN	MWM
	DWN	MS
	CHKD	JPI
	OK	JEF
	DATE	09/08/14
	SCALES	NON

TOPOCK GROUNDWATER REMEDIATION PROJECT

NODE 05 FIBER OPTIC NETWORK

GAS TRANSMISSION & DISTRIBUTION
PACIFIC GAS AND ELECTRIC COMPANY
SAN FRANCISCO, CALIFORNIA



E
D
C
B
A

N1806




REVISIONS										REVISIONS									
NO.	DATE	DESCRIPTION	GM/SPEC	DWN	CHKD	SUPV	APVD	BY	NO.	DATE	DESCRIPTION	GM/SPEC	DWN	CHKD	SUPV	APVD	BY	NO.	DATE
									1	09/08/14	PRE-FINAL (90%) DESIGN				MS	MWM	JPB	JEF	
									0	04/05/13	INTERMEDIATE (60%) DESIGN				MS	MWM	JPB	JEF	

APPROVED BY	SO
JEF	SUPV JPB
	DSGN MWM
	DWN MS
	CHKD JPB
	OK JEF
DATE	09/08/14
SCALE	NONE

TOPOCK GROUNDWATER REMEDIATION PROJECT	
NODE 05 PLC PANELS	
INSTRUMENTATION CONNECTION	
SHEET 2 OF 2	
GAS TRANSMISSION & DISTRIBUTION	
PACIFIC GAS AND ELECTRIC COMPANY	
SAN FRANCISCO, CALIFORNIA	

- DRAFT - NOT FOR CONSTRUCTION	
MICROFILM	
BILL OF MATL	
DWG LIST	
SUPSDS	
SUPSD BY	
SHEET NO.	of SHEETS
I-05-06	REV 1

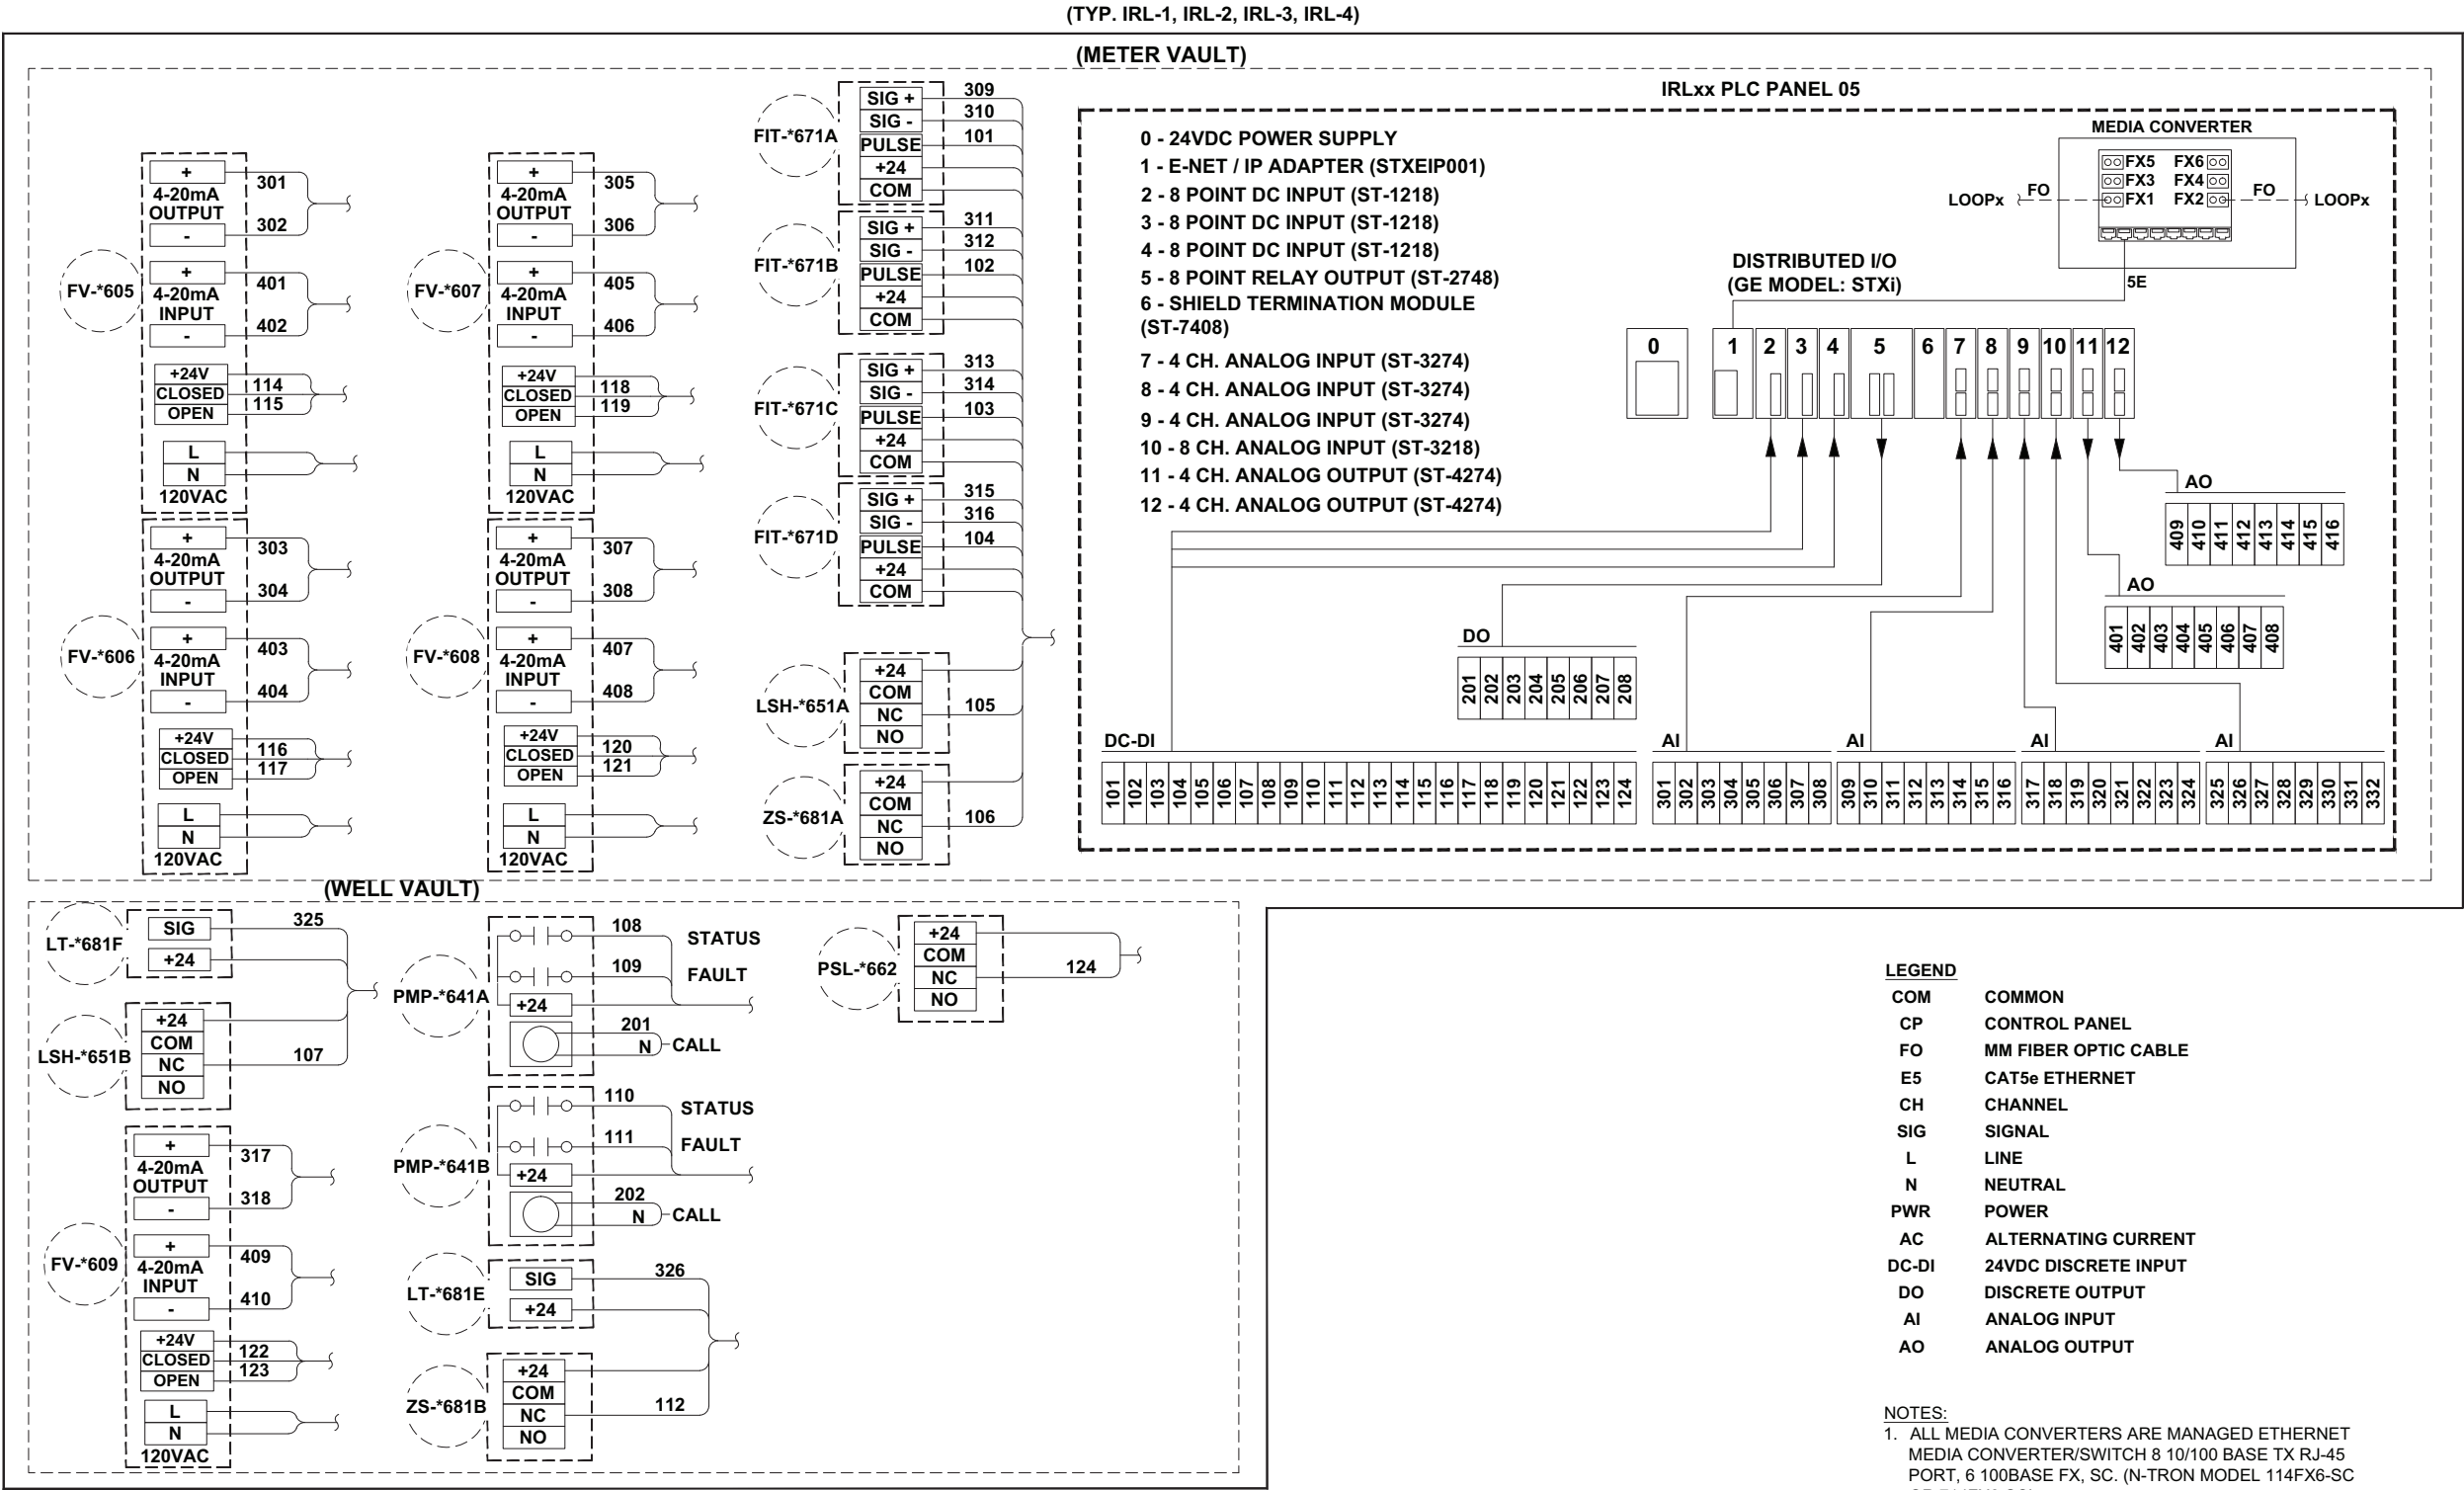

LEGEND

COM	COMMON
CP	CONTROL PANEL
FO	MM FIBER OPTIC CABLE
E5	CAT5e ETHERNET
CH	CHANNEL
SIG	SIGNAL
L	LINE
N	NEUTRAL
PWR	POWER
AC	ALTERNATING CURRENT
DC-DI	24VDC DISCRETE INPUT
DO	DISCRETE OUTPUT
AI	ANALOG INPUT
AO	ANALOG OUTPUT

- NOTES:
- ALL MEDIA CONVERTERS ARE MANAGED ETHERNET MEDIA CONVERTER/SWITCH 8 10/100 BASE TX RJ-45 PORT, 6 100BASE FX, SC. (N-TRON MODEL 114FX6-SC OR 714FX6-SC).
 - NOT ALL INSTRUMENTS ARE TO BE INSTALLED IN EACH IRL WELL. SEE I-05-02 AND I-05-03 FOR DETAILS.